


BEARINGS ARE MAGNETIC
AND BASED UPON THE
N89°00'00"W LINE.




SCALE: 1" = 200'

VOLUME 18 PLAT NO. 89
CLINTON COUNTY ENGINEERS
RECORD OF LAND DIVISION
DATE: SEP 20 1985
SCALE: 1" = 200'
MILITARY SURVEY NO. 13727
TOWNSHIP - JEFFERSON
DEED REFERENCE
DEED BOOK 285 PAGE 898

ERVIN WILLER
T-2 ORIG. 50 AC.
V. 285 P. 898

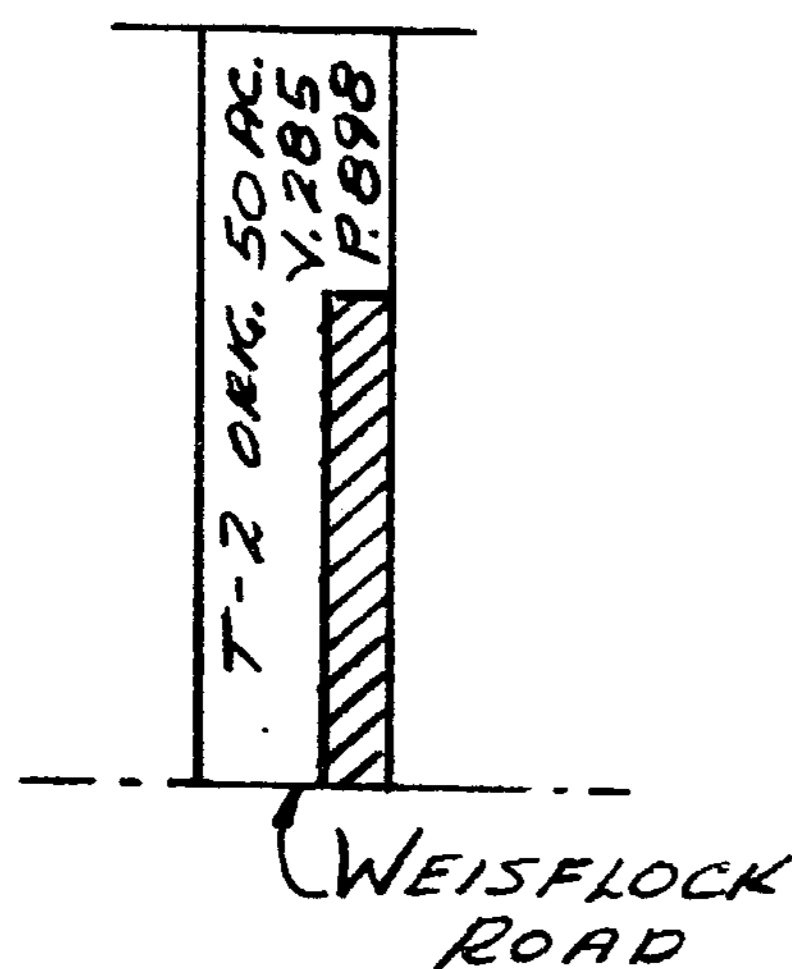

VICINITY SKETCH

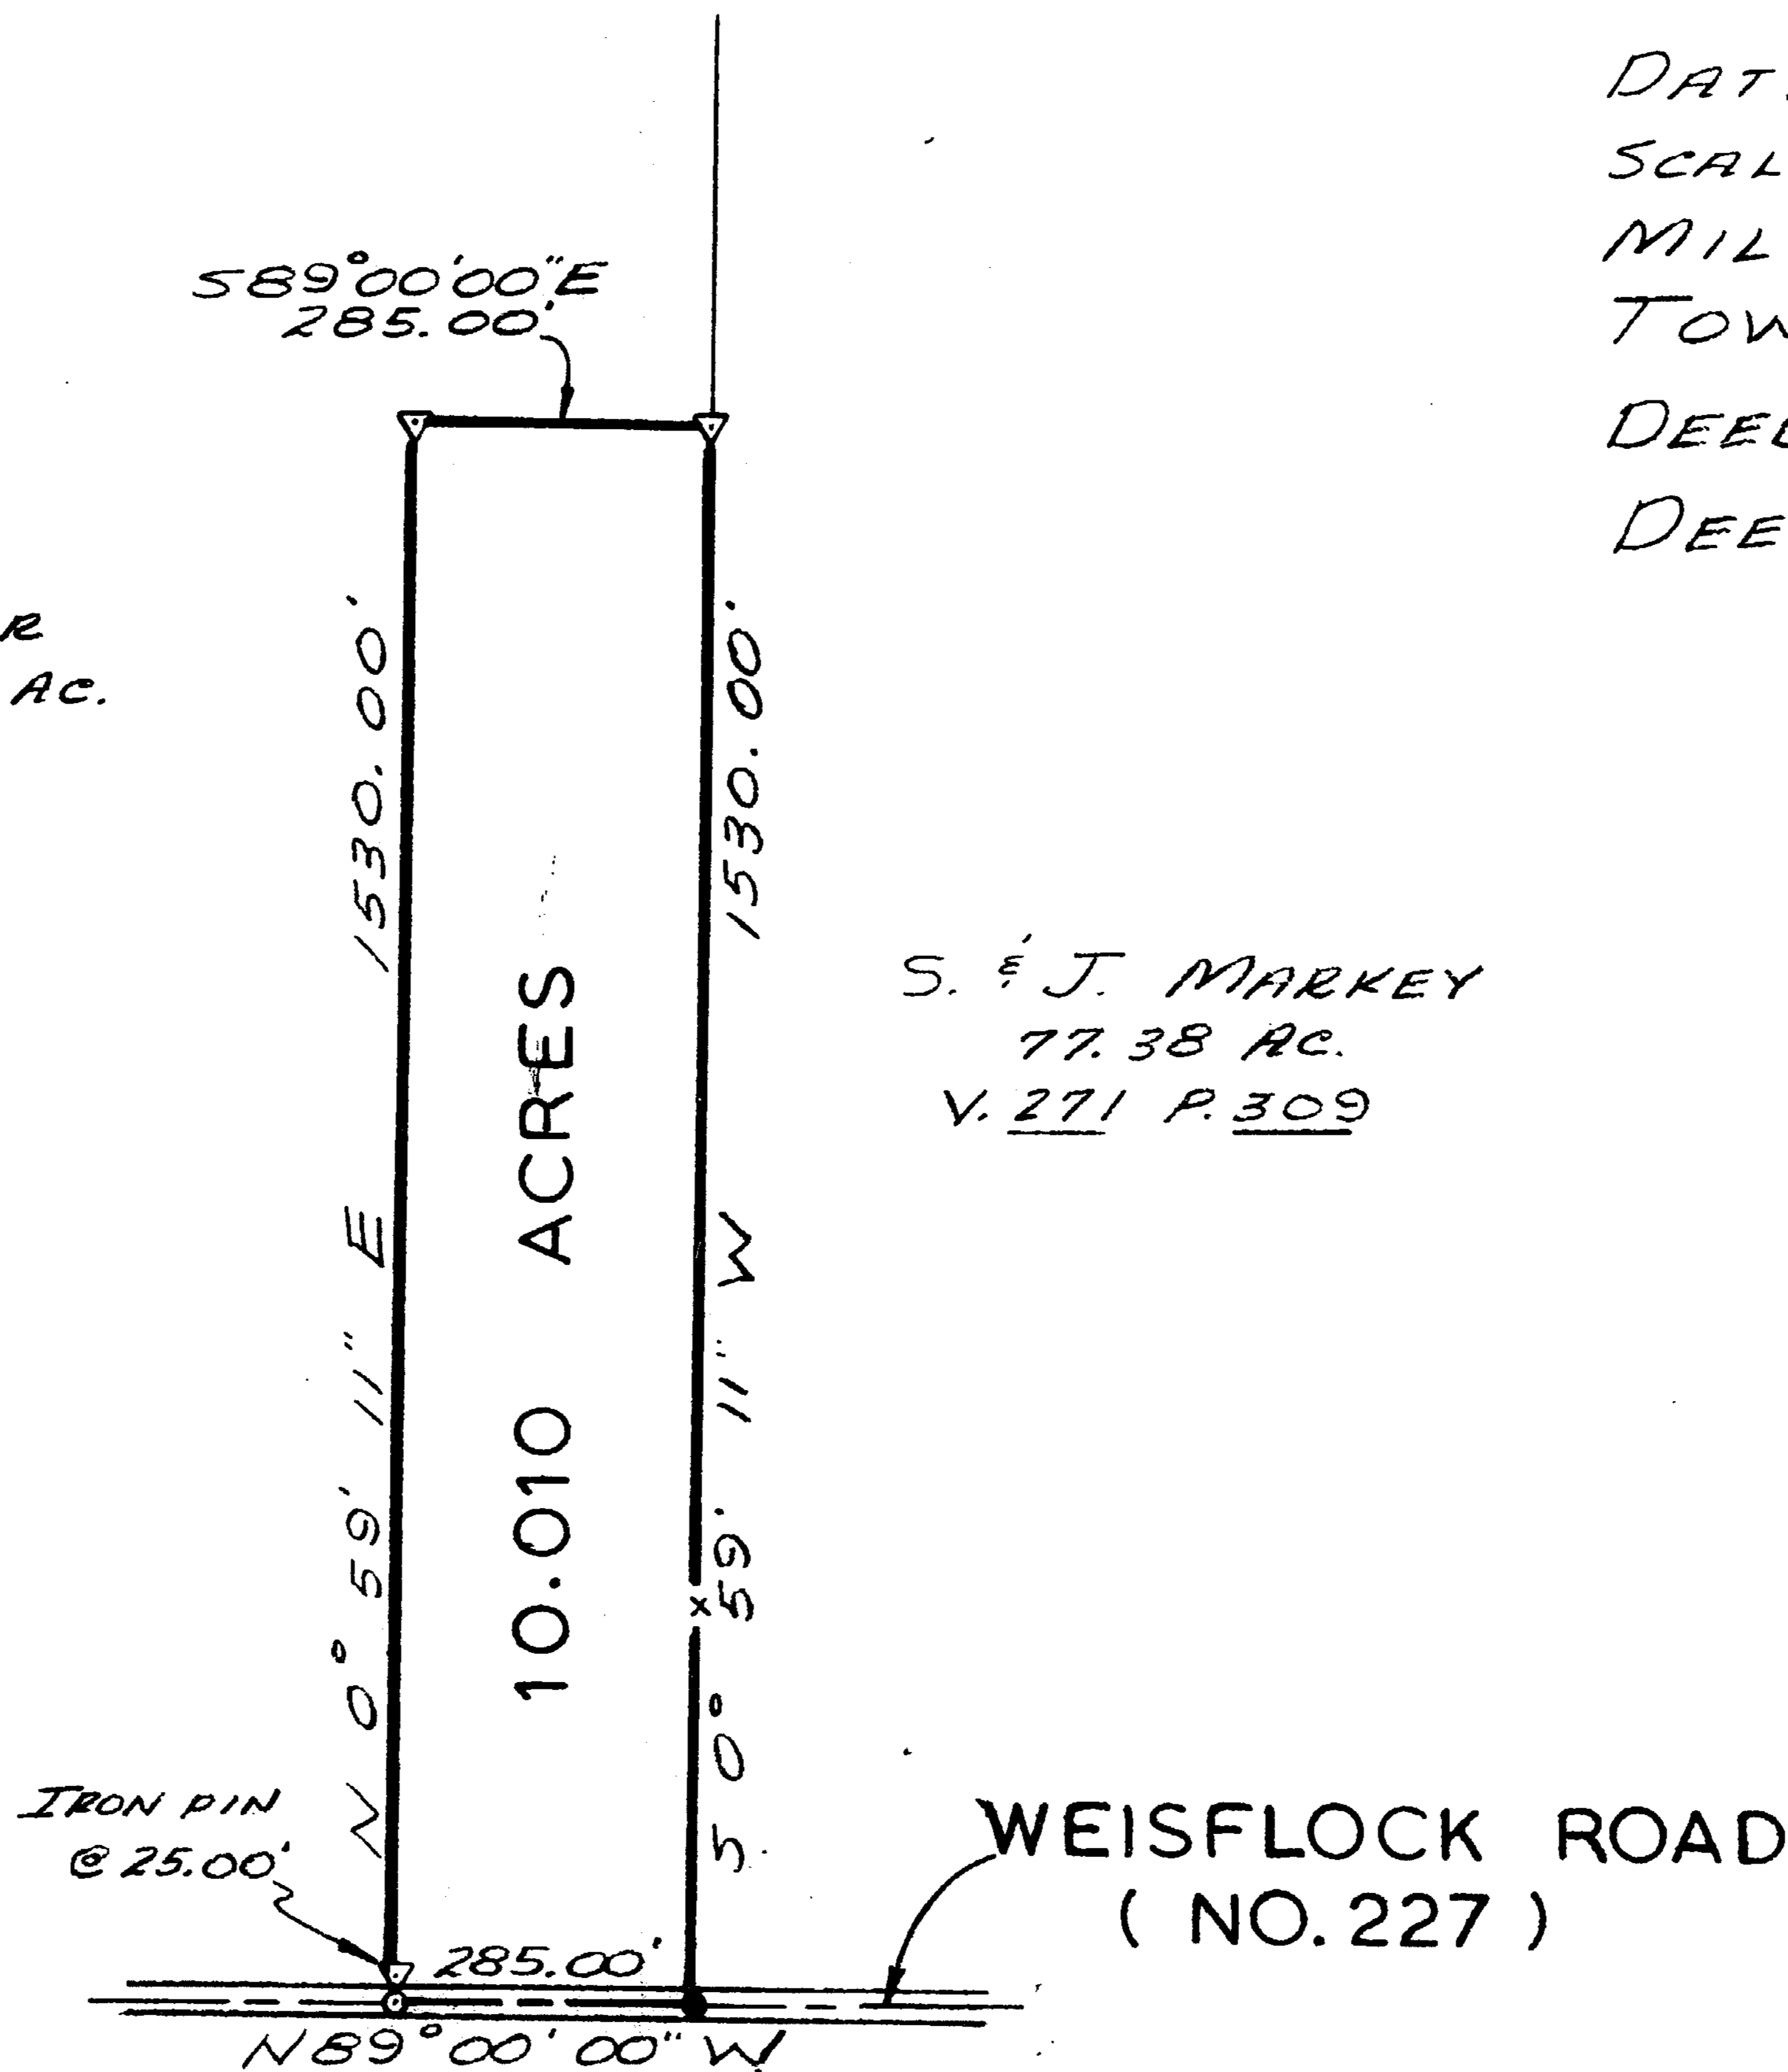

S. & J. MARKEY
77.38 AC.
V. 271 P. 309


LEGEND

- SPIKE SET
- SPIKE FOUND
- ▽ 5/8" IRON PIN SET
- x— FENCE

APPROVED FOR
MATHEMATICAL ACCURACY
Clinton County Engineer
Per Berky Stewart
SEP 19 1985

SURVEY BY
SATTERFIELD & ASSOCIATES

Robert E. Satterfield
ROBERT E. SATTERFIELD
CIVIL ENGINEER & SURVEYOR
WEST UNION, OHIO
P. S. NO. 4238
PHONE: 513-544-2833

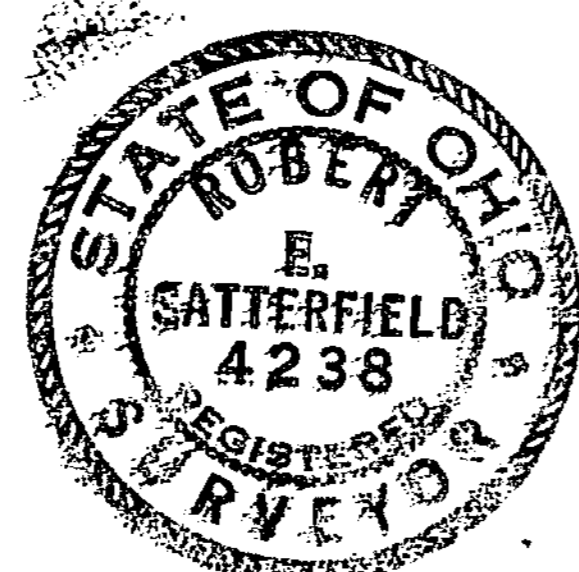

SURVEY
FOR
ERVIN WILLER

MILITARY SURVEY NO. 13727
JEFFERSON TOWNSHIP
CLINTON COUNTY, OHIO
SCALE 1" = 200' SEPTEMBER, 1985