

CLINTON COUNTY ENGINEERS
RECORD OF LAND DIVISION

VOLUME 18 PLAT NO. 9
DATE 11-28-80
SCALE 1"=50'

DEED REFERENCE

DEED BOOK 117 PAGE 278
TOWNSHIP Wilson
MILITARY SURVEY NO. 880

I HEREBY CERTIFY THIS TO BE A CORRECT PLAT OF A
SURVEY MADE UNDER MY DIRECTION IN NOVEMBER, 1980.



Richard D. Roll
REGISTERED SURVEYOR No. 4957

RECEIVED BY THE CLINTON COUNTY COMMISSIONERS ON December 5 1980.

James J. Island
CLERK

JAMES R. &
EVELYN J. PIERSON
D.B. 238 Pg. 479

APPROVED ON 12-5 1980.

A.M.F. Daniel E. Bailey

COMMISSIONERS OF CLINTON COUNTY, OHIO

The approval of this plat by the
Board of County Commissioners does
not constitute the approval by the
Board of Health, roads or streets, zoning
and the drainage of this subdivision.

SURVEY PLAT OF

PART OF **CARL F. & PEARL FAWCETT LANDS**

SITUATED IN

MILITARY SURVEY No. 880
WILSON TOWNSHIP
CLINTON COUNTY, OHIO

3.502 ACRES

CARL F. & PEARL FAWCETT
D.B. 117 Pg. 278
S.R. 12 Pg. 22

CARL F. & PEARL FAWCETT


APPROVED FOR ACCURACY
Clinton County Engineer
Per M. Watson
DEC 4 1980

CLINCO

ENGINEERS & SURVEYORS
P. O. Box 241

62 1/2 E. SUGARTREE ST. WILMINGTON, OHIO

SCALE 1"=50' DRAWN BY CLY CHECKED BY RDR
DATE November 28, 1980 DRWG. C-4104

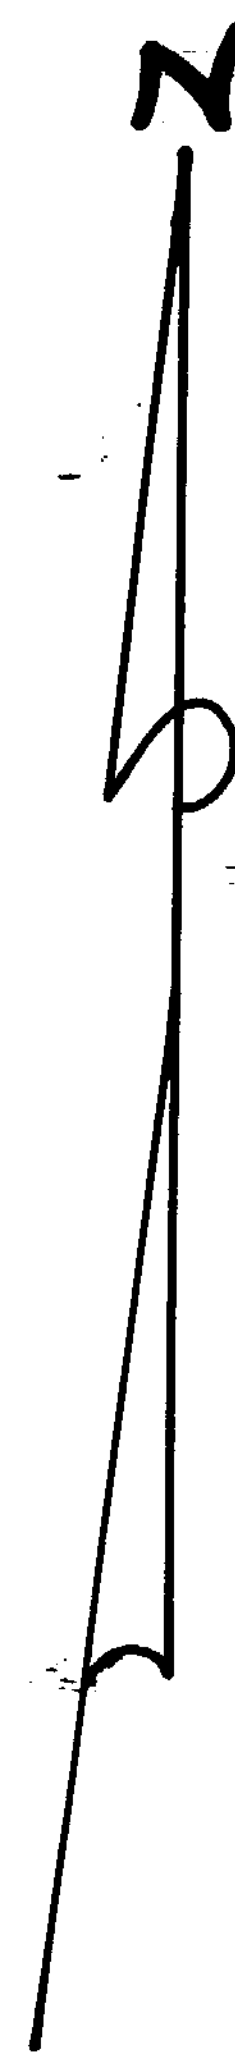

1"=50'

