



PLAT NO. 19 VOLUME 2
 CLINTON CO. ENGINEERS RECORD
 OF LAND DIVISION
 DATE: 10-15-86 10-22-86
 SCALE: 1"=100'
 DEED REFERENCE
 VOL. 8 P. 236
 VILLAGE OF SABINA
 V.M.S. NO. 766

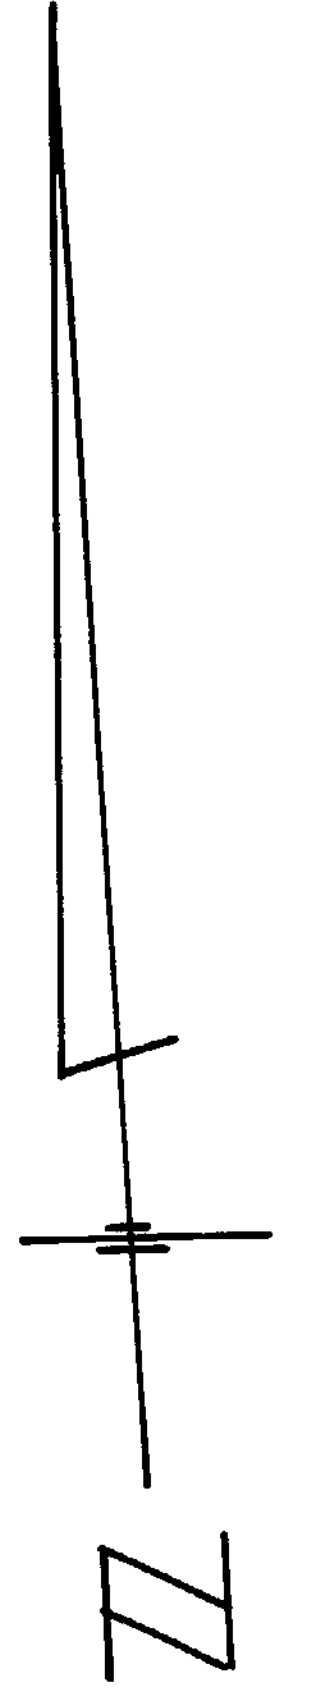

LEGEND
 1/2" IRON PIN SET —○—
 1/2" IRON PIN FOUND —●—
 BEARINGS ARE MAGNETIC TAKEN IN
 JUNE, 1982.

BY: Charles M. Ryan
 CHARLES M. RYAN

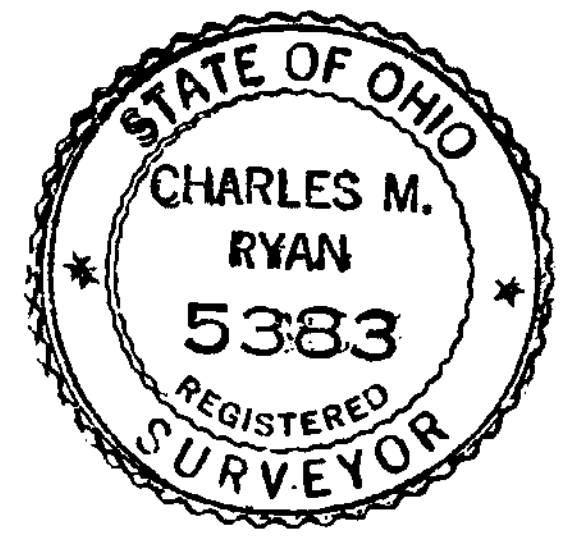

APPROVED FOR
 MATHEMATICAL ACCURACY
 Clinton County Engineer
 Per Margaret Walters
 OCT 22 1986

SURVEY FOR
LEO B. SNOW
 VILLAGE OF SABINA CLINTON CO., O.
 OCTOBER 15, 1986 U.M.S. NO. 766
 BY: CHARLES M. RYAN
 BOX 312 HILLSBORO, O.

