


**CLINTON COUNTY ENGINEERS
RECORD OF LAND DIVISION**
VOLUME 19 PLAT NO. 59
DATE 02-11-1987
SCALE 1" = 100'

DEED REFERENCE
OFFICIAL RECORD 17 PAGE 47
TOWNSHIP WASHINGTON
MILITARY SURVEY NO. 996

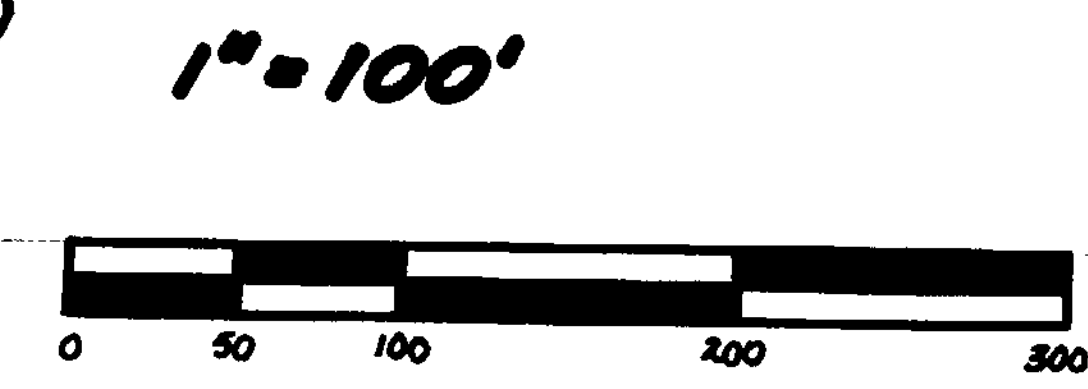

DONALD G. & JANE J. CHAFIN
 O.R. 17 PG. 569
 S. R. 19 PL. 34
 15.000 AC.

OTTIE E. &
 HAZEL W. GRIFFITH
 D. B. 173 PG. 590

GREGORY O. & SHARON K. PURVIS
 MICHAEL D. & MARSHA C. MASON
 O.R. 17 PG. 47
 S. R. 19 PL. 28
 (196.149 AC)

**5.001
ACRES**

ADDISON R. GRIFFITH
 D.B. 267 PG. 451
 S. R. 14 PL. 39
 5.001 AC.

NOTES:

- (1) "SET PIN" DENOTES 1/2" x 30" IRON PIN WITH PLASTIC CAP.
- (2) BEARINGS WERE DERIVED FROM THE SURVEY OF THE 196.149 ACRE TRACT AS RECORDED IN VOLUME 19, PLAT NO. 28, OF THE CLINTON COUNTY ENGINEERS RECORD OF LAND DIVISION.

I HEREBY CERTIFY THIS TO BE A CORRECT PLAT OF A SURVEY MADE UNDER MY DIRECTION IN FEBRUARY, 1987.



Richard D. Roll
 REGISTERED SURVEYOR NO. 4957

SURVEY PLAT OF
PART OF PURVIS & MASON LANDS
 SITUATED IN
 MILITARY SURVEY NO. 996
 WASHINGTON TOWNSHIP
 CLINTON COUNTY, OHIO



APPROVED FOR
 MATHEMATICAL ACCURACY
 Clinton County Engineer
Melanie Hedelbrand
 FEB 9 1987

CLINGO
 ENGINEERS ~ SURVEYORS
 P. O. BOX 241
 62 1/2 E. SUGARTREE ST. WILMINGTON, OHIO

SCALE 1" = 100'	DRAWN BY CLY	CHECKED BY RDR
DATE FEBRUARY 5, 1987	DRWG. C-5030	