

VOLUME 20 PLAT 111
DATE

DEED REFERENCE
D.B. 264 Pg. 260
MILITARY SURVEY 1057
CITY OF WILMINGTON
UNION TOWNSHIP
CLINTON COUNTY, OHIO

RECEIVED BY THE WILMINGTON PLANNING COMMISSION ON March 28, 1989.

APPROVED ON March 28, 1989.

Robert W. Holmes Maria J. Martin
CHAIRMAN PRO-TEM SECRETARY

29.74 AC.
D.B. 160, Pg. 191

3.87 AC.

0.442 AC.

BOARD OF EDUCATION
WILMINGTON CITY SCHOOL DISTRICT
D.B. 273, Pg. 456
1.67 AC.
S.R. 9, Pg. 607

THE BOARD OF TRUSTEES OF THE OHIO DISTRICT COUNCIL, INC.
OF THE ASSEMBLIES OF GOD
D.B. 162, Pg. 18

EAST MARGIN OF FARQUHAR AVENUE EXTENDED
(N 3° 15' 00" E PER ALBERT STARBICK ADDITION)

ERIK LEIGH & GLENDA FAYE
PARKER
D.B. 264 Pg. 260
1.03 AC.

THORNE AVENUE

AVENUE

WEST LOCUST STREET

FARQUHAR

LEGEND


- FOUND 1/2" IRON PIPE
- ⊙ FOUND P.K. MASONRY NAIL
- FOUND 5/8" IRON PIN
- ⊙ FOUND 3/4" IRON PIPE
- SET 5/8" IRON PIN W/ PLASTIC I.D. CAP
- ⊙ SET P.K. MASONRY NAIL

SURVEY PLAT FOR
ERIK L. & GLENDA FAYE PARKER

SITUATED IN
MILITARY SURVEY No. 1057
EXTENSION TO THE
CITY OF WILMINGTON
CLINTON COUNTY, OHIO
FOR
THE ASSEMBLIES OF GOD

APPROVED FOR
MATHEMATICAL ACCURACY
Clinton County Engineer
Per Melodee Wilder Grant
MAR 29 1989

Brian F. Gallagher
BRIAN F. GALLAGHER P.S. No. 6945

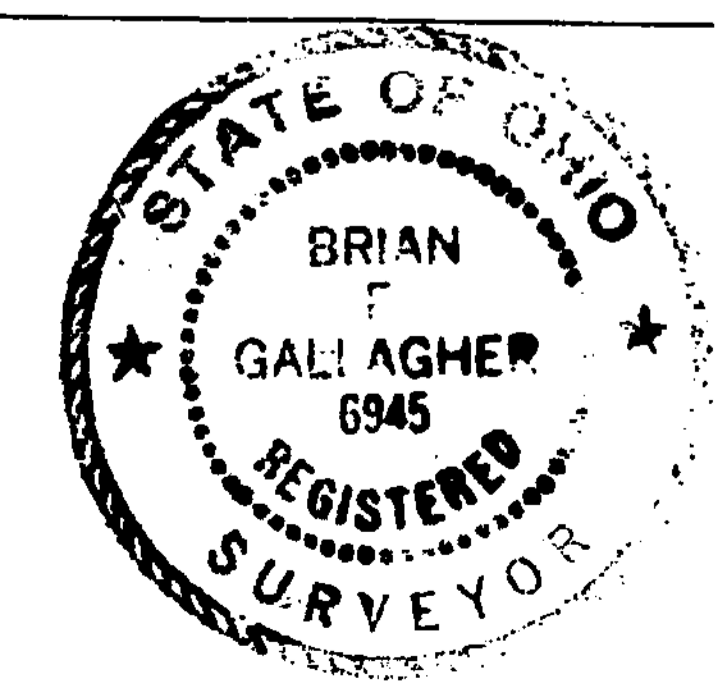

SOUTHWEST OHIO LAND SURVEYS
P.O. BOX 201 WILMINGTON, OHIO

SCALE 1" = 20'	DRAWN BY BFG	DATE MARCH 13, 1989
1024412		

