


**CLINTON COUNTY ENGINEERS  
RECORD OF LAND DIVISION**  
**VOLUME 20 PLAT NO. 131**  
**DATE 04-10-1989**  
**SCALE 1" = 50'**

**DEED REFERENCE**  
**263 371**  
**DEED BOOK 275 PAGE 129**  
**TOWNSHIP JEFFERSON-VIL. OF MIDLAND**  
**MILITARY SURVEY NO. 1172**

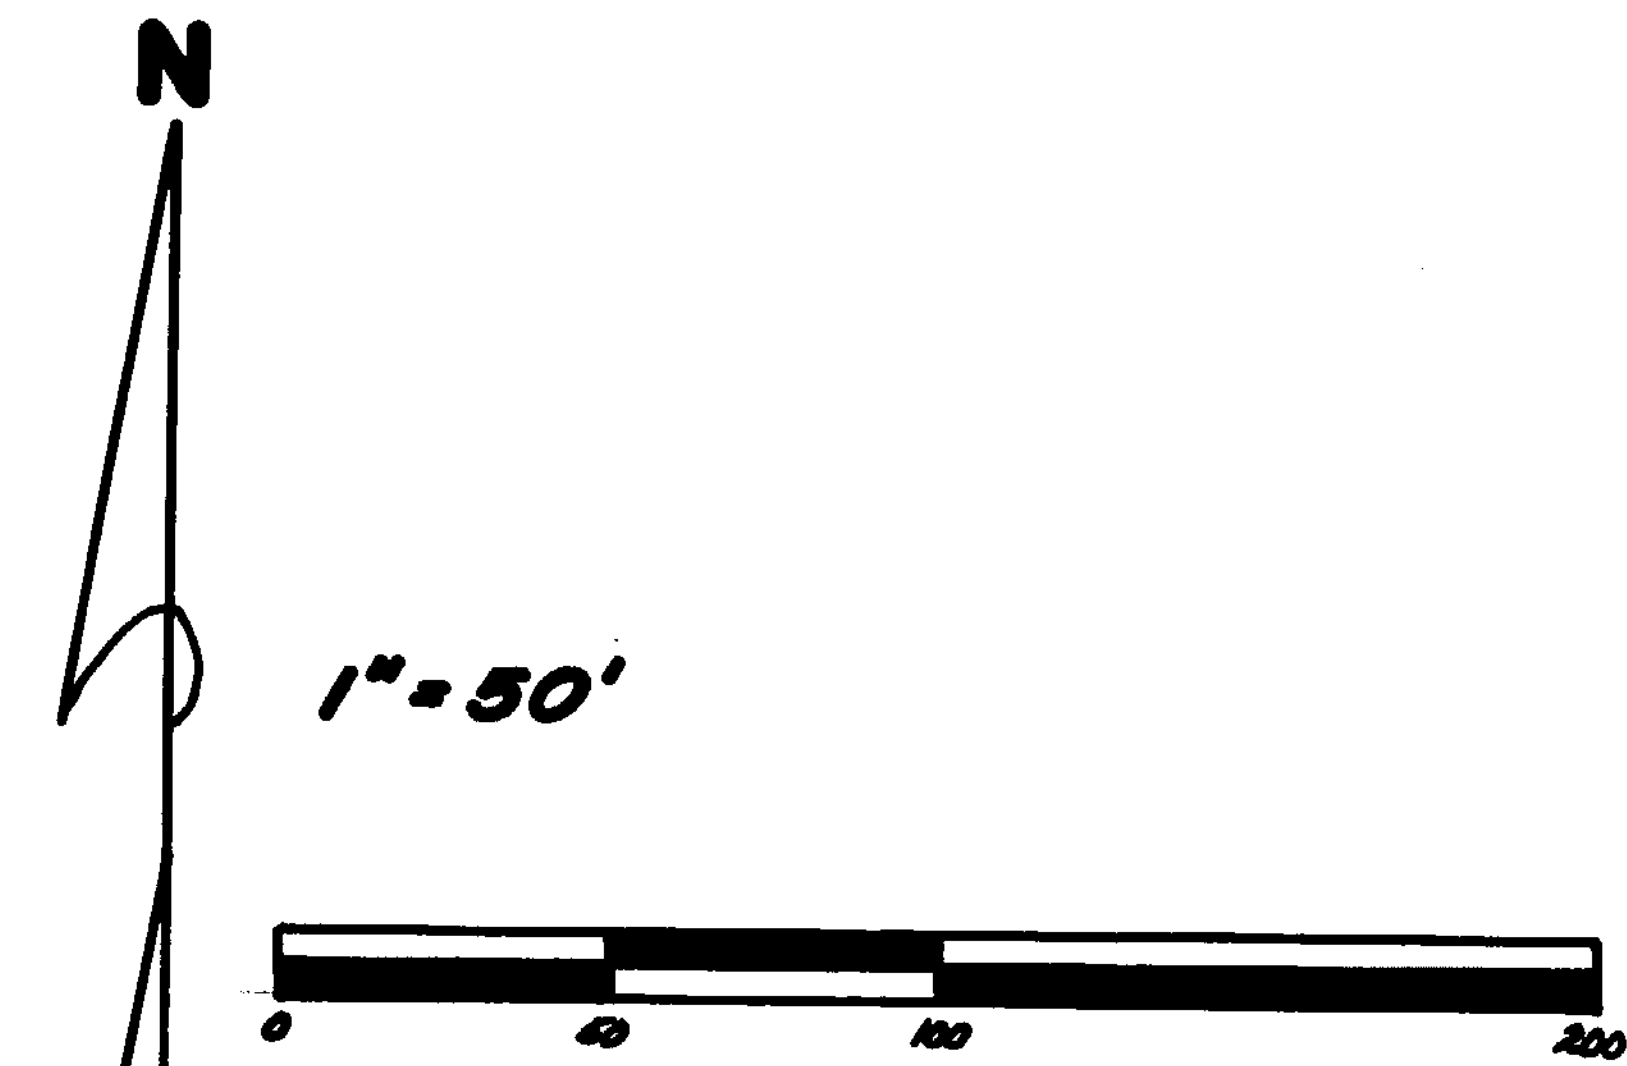

GLENN M. &  
JEAN CRISS  
D.B. 189 PG. 573

S. R. 12 PG. 81  
0.29 AC.

THOMAS A. &  
BARBARA KRAVETZ  
D.B. 265 PG. 349  
0.40 AC.

EAGLE SAVINGS  
ASSOCIATION  
D.B. 280 PG. 731  
S. R. 12 PG. 59  
0.18 AC.

S. R. 9 PG. 205  
**1.548 ACRES**

**0.354 AC.**

CALVIN C. &  
VIRGINIA M. SHUPERT  
D.B. 167 PG. 381  
S. R. 10 PG. 568  
9.44 AC.

- NOTES:**
- "SET PIN" DENOTES 1/2" x 30" IRON PIN WITH PLASTIC CAP.
  - "SET NAIL" DENOTES P. K. MASONRY NAIL.
  - BEARINGS WERE DERIVED FROM THE SURVEY RECORDED IN VOLUME 12, PAGE 59, OF THE CLINTON COUNTY SURVEYORS RECORD.

**SURVEY PLAT OF**  
**LILLIPUT WORKSHOP, INC. TRACTS**

SITUATED IN  
MILITARY SURVEY NO. 1172  
VILLAGE OF MIDLAND  
JEFFERSON TOWNSHIP  
CLINTON COUNTY, OHIO

APPROVED FOR  
MATHEMATICAL ACCURACY  
Clinton County Engineer  
Per *Margaret Waters*  
JAN 12 1987

I HEREBY CERTIFY THIS TO BE A CORRECT PLAT OF A SURVEY MADE UNDER MY DIRECTION IN JANUARY, 1987.



*Richard D. Roll*  
REGISTERED SURVEYOR NO. 4957

**CLINGO**  
ENGINEERS ~ SURVEYORS  
P. O. BOX 241  
62 1/2 E. SUGARTREE ST. WILMINGTON, OHIO

SCALE 1" = 50'	DRAWN BY CLY	CHECKED BY RDR
DATE JANUARY 2, 1987	DRWS. C-5015	