
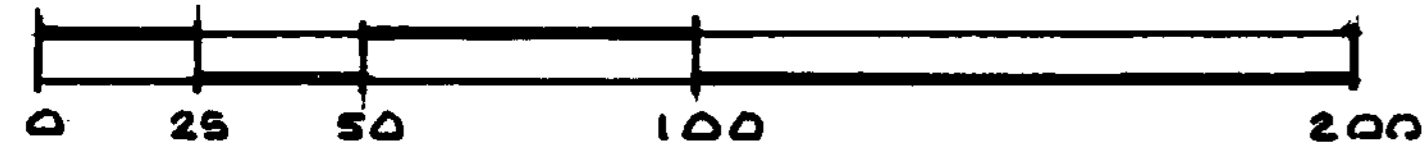



NORTH

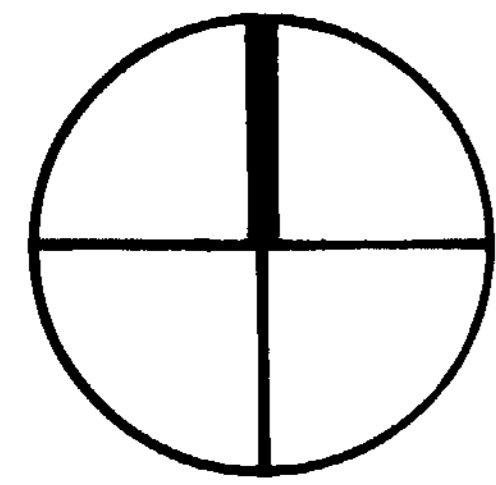

GRAPHICAL SCALE

LEGEND


- 3/8" IRON PIN W/ I.D. CAP SET
- 3/8" IRON PIPE FOUND

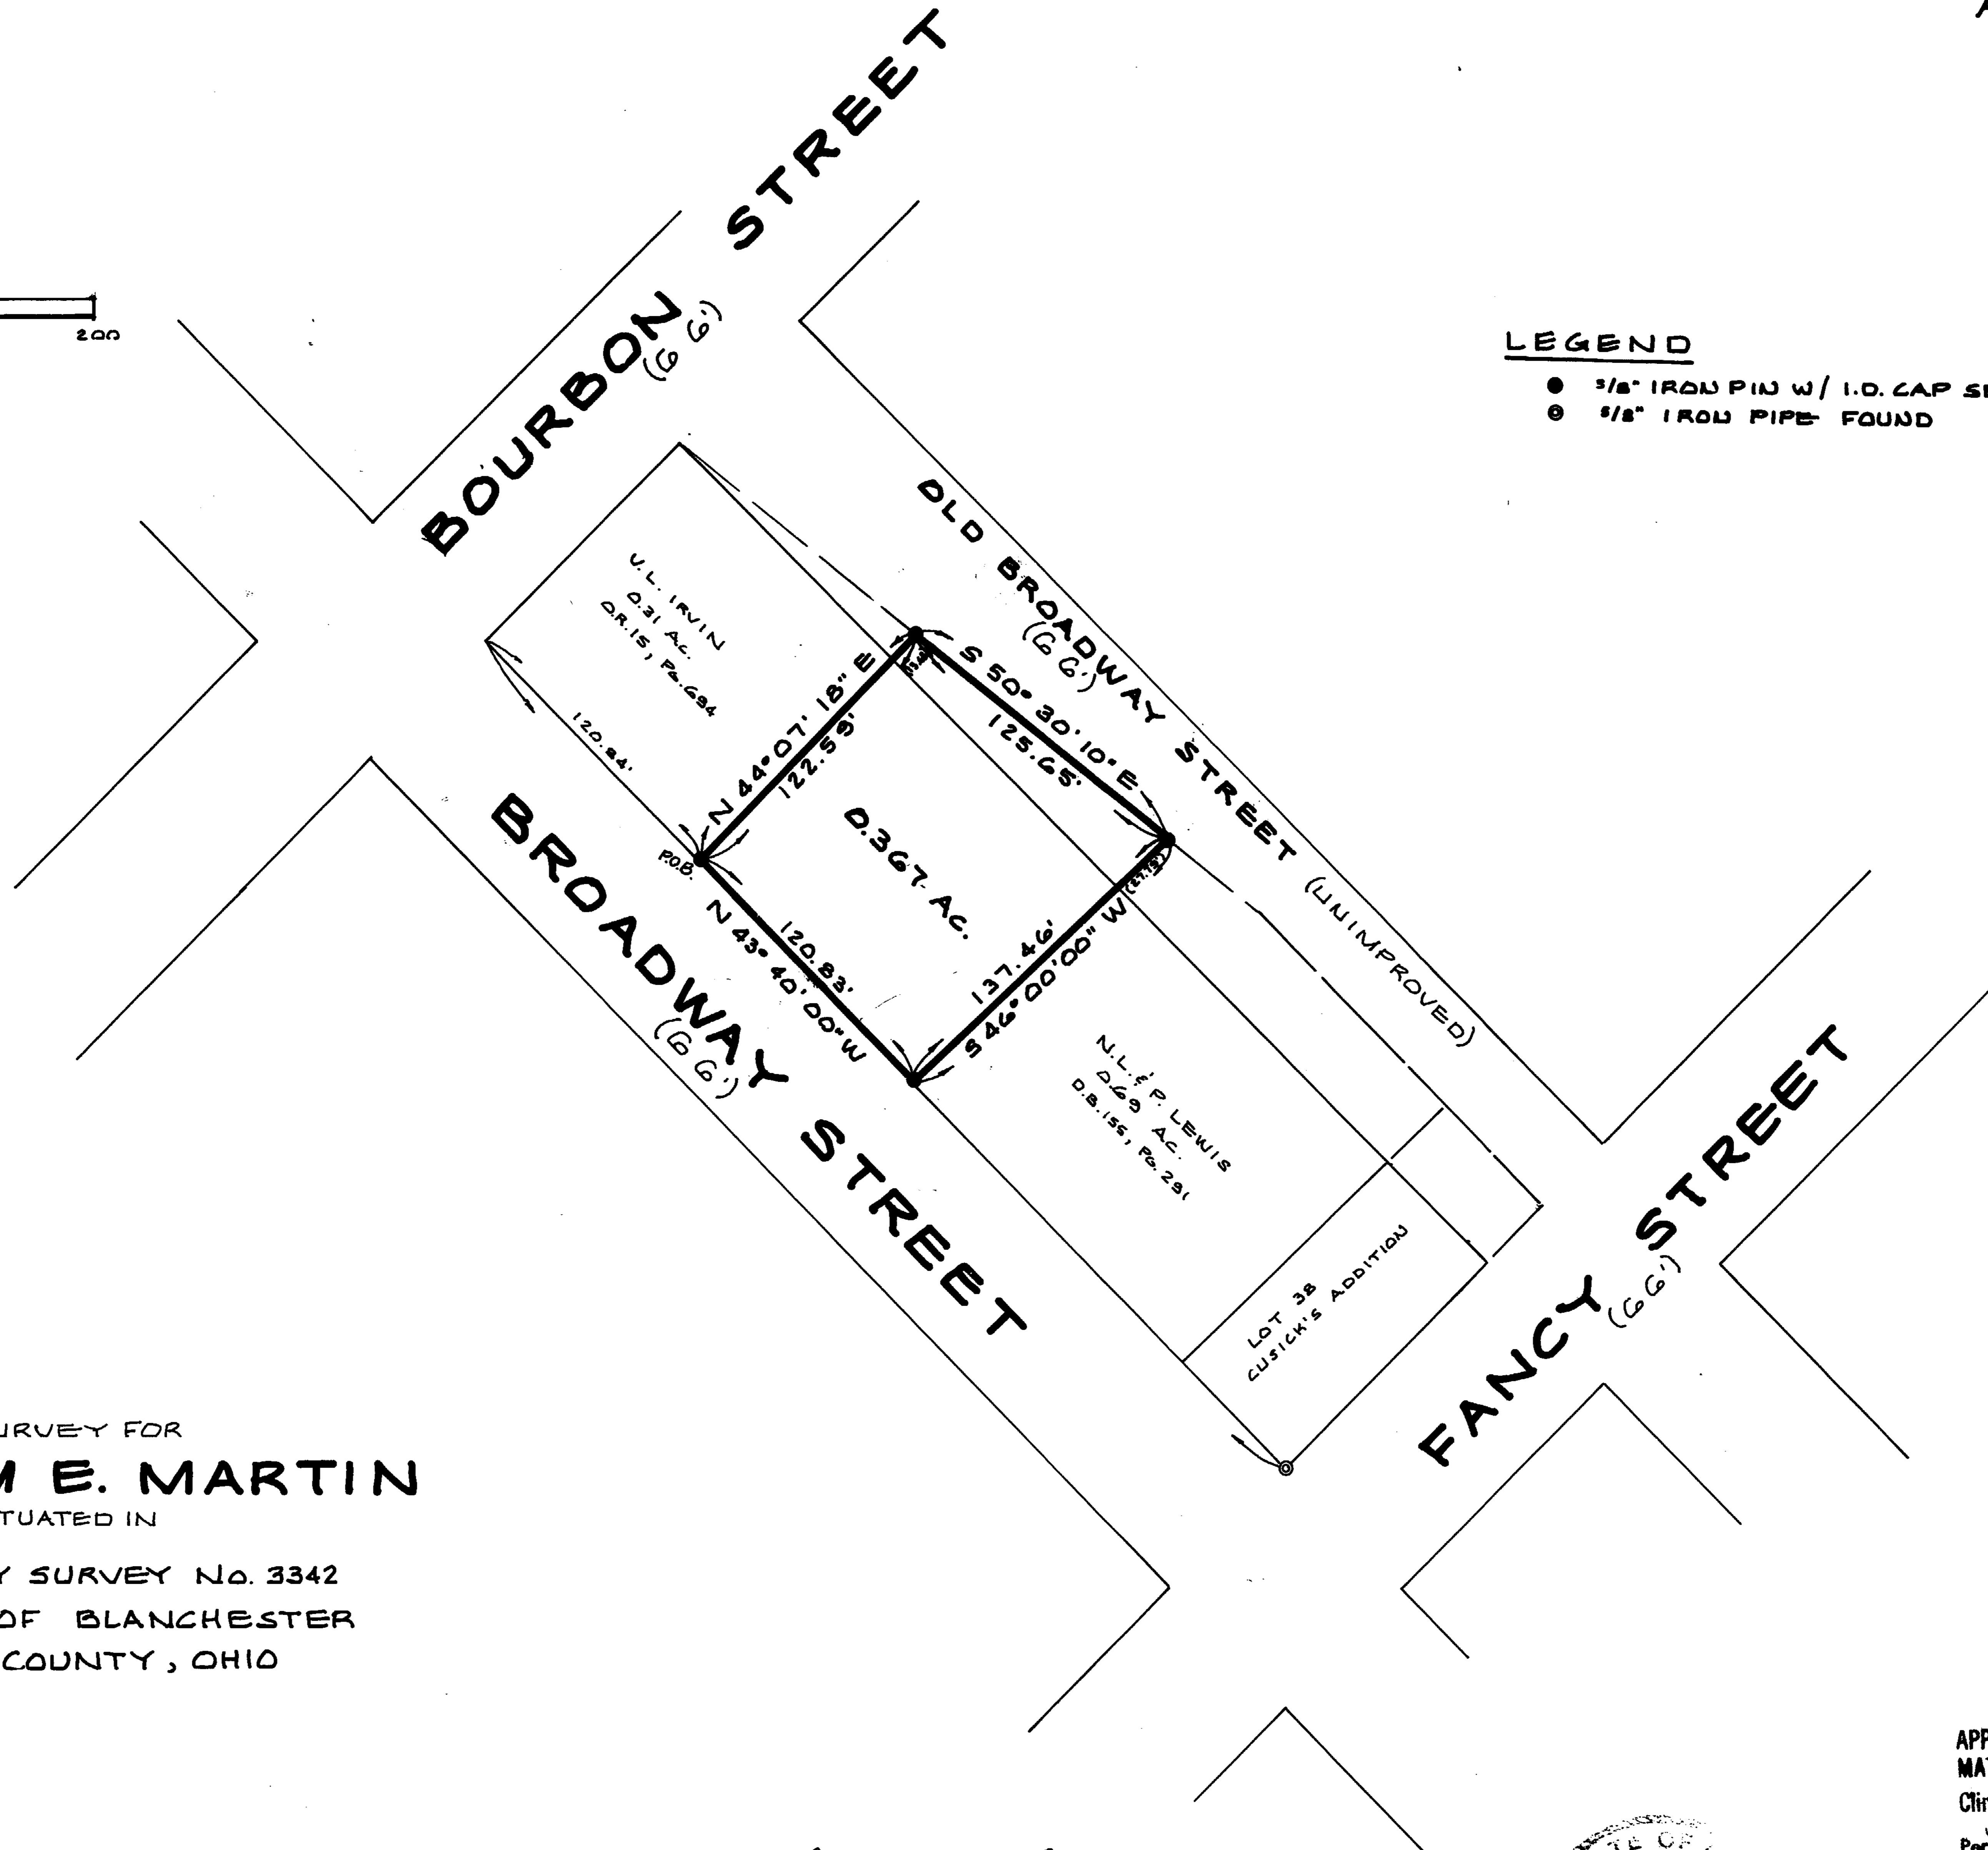

SURVEY FOR
WILLIAM E. MARTIN
 SITUATED IN
 MILITARY SURVEY NO. 3342
 VILLAGE OF BLANCHESTER
 CLINTON COUNTY, OHIO

Brian F. Gallagher

BRIAN F. GALLAGHER
 OHIO PROFESSIONAL SURVEYOR NO. 6945

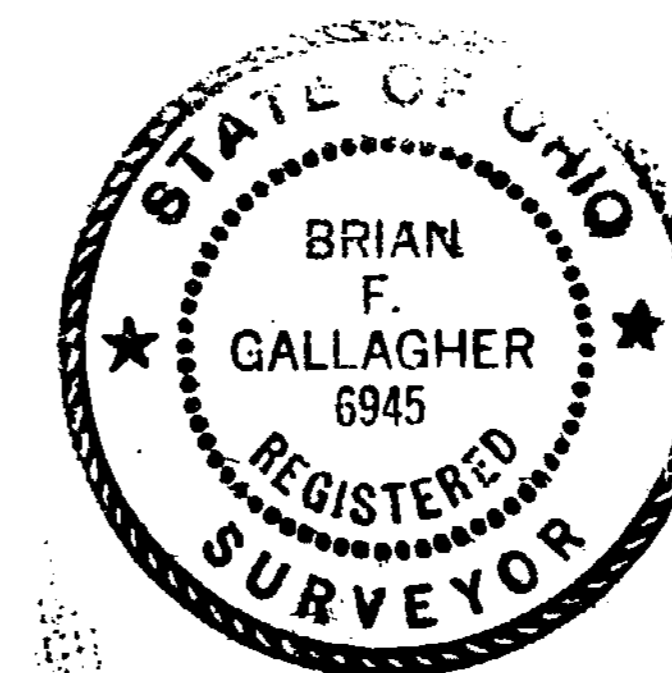

APPROVED FOR
 MATHEMATICAL ACCURACY
 Clinton County Engineer
 Per *Melissa Sieber*
 MAY 23 1989

**SOUTHWEST OHIO
 LAND SURVEYS**
 P.O. BOX 201 WILMINGTON, OHIO

SCALE: 1" = 50'	DRAWN BY: BFG	DATE: MAY 22, 1989
DRAWN NO. 1824 421		