

VOLUME 20 PLAT 165


DATE: 06-09-1989

DEED REFERENCE:

RUEGER: DB 233, Pg. 547

TEPE: D.B. 262, Pg. 214

NORTH

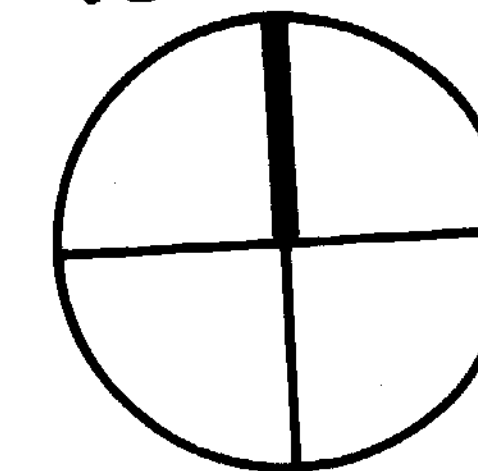

CLARKSVILLE ROAD

0.113 Ac.

SURVEY PLAT OF
EDWIN AND GLORENE SUE TEPE
AND
HARRY AND KATHLEEN RUEGER LANDS
SITUATED IN
MILITARY SURVEY No. 2189 & 2372
ADAMS TOWNSHIP
CLINTON COUNTY, OHIO

LEGEND

- O FOUND 1/2" IRON PIN
- △ FOUND RAILROAD SPIKE
- T FOUND TEE-POST
- SET 5/8" IRON PIN W/ PLASTIC CAP

CLARKSVILLE ROAD


E. AND G. TEPE
D.B. 262, Pg. 214
81.63 Ac.

H. AND K. RUEGER
DB 233, Pg. 547
10.01 Ac.
S.R. 12, Pg. 513

PYLE ROAD

VICINITY SKETCH
1" = 200'

0.113 Ac.

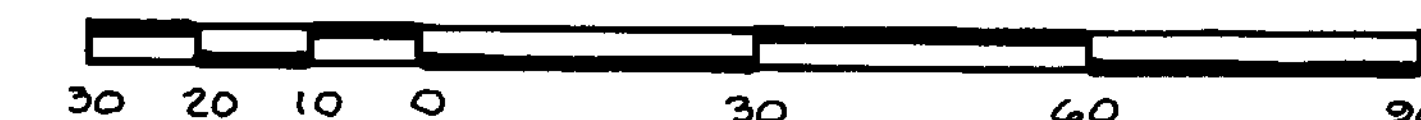

GRAPHICAL SCALE

1" = 30'

NOTE:

EXEMPTION FROM APPROVALS CLAIMED UNDER O.R.C. 711.001
(NO NEW BUILDING SITE CREATED AND TO BE CONVEYED TO
ADJACENT OWNERS.)



Brian F. Gallagher
BRIAN F. GALLAGHER, P.S. NO. 6945

**SOUTHWEST OHIO
LAND SURVEYS**

P.O. BOX 201 WILMINGTON, OHIO

SCALE: 1" = 30'	DRAWN BY: BFG	DATE: MAY 29, 1989
DRAWN NO. 1824 423		