

IRON WOOD COMMONS
PLAT BK. 7, Pg.

23

24

LEGEND

- △ FOUND RAILROAD SPIKE
- △ FOUND CONCRETE / BRASS MONUMENT
- FOUND PLASTIC PIPE / BRASS MONUMENT
- SET 3/8" IRON PIN
- SET P.K. MASONRY NAIL

CLINTON COUNTY ENGINEER'S
RECORD OF LAND DIVISION

VOLUME 20 PLAT No. 17

DATE 9-23-1988

DEED REFERENCE

DEED BOOK 228, PAGE 667

CHESTER TOWNSHIP

MILITARY SURVEY No 570 & 1111



CAESAR CREEK RESERVOIR

SURVEY OF
ROSA M. McCLURE et al, LANDS
 SITUATED IN
 CHESTER TOWNSHIP
 MILITARY SURVEYS No. 570 & 1111
 CLINTON COUNTY, OHIO

47.426 Ac.

47.426 Ac.

M. M. HAINES
D.B. 197, Pg. 303

M. SNOOK
D.B. 138, Pg. 623

(38.976 Ac.)
MILITARY SURVEY NO. 570
(8.450 Ac.)
MILITARY SURVEY NO. 1111


STATE ROUTE

NO. 380


BUCK RUN
ROAD No. 249

INWOOD
ROAD No. 221

Brian F. Gallagher
BRIAN F. GALLAGHER, P.S. 6945

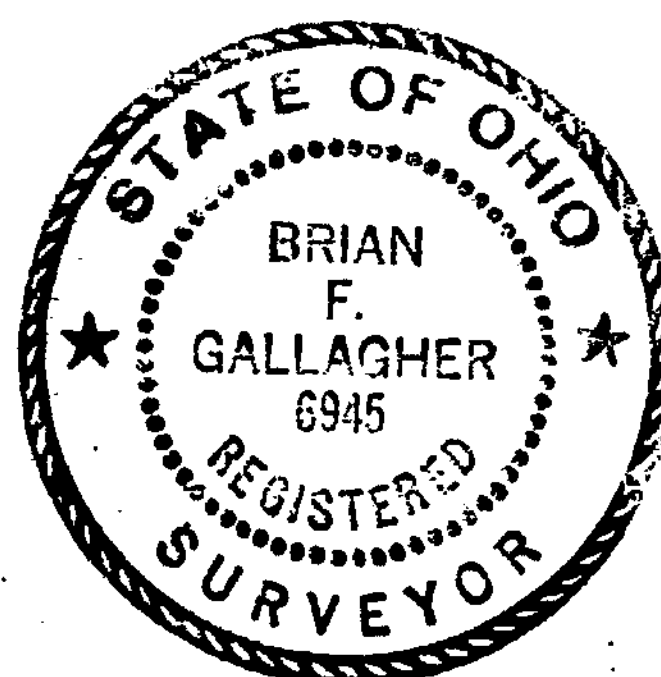

APPROVED FOR
MATHEMATICAL ACCURACY
Clinton County Engineer
Per *Margaret Waters*
SEP 22 1988

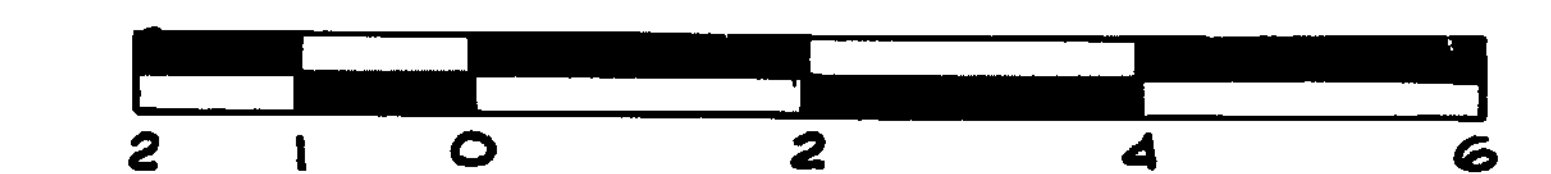

SOUTHWEST OHIO LAND SURVEYS		
P.O. Box 201	WILMINGTON, OHIO	
1"=200'	BFG	SEPT. 19, 1988
		1824403