

CLINTON COUNTY ENGINEER'S
 RECORD OF LAND DIVISION
 VOLUME 20 PLAT No. 24
 DATE 10-06-1988
 USED REFERENCE
 O.R. 41, Pg. 860
 CHESTER TOWNSHIP
 MILITARY SURVEY NO. 570

LEGEND

- △ FOUND CONCRETE / BRASS MONUMENT
- ⊙ FOUND PLASTIC / BRASS MONUMENT
- ⊙ FOUND P.H. MASONRY NAIL
- △ FOUND RAILROAD SPIKE
- ⊙ SET P.H. MASONRY NAIL
- SET 5/8" IRON PIN



1" = 60'

CAESAR CREEK RESERVOIR

BUCK RUN ROAD
(No. 248)

STATE ROUTE No. 380

3.000 Ac.

3.000 Ac.

SURVEY OF PART OF
MARY SNOOK LANDS
 SITUATE IN
 CHESTER TOWNSHIP
 CLINTON COUNTY, OHIO

MARY SNOOK
 47.426 AC.
 S.R. 20, PLAT 17
 O.R. 41, Pg. 860

APPROVED FOR
 MATHEMATICAL ACCURACY
 Clinton County Engineer
For Melodee Hedderly


This land split is conditionally approved for land transfer. Split approval does not constitute approval for a building permit and/or Health Department regulations. NOT TO BE USED FOR ANY OTHER PURPOSES.
 OCT 06 1988

David R. Stewart
David Emmett Bailey
Thomas C. Mc Miller

COMMISSIONERS OF CLINTON COUNTY, OHIO

October 6, 1988
 DATE

Brian F. Gallagher
 BRIAN F. GALLAGHER, S. 6945

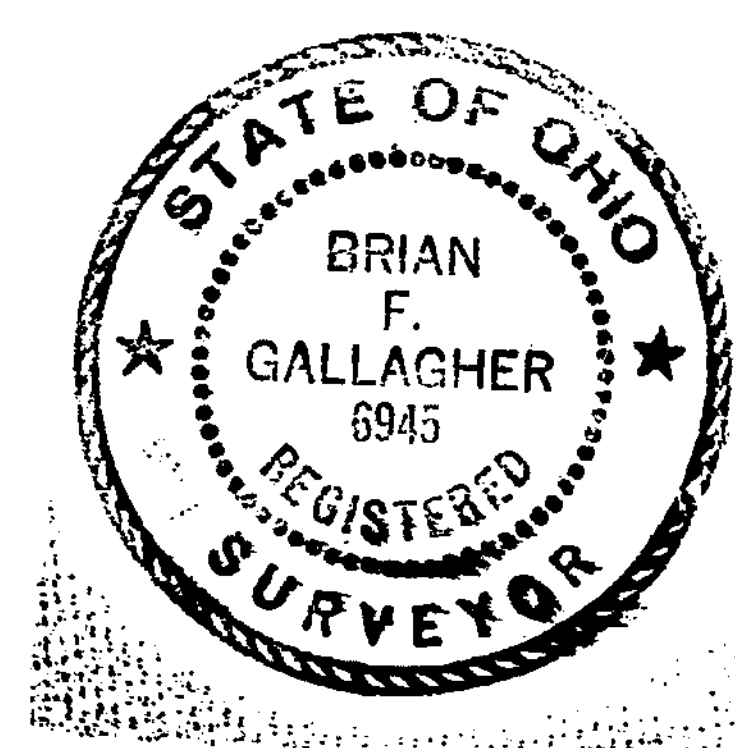

SOUTHWEST OHIO LAND SURVEYS		
P.O. BOX 201		WILMINGTON, OHIO
SCALE 1" = 60'	DRAWN BY BFG	DATE SEPT. 30, 1988
DRWG. NO.		1824404