

D.B. 244 PG. 325
 S1.01 A±
 S.A. 13, PG. 109

LAWTON C. & PATSY A. GERLINGER
 D.B. 248 PG. 71
 1.664 A±
 S.A. 15, PG. 325

GARY J. & GEORGANN QUALLEN
 D.B. 280, PG. 680
 95.255 A±
 S.A. 13, PG. 13


EARL H. & SHIRLEY ANN MASSIE
 D.B. 231, PG. 661
 42.30 A±
 S.A. 12, PG. 475

LEGEND

- IRON PIN FOUND (SIZE INDICATED)
- 5/8" IRON PIN SET W/PLASTIC I.D. CAP
- ⊙ P.K. MASONRY NAIL FOUND
- ⊘ NAIL FOUND
- *— WOVEN WIRE FENCE ON OR NEAR BOUNDARY LINE

APPROVED FOR
 MATHEMATICAL ACCURACY
 Clinton County Engineer
 Per *Margaret Wallace*
 DEC 8 1989

Brian F. Gallagher
 BRIAN F. GALLAGHER, OHIO P.S. 6945

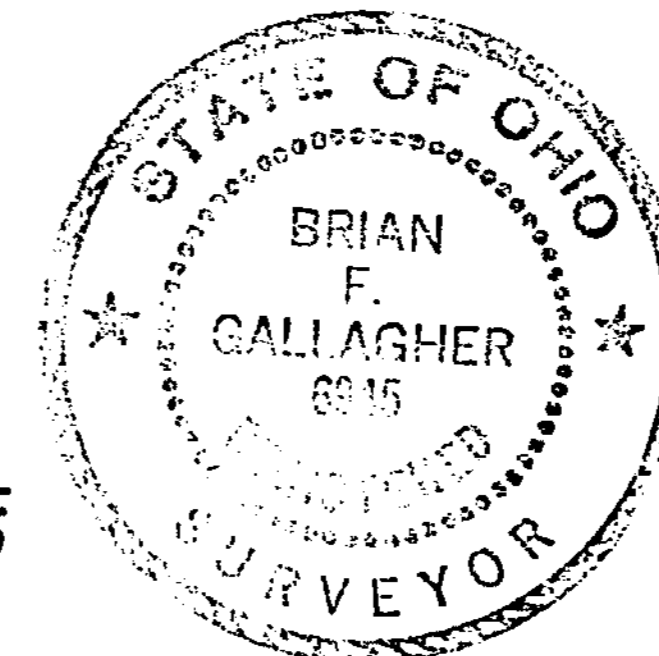


1" = 200'



STATE ROUTE NO. 134

SURVEY PLAT FOR
LELA A. IGO
 SITUATED IN

MILITARY SURVEY No. 1458
 WASHINGTON TOWNSHIP
 CLINTON COUNTY, OHIO

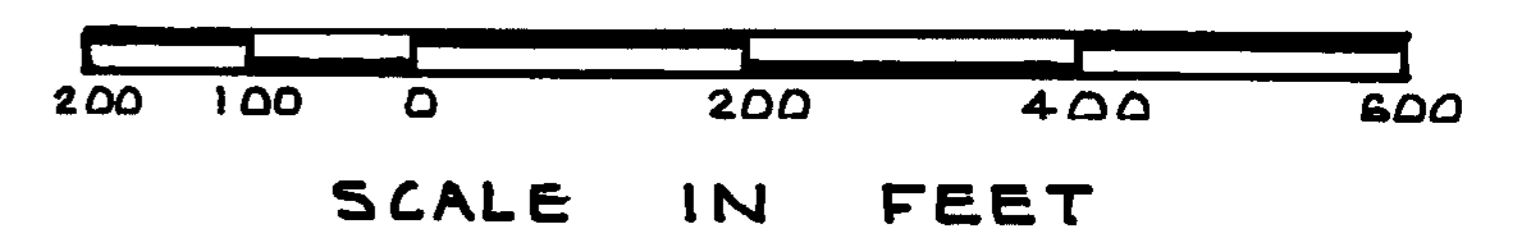

SOUTHWEST OHIO LAND SURVEYS
 P.O. BOX 201, WILMINGTON, OHIO
 (513) 382 - 0799

SCALE: 1" = 200' DATE: DEC. 8, 1989 DRAWN BY: BFG
 DRAWING No.: 1824444

53.817 A±

BROWN ROAD No. 55

