


VOLUME: 21 PLAT NO: 10
 Clinton County Engineer's
 Record of Land Surveys
 File Date: 1-02-1990
 Scale: 1"=100'
 Deed Reference:
 Book: 208 Page: 273

MYLAR JM

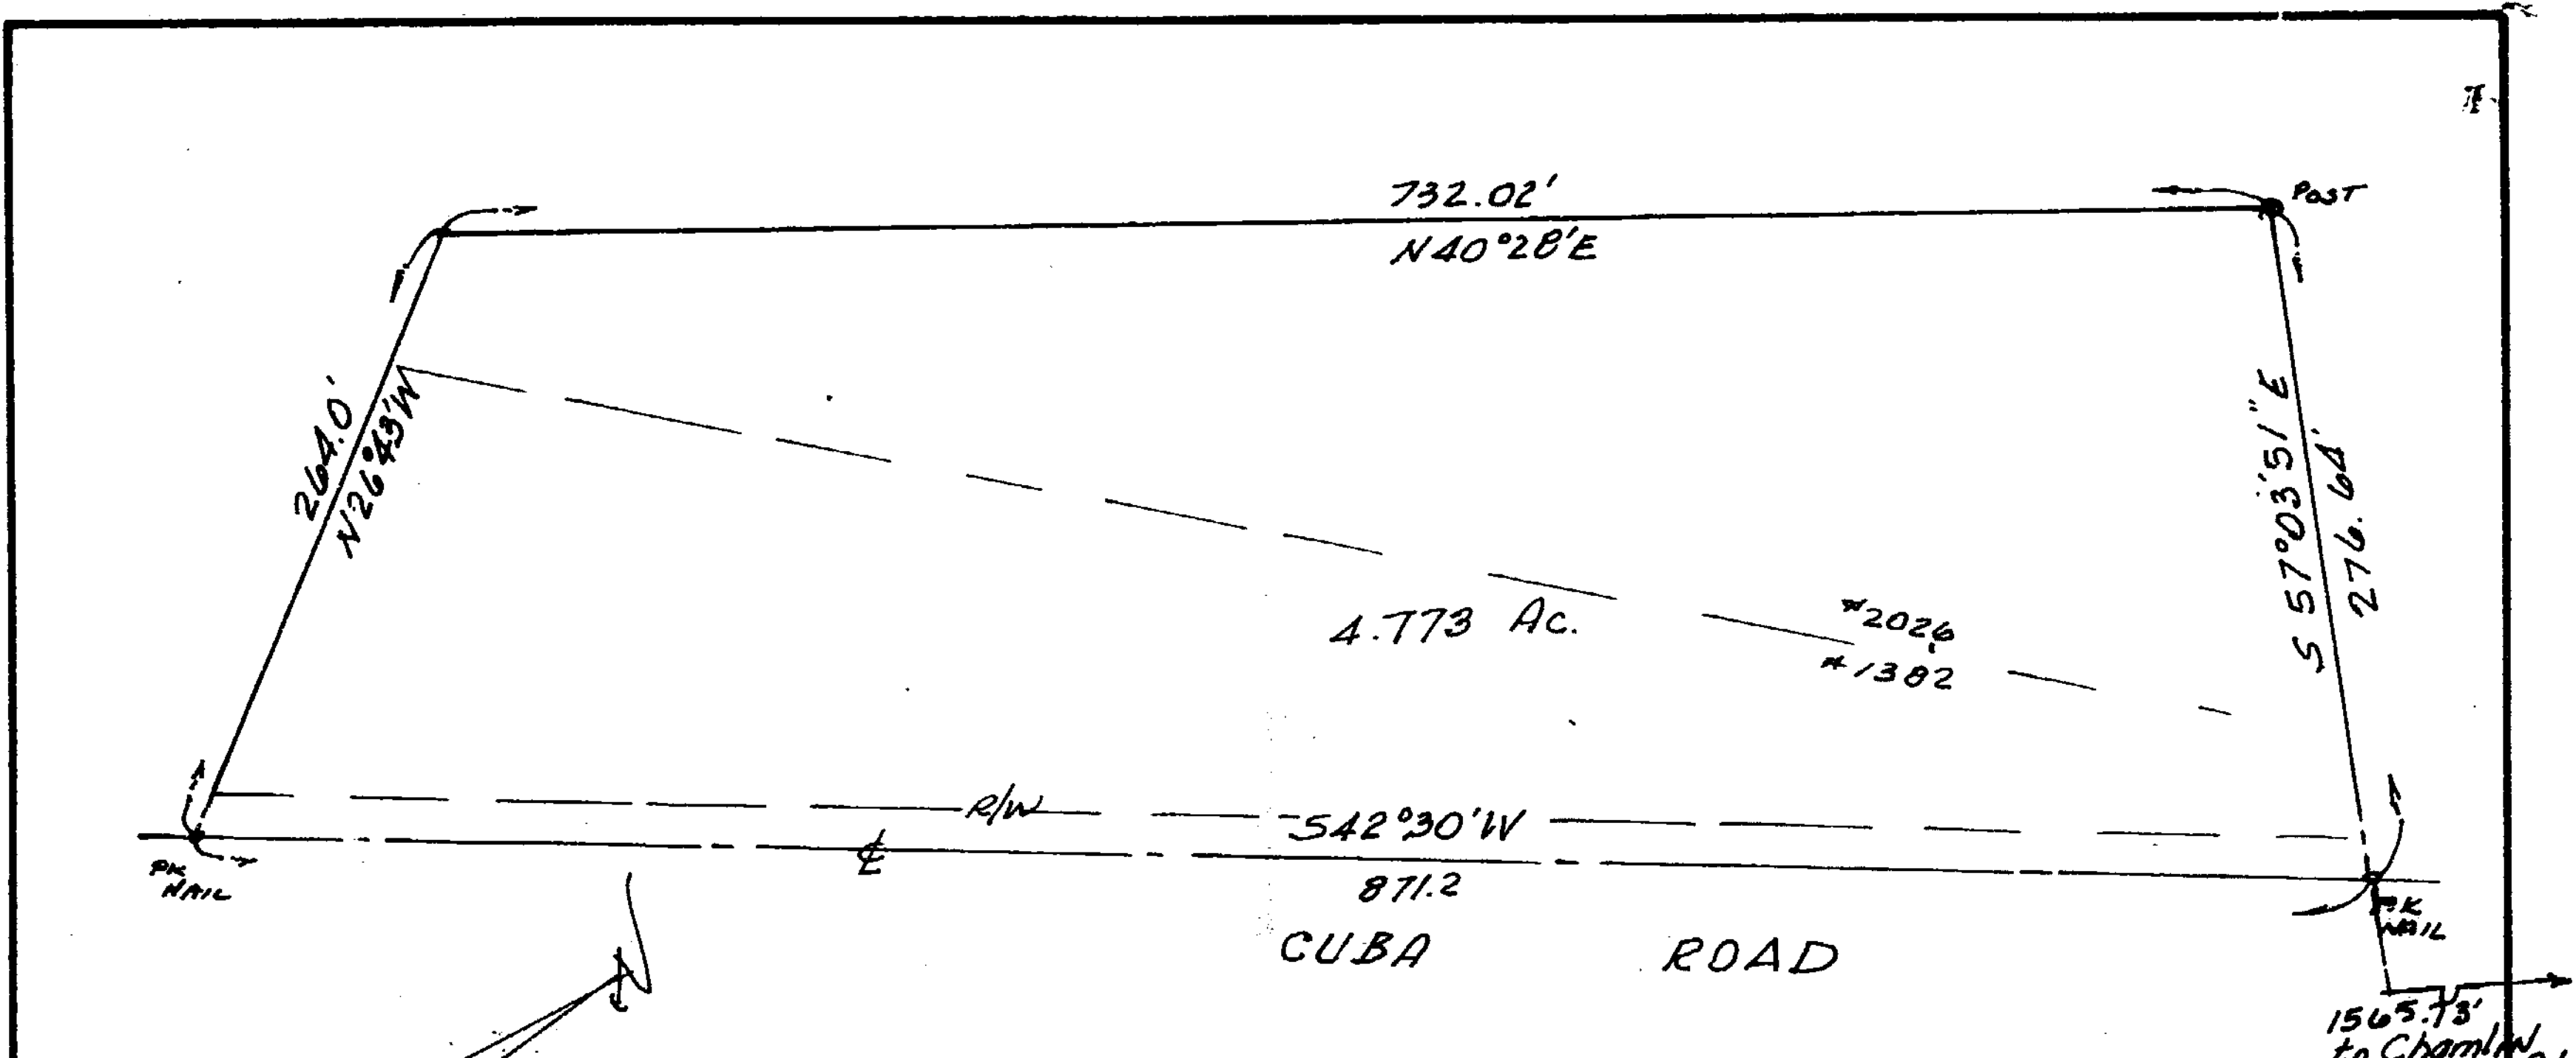

Subdivision <i>NONE</i> <i>PT. MIL. SURV. #2020 & 1382</i>		
Lot No.	Pl. Bk.	Pg.
Section	Town	Range
Township <i>WASHINGTON</i>		State <i>OHIO</i>
Village - City		<i>CLINTON CTY</i>
Owner <i>BODNARIK</i> <i>4936 CUBA ROAD</i>		
Paul Byrnside Registered Surveyor 7488 Clough Rd. Cincinnati, Ohio 231-9359 45244		
Scale <i>1"=100'</i>	Drawn <i>P.B.</i>	Checked
Date <i>Oct. '89</i>	Job No.	

RESUME OF EXISTING PARCELS

APPROVED FOR
 MATHEMATICAL ACCURACY
 Clinton County Engineer
 Per *Margaret Walters*
Paul Byrnside