

CHARLES & LESLEE K. BROOKS
O.P. 55, PG. 130
101.312 AS
S.R. 20, PL. 221

DAVID T. TAYLOR
O.P. 50, PG. 281
ORIG. 18.50 AS

ANGELO W. & NANCY L. COLLINS
O.S. 283, PG. 408
1.87 AS

0.851 ACRE

2.41 AS
S.R. 12, PL. 387

2.001 AS
S.R. 20, PL. 59


M.S. 5705
M.S. 2705

M.S. 5705
M.S. 2705

WISBEY ROAD No. 114

LEGEND

- BOLT (FOUND)
- 1/2" IRON PIN (FOUND)
- 3/8" IRON PIN (FOUND)
- ⊗ 5/8" IRON PIN (FOUND)
- ⊗ NAIL (FOUND)
- ⊗ NAIL (SET)
- 5/8" IRON PIN W PLASTIC CAP (SET)

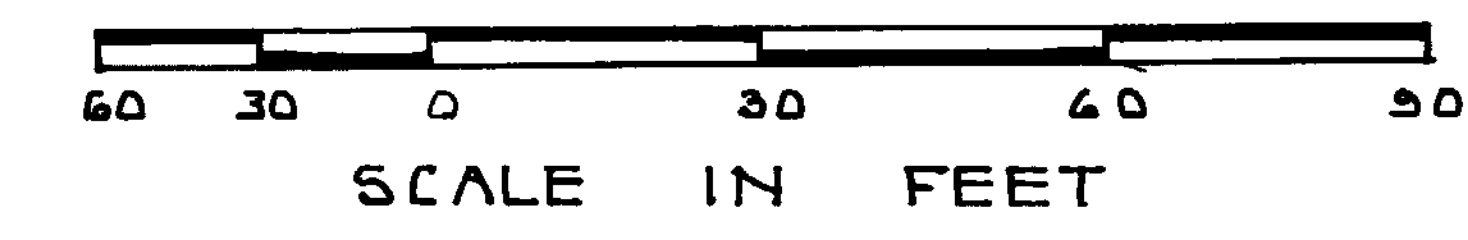

NOTE:
EXEMPTION FROM APPROVALS CLAIMED UNDER O.P.C.
711.001 (NO NEW BUILDING SITE CREATED AND TO BE
CONVEYED TO ADJACENT OWNER.)

SURVEY PLAT OF
PART OF DAVID T. TAYLOR LANDS
SITUATE IN
MILITARY SURVEY No. 5705
MARION TOWNSHIP
CLINTON COUNTY, OHIO
FOR ANGELO COLLINS

Brian F. Gallagher
BRIAN F. GALLAGHER OHIO PRO. SUR. NO. 6945



APPROVED FOR
MATHEMATICAL ACCURACY
Clinton County Engineer
Per *Margaret Collette*
JAN 04 1990

SOUTHWEST OHIO LAND SURVEYS
P.O. BOX 201, WILMINGTON OHIO, 45177
(513) 382 - 0799

DATE: 1-3-90	DRAWN BY: BFG	SCALE: 1"=60'
DRAWING NO. 1824451		