

1" = 30'

DAVID N. GREEK  
D.B. VOL. 256, PG. 210  
S.A. VOL. 14, PL. 281  
236.514 AC


**NOTES:**

- DENOTES SET 5/8" IRON PIN W PLASTIC I.D. CAP
- ① BEARINGS WERE DERIVED FROM THE S 86° 19' 06" E. LINE AS DENOTED ON THE 0.482 ACRE TRACT FOUND IN VOL. 18, PLAT III OF THE CLINTON COUNTY ENGINEER'S RECORD OF LAND DIVISION.
- ② EXEMPTION FROM APPROVALS CLAIMED UNDER O.B.C. 711.001: NO NEW BUILDING SITE CREATED AND TO BE CONVEYED TO ADJACENT OWNER.

*Brian F. Gallagher*  
BRIAN F. GALLAGHER, OH. P.S. NO. 6945



SURVEY PLAT FOR  
STEVEN K. & DONNA M. LAY  
AND  
EILEEN K. PARRISH & MARGARET GUENTERT  
SITUATED IN  
MILITARY SURVEY NO. 2030  
VERNON TOWNSHIP  
CLINTON COUNTY, OHIO

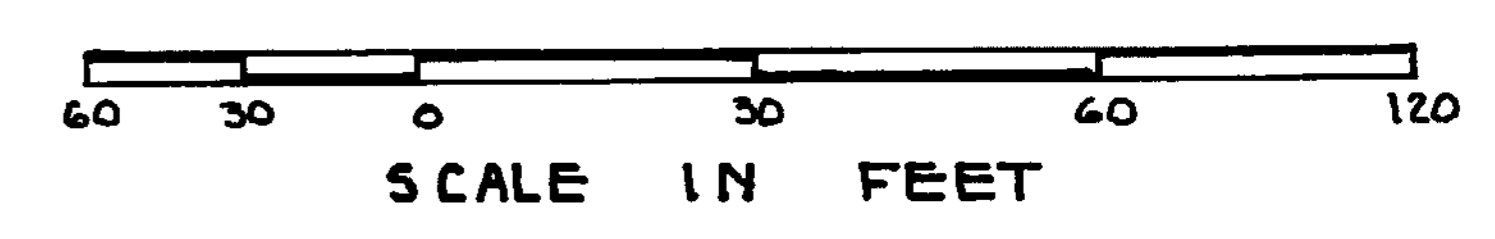

APPROVED FOR  
MATHEMATICAL ACCURACY  
Clinton County Engineer  
Per *Margaret Wilson*  
FEB 05 1990

**SOUTHWEST OHIO LAND SURVEYS**  
P.O. BOX 201, WILMINGTON OHIO, 45177  
(513) 382 - 0799

DATE: 2-1-90	DRAWN BY: BFG	SCALE: 1" = 30'
		1824455