



SURVEY PLAT FOR
DAVID A. & FREDERIC A. GARTEN
 SITUATED IN
 MILITARY SURVEY No. 2705
 MARION TOWNSHIP
 CLINTON COUNTY, OHIO

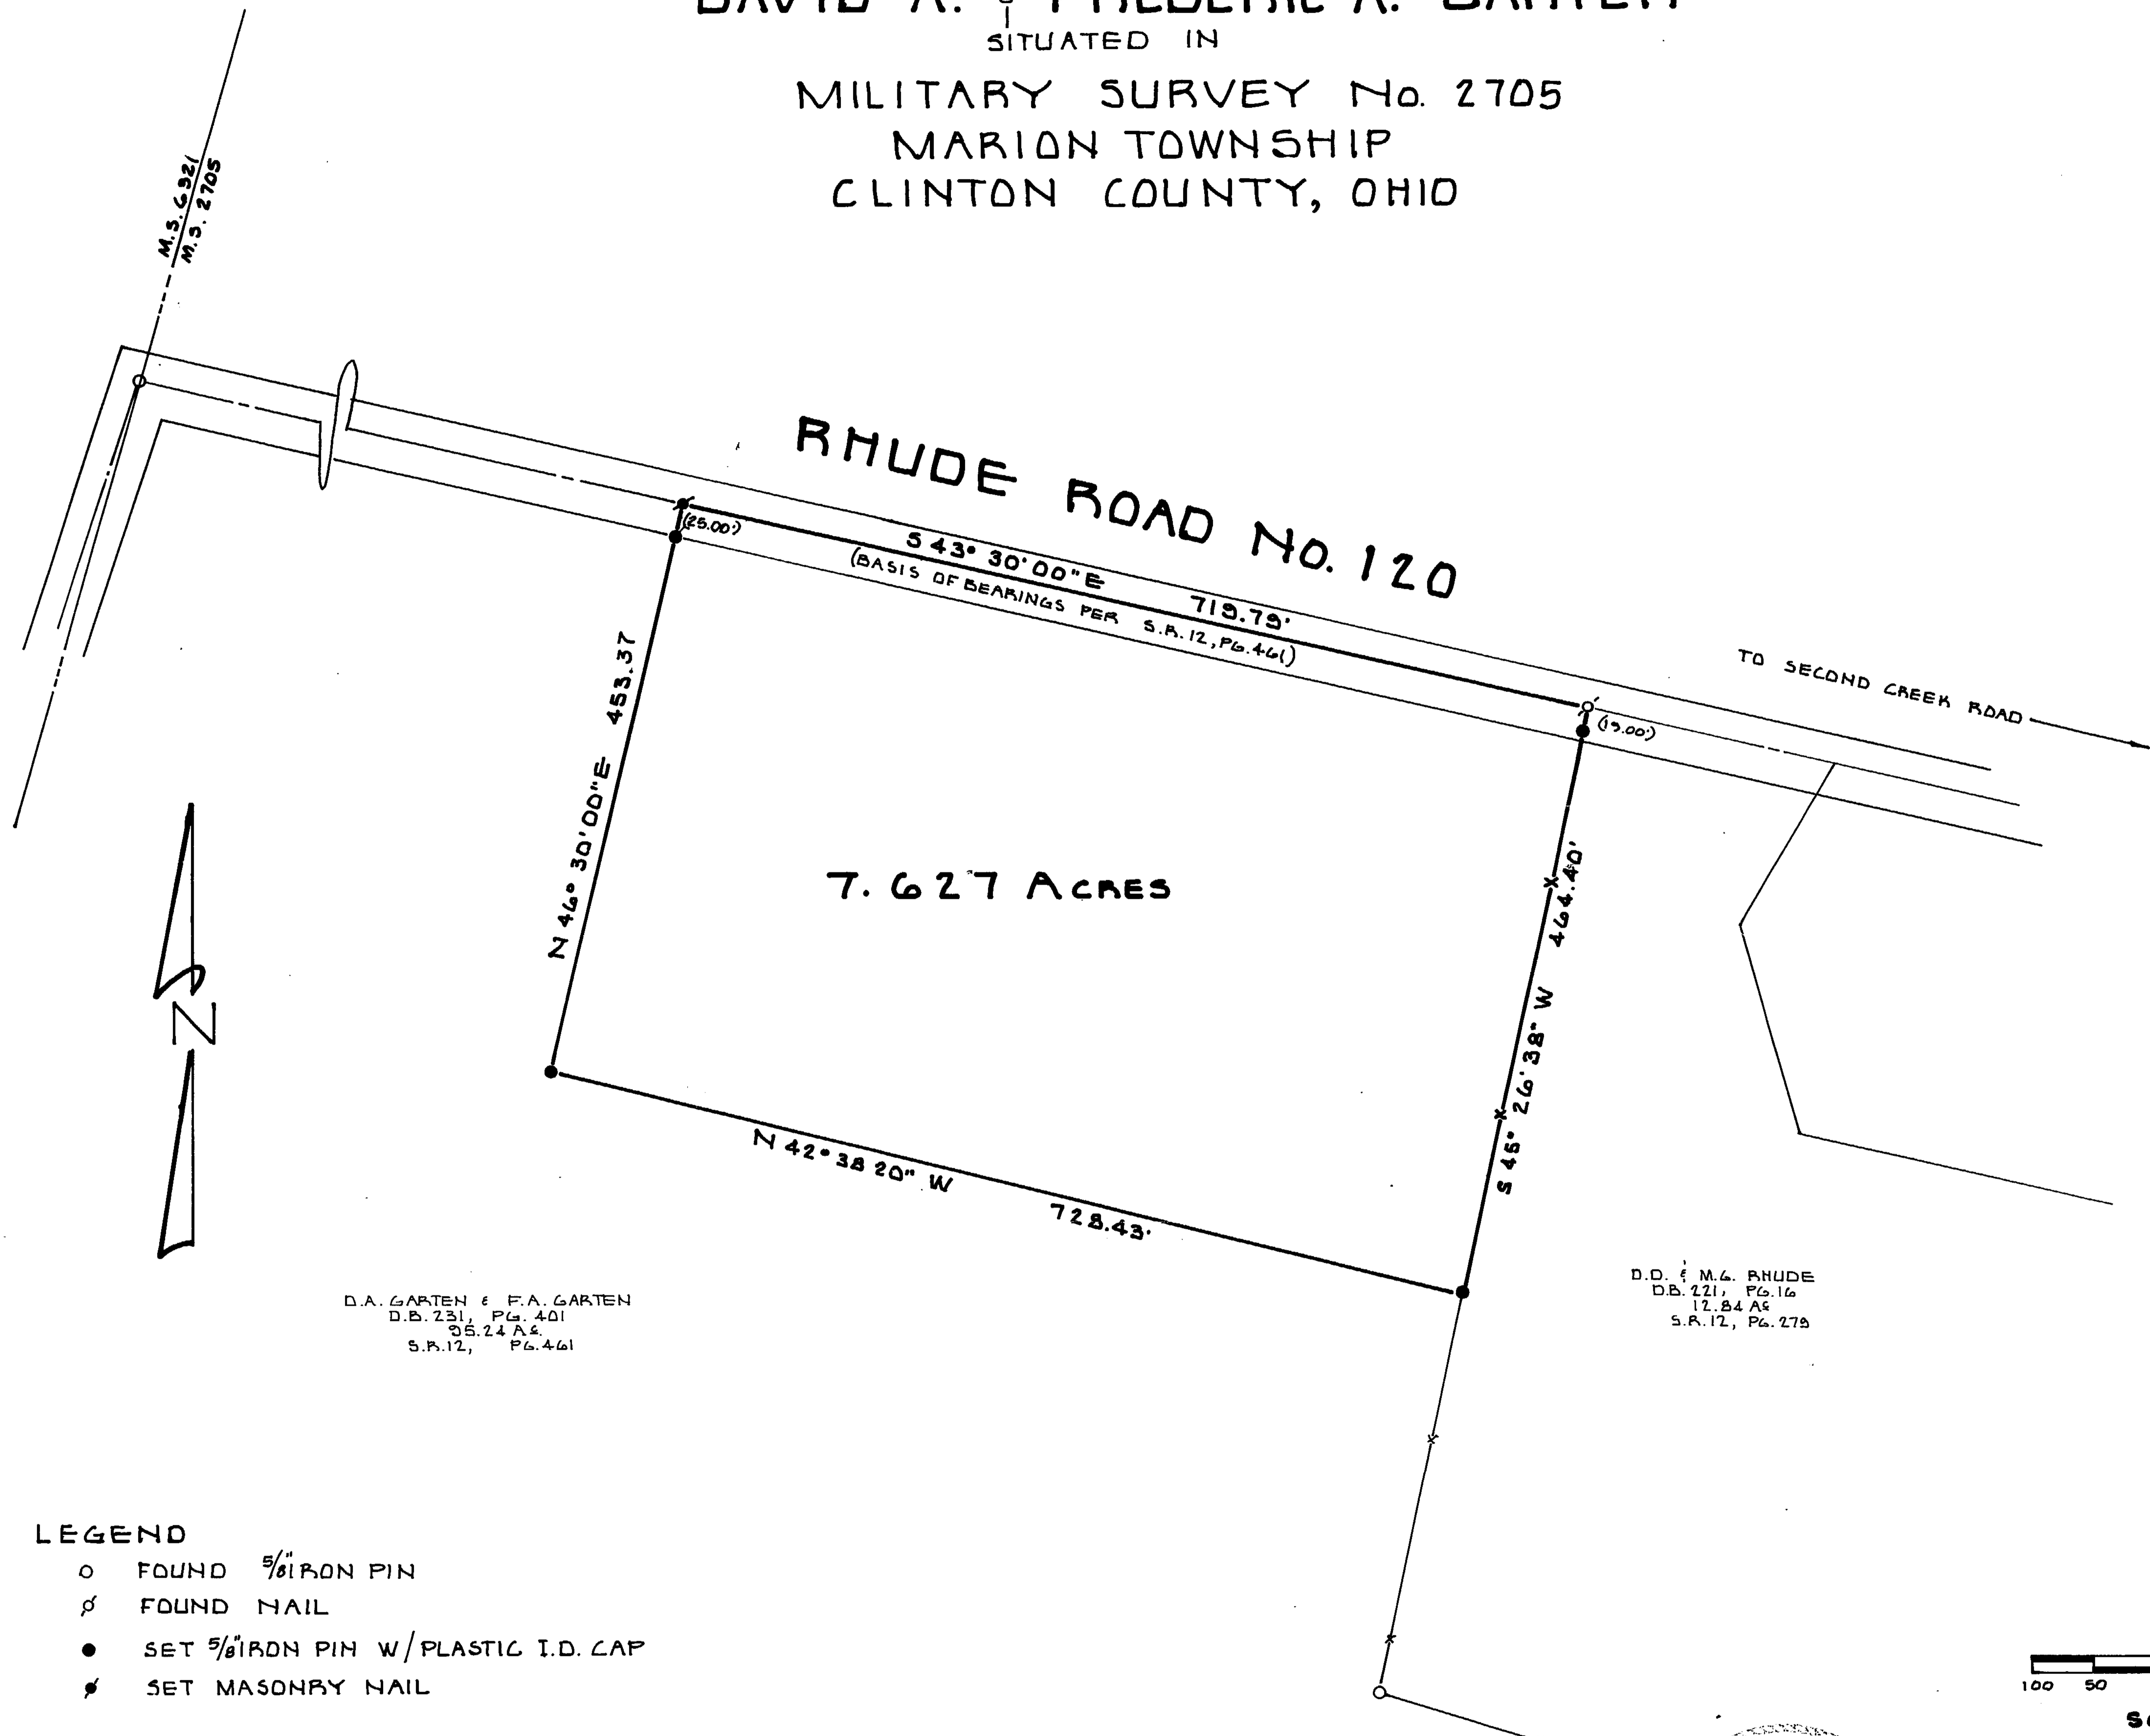


D.A. GARTEN & F.A. GARTEN
 D.B. 231, PG. 401
 35.24 AC.
 S.R. 12, PG. 461

D.D. & M.G. RHUDE
 D.B. 221, PG. 16
 12.84 AC.
 S.R. 12, PG. 279

- LEGEND**
- FOUND 5/8" IRON PIN
 - ⊕ FOUND NAIL
 - SET 5/8" IRON PIN W/ PLASTIC I.D. CAP
 - ⊗ SET MASONRY NAIL

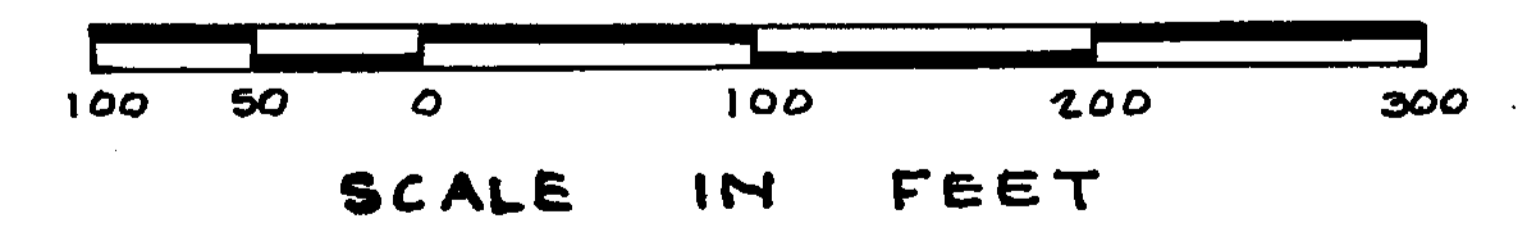

Brian F. Gallagher
 BRIAN F. GALLAGHER, OHIO PRO. SUR. NO. 6945

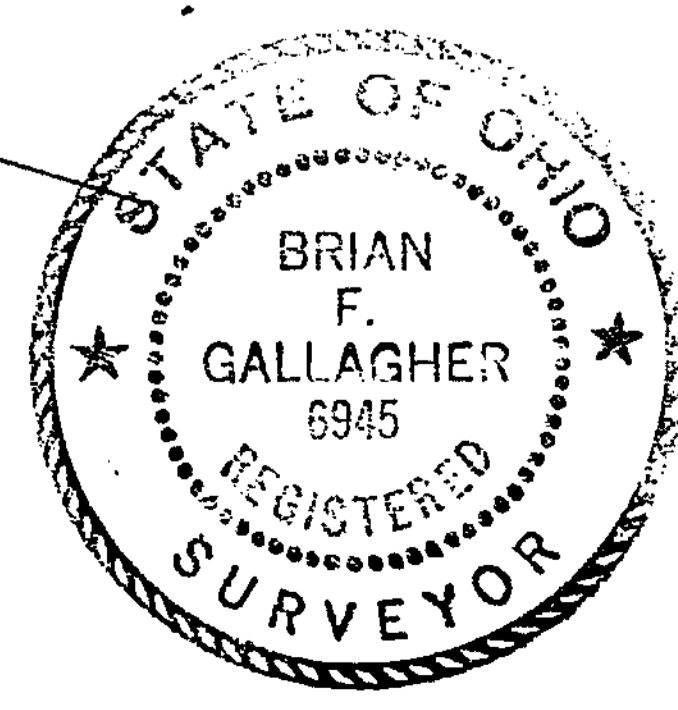

SOUTHWEST OHIO LAND SURVEYS
 P.O. BOX 201, WILMINGTON OHIO, 45177
 (513) 382 - 0799

SCALE: 1"=100'	DRAWN BY: BFG	DATE: 12-21-89
DRAWING NO.:		1824449