


0 200 400
SCALE: 1" = 200'

BEARINGS ARE MAGNETIC
AND BASED UPON THE
N 51° 00' 00" E LINE.
SOURCE OF DOCUMENTS
ARE DEED RECORDS AS
SHOWN ON PLAT.

VOLUME 23 PLAT NO. 30
CLINTON COUNTY ENGINEERS
RECORD OF LAND SURVEYS
DATE: 6-08-1992
SCALE: 1" = 200'
MILITARY SURVEY NO. 2393
TOWNSHIP - CLARK

DEED REFERENCE
DEED BOOK 284 PAGE 403
(ORIG. 56 AC.)
DEED BOOK 284 PAGE 402
(ORIG. 1.09 AC.)

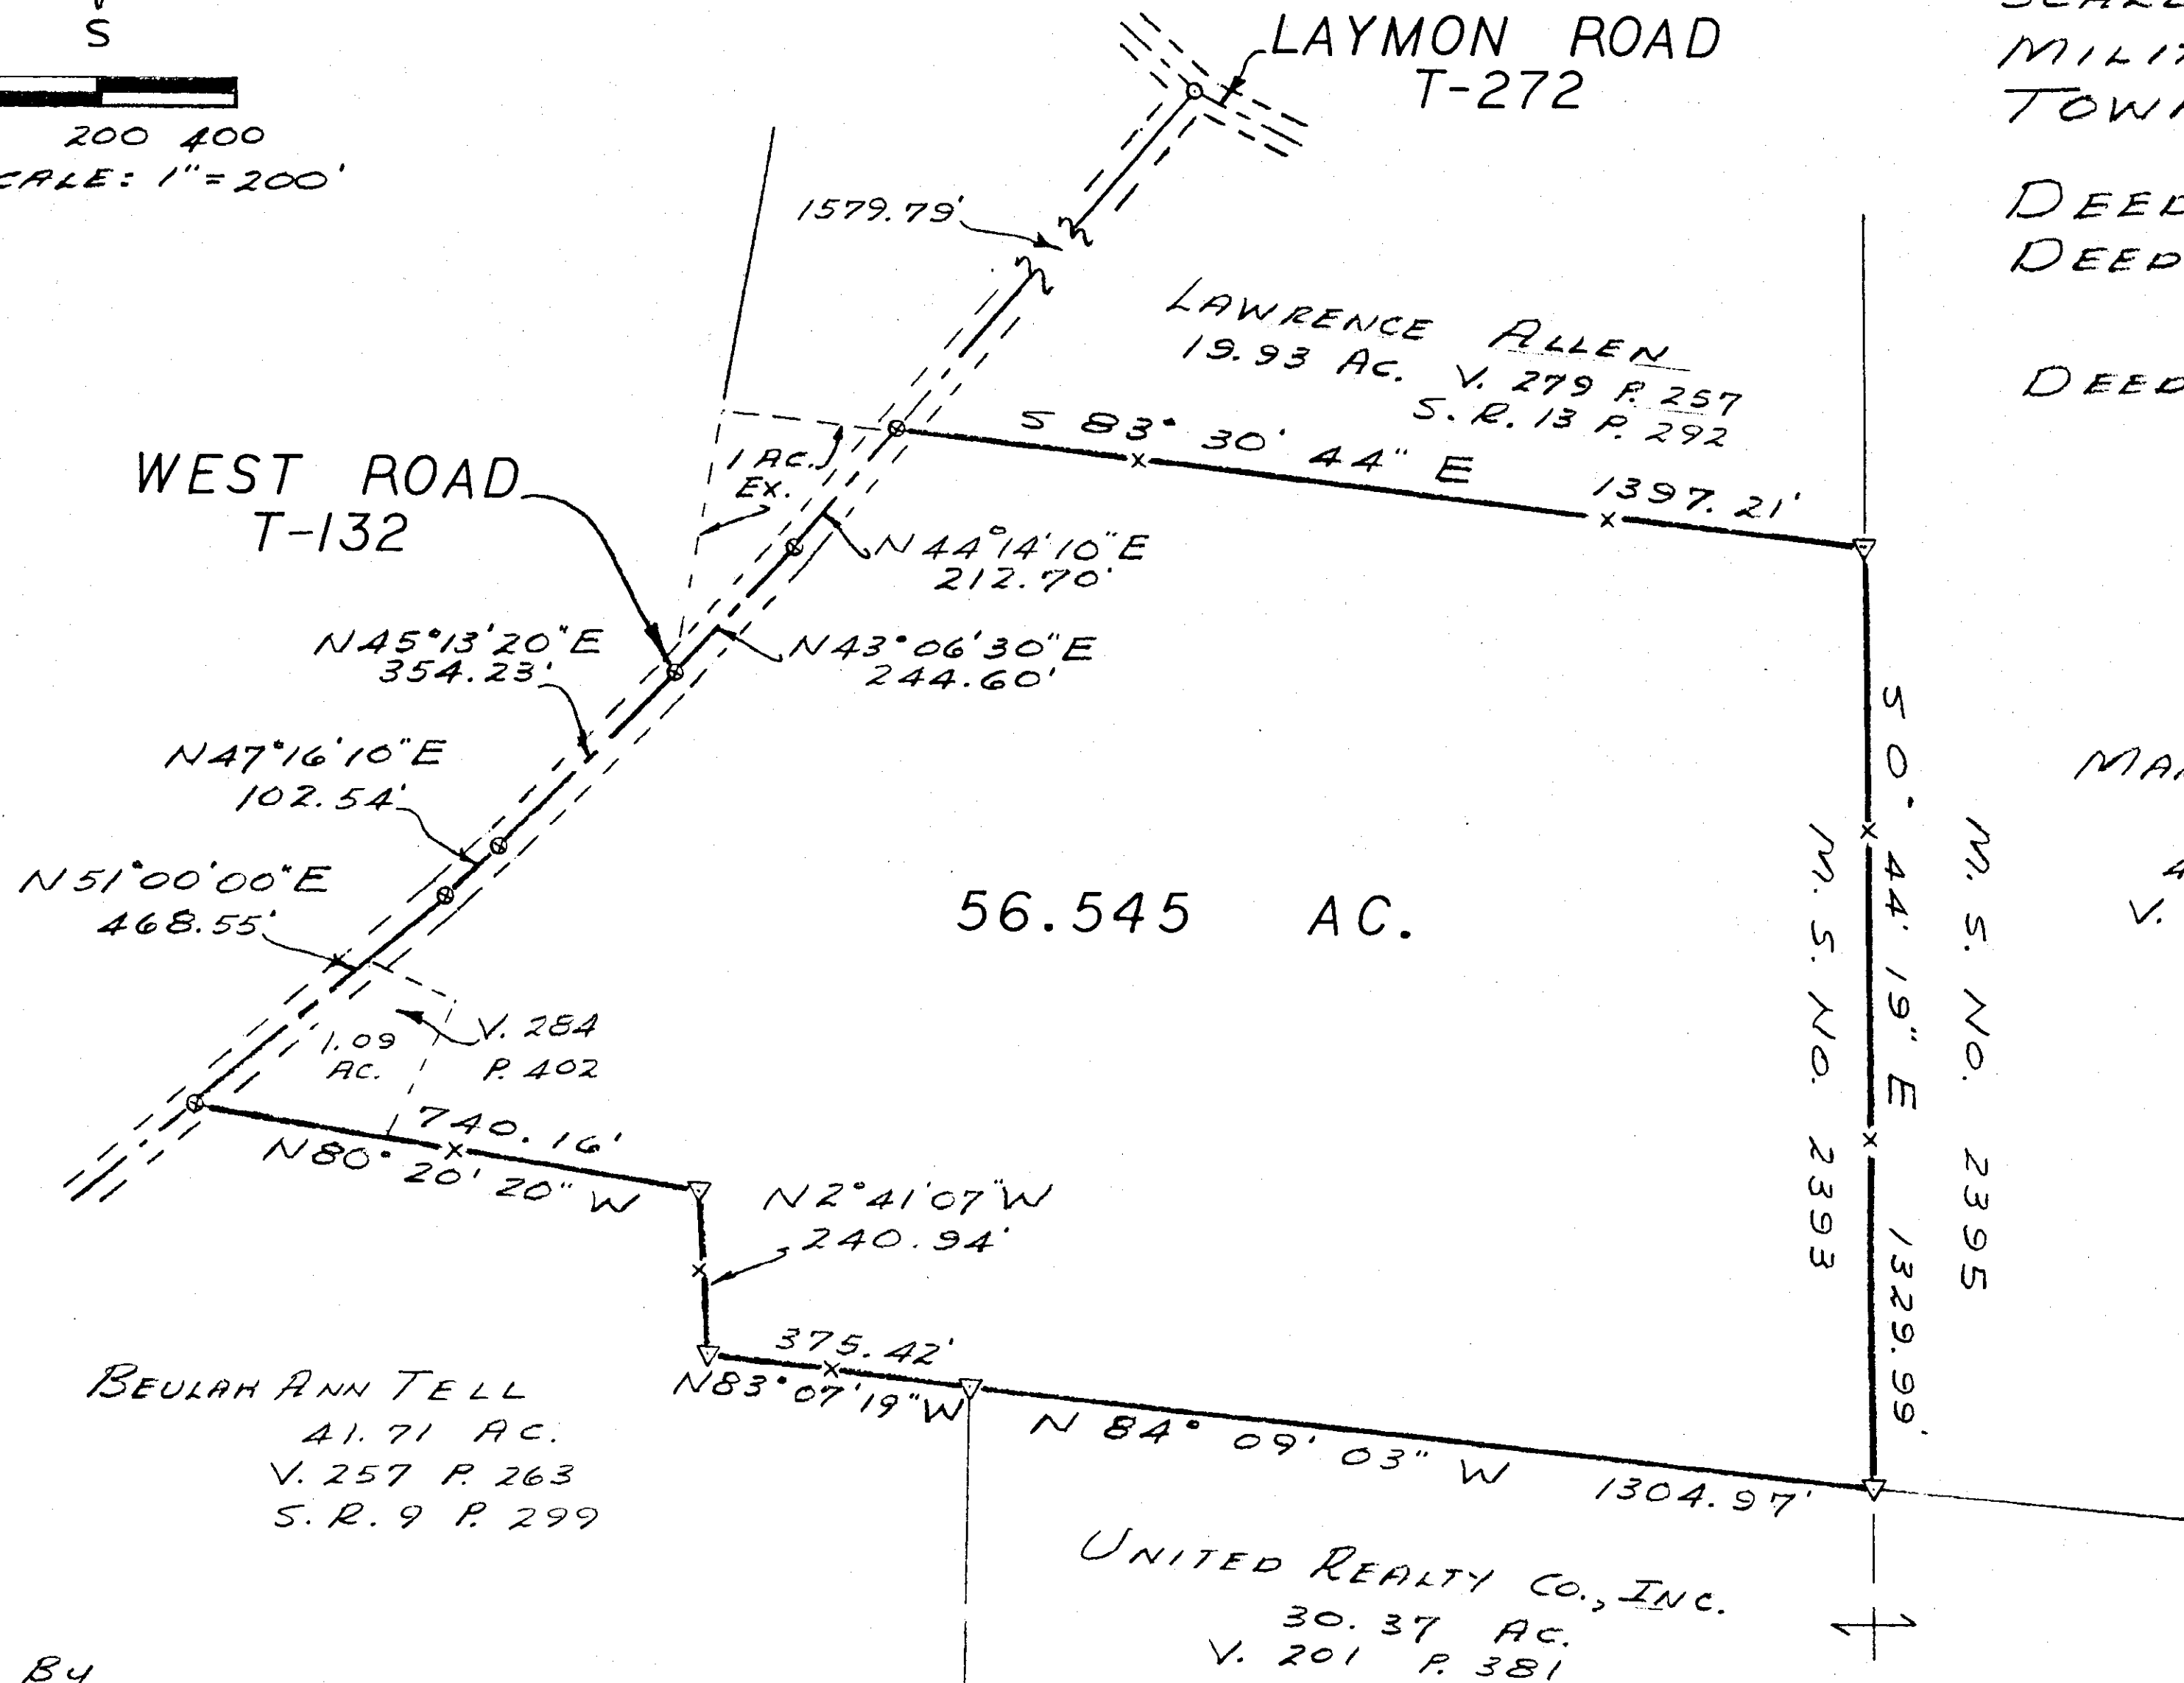

MARVIN R.
DRILEY
42.83 AC.
V. 280 P. 574

BEULAH ANN TELL
41.71 AC.
V. 257 P. 263
S. R. 9 P. 299

UNITED REALTY CO., INC.
30.37 AC.
V. 201 P. 381

SURVEY BY
SATTERFIELD & ASSOCIATES

Robert E. Satterfield
ROBERT E. SATTERFIELD
WEST UNION, OHIO
P. S. NO. 4238
PHONE: 513-544-2838



LEGEND
⊙ SPIKE SET
▽ 5/8" IRON PIN SET
-X- FENCE

APPROVED FOR
MATHEMATICAL ACCURACY
Clinton County Engineer
Per Margaret Gatter
JUN 8 1992

SURVEY
FOR
THE DAYTON RENEW TOOL CO.
MILITARY SURVEY NO. 2393
CLARK TOWNSHIP
CLINTON COUNTY, OHIO
SCALE 1" = 200' JUNE, 1992