


BEARINGS ARE BASED UPON THE SURVEY PLAT FILED IN VOLUME 22, PLAT 265 OF THE CLINTON COUNTY ENGINEER'S RECORD OF LAND DIVISION.

- LEGEND**
- 5/8" IRON PIN FOUND
  - ⊗ BOLT FOUND
  - 5/8" IRON PIN W/PLASTIC CAP SET
  - ⊙ P.K. MASONRY NAIL SET

SURVEY PLAT FOR  
**E. STEPHEN CONNER, ET AL.**  
 SITUATED IN  
 MIL. SUR. NO. 2230  
 CHESTER TOWNSHIP  
 CLINTON COUNTY, OHIO

APPROVED FOR  
 MATHEMATICAL ACCURACY  
 Clinton County Engineer  
*Melodee Veldenbrant*  
 MAY 19 1992

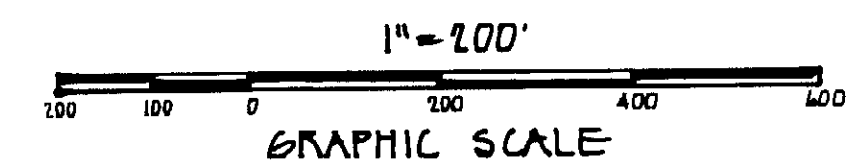

*Brian F. Gallagher*  
 BRIAN F. GALLAGHER, OHIO P.S. NO. 6945



**SOUTHWEST OHIO LAND SURVEYS**  
 P.O. BOX 101, WILMINGTON, OHIO 45117  
 (513)-382-0793

SCALE: 1" = 200'	DRAWN BY: BFB	DATE: MAY 15, 1991
DRAWING NO.: 1624903		