


NOTES:

- (1) "SET PIN" DENOTES 1/2" X 30" IRON PIN WITH PLASTIC CAP.
- (2) "SET NAIL" DENOTES P.K. MASONRY NAIL.
- (3) BEARINGS WERE DERIVED FROM THE SURVEY OF THE 6.196 ACRE TRACT AS RECORDED IN VOLUME 19, PLAT NO. 274, OF THE CLINTON COUNTY ENGINEERS RECORD OF LAND DIVISION.

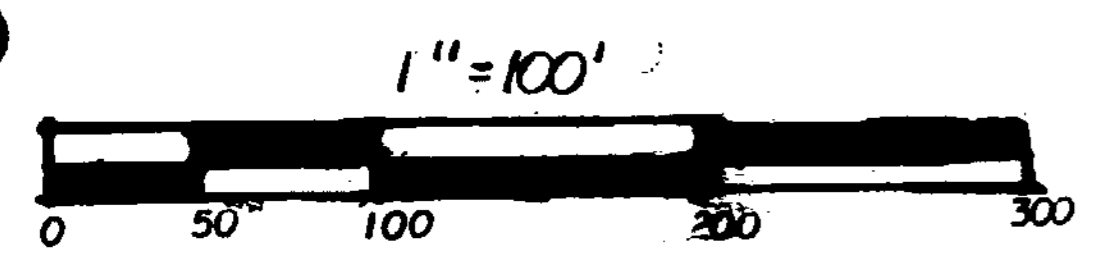

I HEREBY CERTIFY THIS TO BE A CORRECT PLAT OF A SURVEY MADE UNDER MY DIRECTION IN JUNE, 1892.

Richard D. Roll
REGISTERED SURVEYOR NO. 4957



RECEIVED BY THE CLINTON COUNTY COMMISSIONERS
ON June 22 1992

Creeda M. Woods
CLERK

APPROVED ON June 22 1992

John W. Watson
David R. Stewart

David Emmett Bailey
COMMISSIONERS OF CLINTON COUNTY, OHIO

This land split is conditionally approved for land transfer. Split approval does not constitute approval for a building permit and/or Health Department regulations.

The approval of this plat by the Board of County Commissioners does not constitute the approval by the Board of Health, roads or streets, zoning and the drainage of this subdivision.

OTTO RUEDIGER,
GISA RUEDIGER & KARL OTTO RUEDIGER
O.R. 21 PG. 199
S.R. 14 PL. 355

APPROVED BY L. White R.S.
DATE 6-22-92 TITLE Dr. E.H.
CLINTON COUNTY HEALTH DEPARTMENT

APPROVED
CLINTON COUNTY ZONING DEPT
Michael Robinson
DATE 6-8-92 TITLE A-2

SURVEY PLAT OF
PARTS OF **LARRY AND DIANE KNECHTLY TRUST** LANDS
SITUATED IN
MILITARY SURVEY NO. 1320
GREEN TOWNSHIP
CLINTON COUNTY, OHIO

APPROVED FOR
MATHEMATICAL ACCURACY
Clinton County Engineer
Per Margaret White
JUN-22 1992

CLINCO
ENGINEERS & SURVEYORS
P.O. BOX 241
58 S. WALNUT STREET WILMINGTON, OHIO

SCALE 1" = 100'	DRAWN BY JDM	CHECKED BY RDR
DATE 6-5-92	DRWG. C-6338	

