
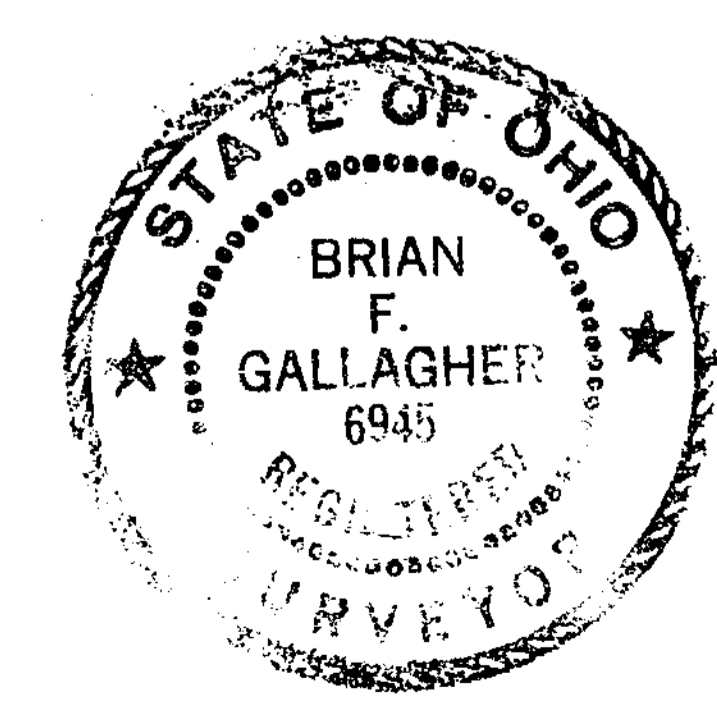


SURVEY PLAT OF
PART LOTS 31 AND 32
EXTENSION TO SABINA
 MILITARY SURVEY NO. 766
 RICHLAND TOWNSHIP
 CLINTON COUNTY, OHIO
 FOR
MARGARET L. WEBER
 BEING
0.1261 ACRES

- LEGEND**
- FOUND IRON PIPE & SIZE DENOTED
 - FOUND IRON PIN & SIZE DENOTED
 - SET 5/8" IRON PIN W/PLASTIC I.D. CAP

- NOTES**
- (1) SOURCE DOCUMENTS: DEED REFERENCES AND SURVEYS AS SHOWN
 - (2) MONUMENTS FOUND IN GOOD CONDITION AT TIME OF SURVEY
 - (3) BEARINGS ARE BASED UPON THE SOUTHERLY MARGIN OF ELM STREET AS DENOTED IN BOOK 13, PAGE 64 OF THE CLINTON COUNTY SURVEYOR'S RECORD

APPROVED FOR
 MATHEMATICAL ACCURACY
 Clinton County Engineer
 Per *Margaret L. Weber*
 JUL 16 1993

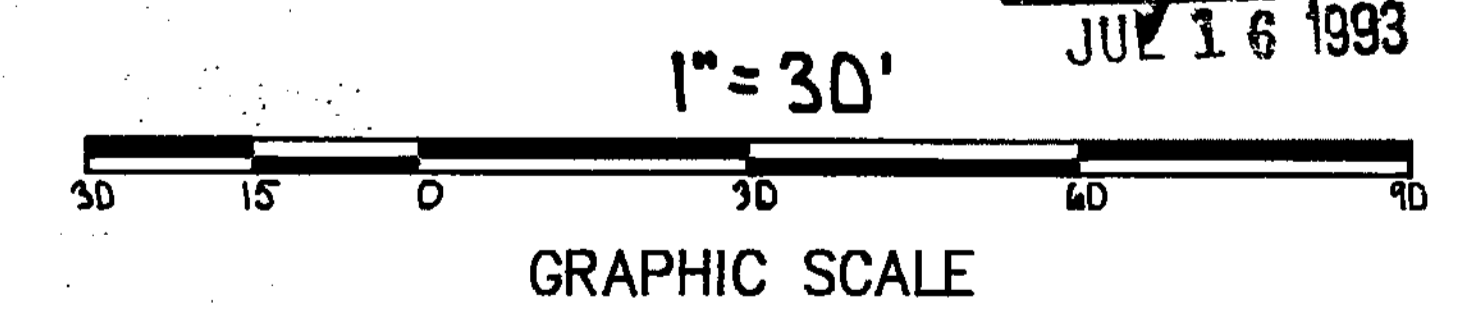

Brian F. Gallagher
 BRIAN F. GALLAGHER, OHIO P. S. 6945

SOUTHWEST OHIO LAND SURVEYS
 P. O. BOX 201, WILMINGTON, OHIO 45177
 (513)-382-0799

DATE: JULY 14, 1993	CAD No.	FILE No. 93-51
REVISIONS:		
SCALE: 1" = 30'	DRAWN BY: DJB	DRWG. No. 18241356