


CLINTON COUNTY ENGINEERS
 RECORD OF LAND DIVISION
 VOLUME 24 PLAT NO. 20
 DATE 4-26-1993
 SCALE 1" = 50'

DEED REFERENCES
 VOLUME 230 PAGE 350
 VOLUME O.R. 93 PAGE 656
 TOWNSHIP RICHLAND ~ VILLAGE OF SABINA
 MILITARY SURVEY NO. 837

NOTES:
 (1) "SET PIN" DENOTES 1/2" x 30" IRON PIN WITH PLASTIC CAP STAMPED CLINCO.
 (2) "SET NAIL" DENOTES P.K. MASONRY NAIL.
 (3) - - - - DENOTES EXISTING FENCE.
 (4) BEARINGS WERE DERIVED FROM THE DEED AS RECORDED IN VOLUME 93, PAGE 656, OF THE OFFICIAL RECORDS OF CLINTON COUNTY, OHIO

I HEREBY CERTIFY THIS TO BE A CORRECT PLAT OF A SURVEY MADE UNDER MY DIRECTION IN APRIL, 1993.

Steven D. Webb
 REGISTERED SURVEYOR NO. 7250

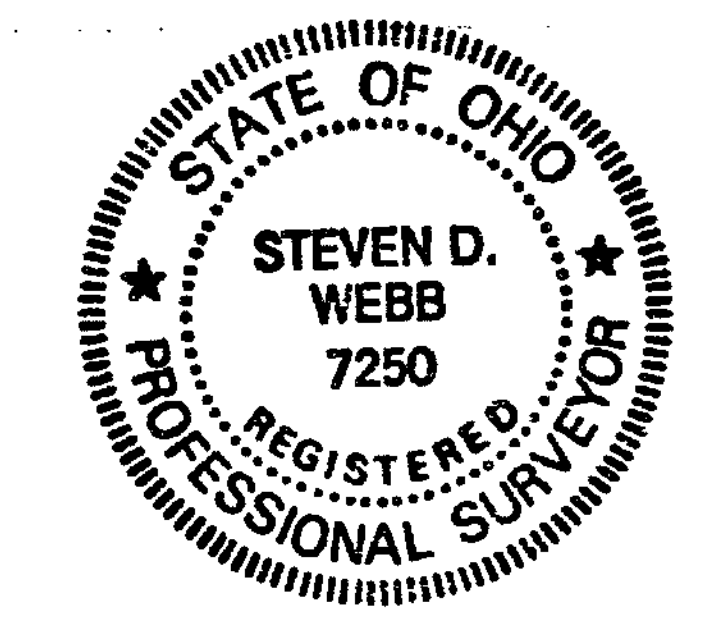

SURVEY PLAT OF
FORREST PAUL BOLDMAN LANDS
 SITUATED IN
 MILITARY SURVEY NO. 837
 VILLAGE OF SABINA
 RICHLAND TOWNSHIP
 CLINTON COUNTY, OHIO

APPROVED FOR
 MATHEMATICAL ACCURACY
 Clinton County Engineer
 Per *Thomas J. ...*
 APR 26 1993

CLINCO SURVEYORS
 P.O. BOX 241
 58 S. WALNUT STREET
 WILMINGTON, OHIO 45177

SCALE 1" = 50'	DRAWN BY MSH	CHECKED BY SDW
DATE 4-26-93	DATE	NO. C-6685

