


CLINTON COUNTY ENGINEERS  
 RECORD OF LAND DIVISION  
 VOLUME 278 FLAT NO. 23  
 DATE 4-28-93  
 SCALE 1"=20'  
 DEED REFERENCE  
 VOLUME 278 PAGE 59  
 O.R. VOLUME 8 PAGE 202  
 TOWNSHIP UNION-CITY OF WILM.  
 MILITARY SURVEY NO. 1057

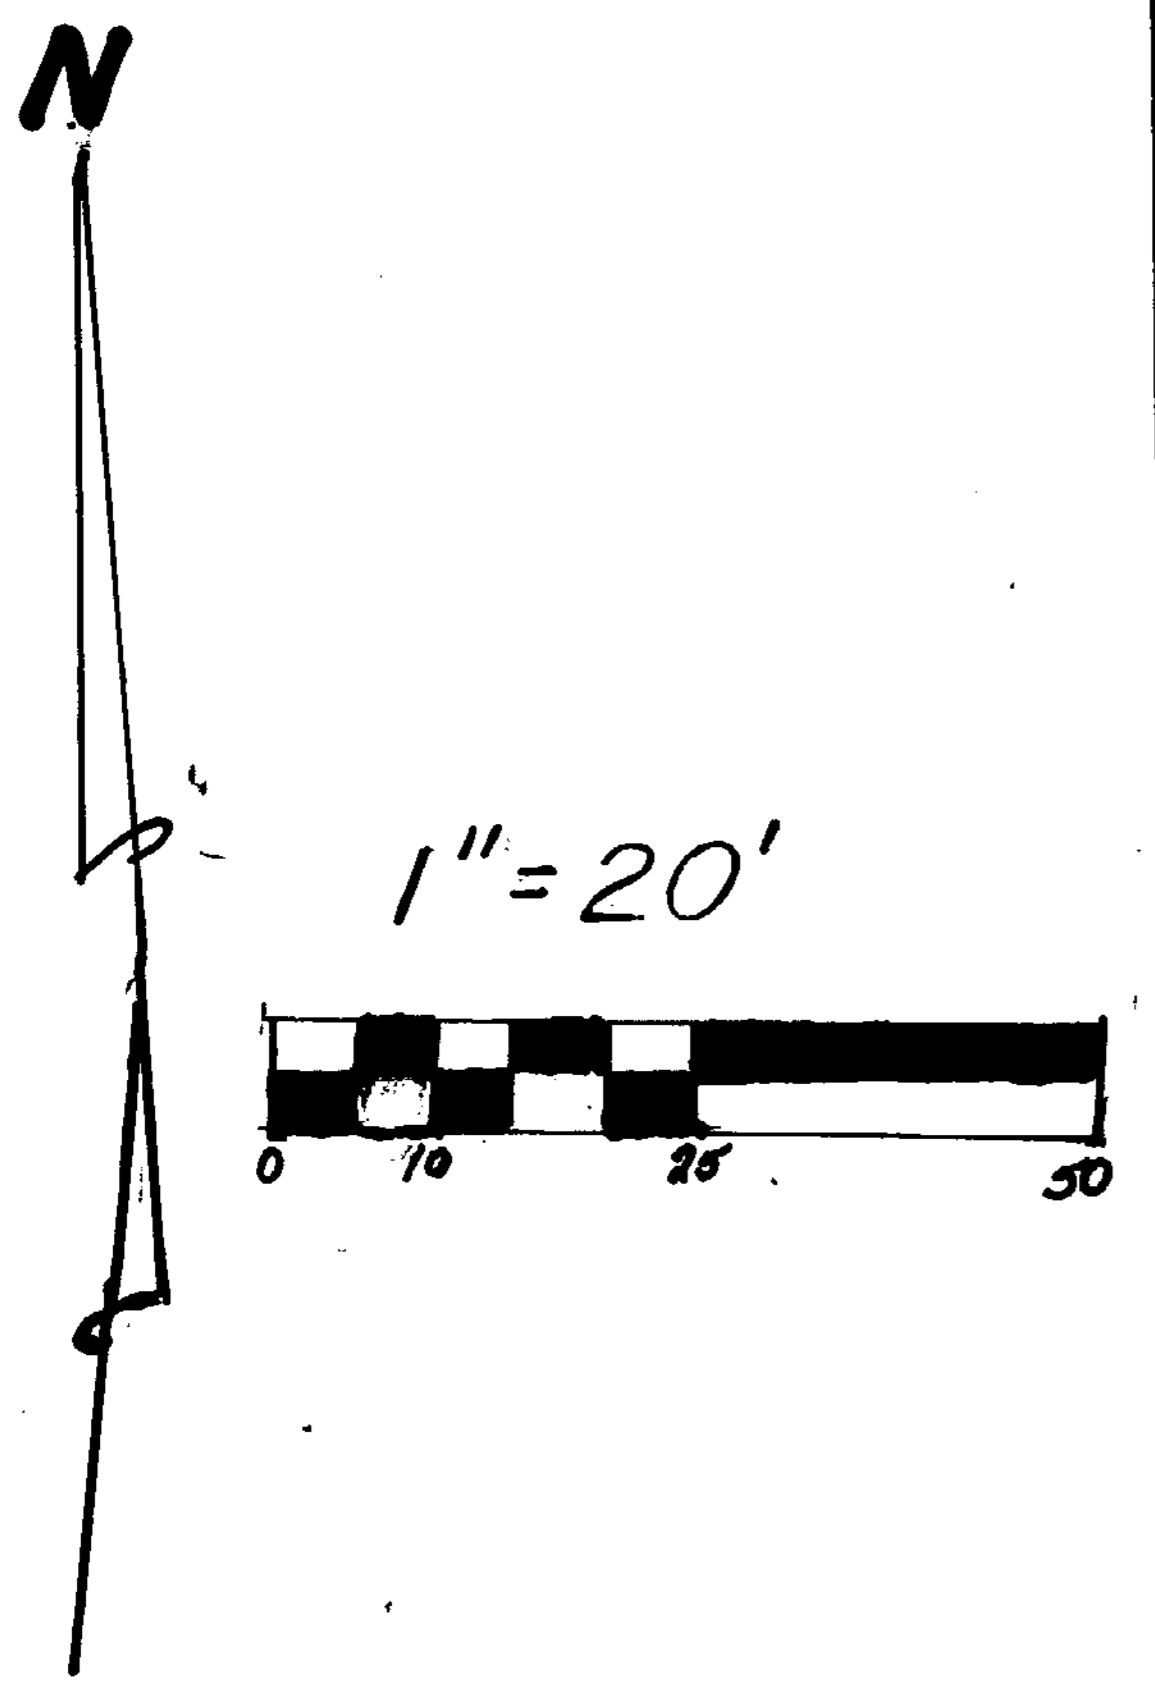

RICHARD Z. SMITH  
 D.B. 184 PG. 446  
 D.B. 285 PG. 688  
 S.R. 19 PL. 121  
 0.261 AC.

DONALD RAY &  
 HELEN VIOLA GROVE  
 D.B. 122 PG. 366  
 0.16 AC.

0.241 AC.

(1500 SQ. FT.)  
 OLD TRACT LINE  
 (0.20 AC)

POINT OF BEGINNING

SUGARTREE STREET


WOOD STREET

NOTES:

- (1) "SET PIN" DENOTES 1/2"x30" IRON PIN WITH PLASTIC CAP.
- (2) BEARINGS WERE DERIVED FROM THE SURVEY OF THE 0.261 ACRE TRACT AS RECORDED IN VOLUME 19, PLAT NO. 121, OF THE CLINTON COUNTY ENGINEERS RECORD OF LAND DIVISION.

I HEREBY CERTIFY THIS TO BE A CORRECT PLAT OF A SURVEY MADE UNDER MY DIRECTION IN APRIL, 1993

Richard D. Roll  
 REGISTERED SURVEYOR NO. 4957

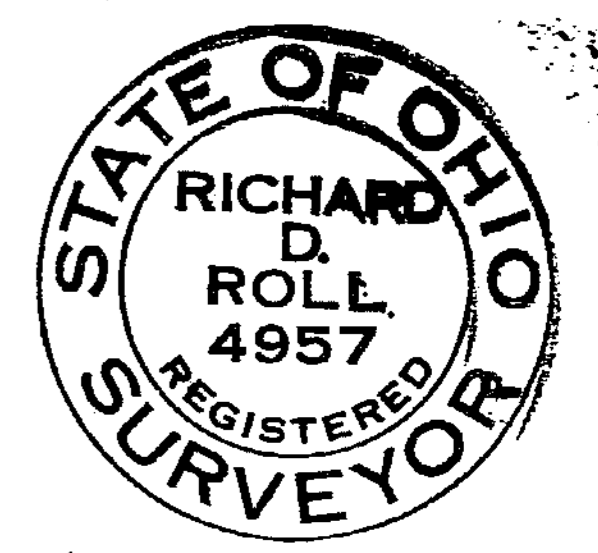

SURVEY PLAT OF  
**ELEANOR M. YOUREE & ESTHER L. RIIS** LANDS  
 SITUATED IN  
 MILITARY SURVEY NO. 1057  
 CITY OF WILMINGTON  
 UNION TOWNSHIP  
 CLINTON COUNTY, OHIO

**CLINCO SURVEYORS**  
 P.O. BOX 241  
 58 S. WALNUT STREET  
 WILMINGTON, OHIO 45177

SCALE 1"=20'	DATE 4-22-93	CHECKED BY R.D.R.
DRAWN BY RJS		DATE C-6682