


SURVEY PLAT OF  
**PART LOT 6**  
 S. M. BABB'S 2ND ADDITION  
 MILITARY SURVEY 1057  
 CITY OF WILMINGTON  
 CLINTON COUNTY, OHIO  
 FOR  
 AVERY W. & JANICE G. BENNETT  
 BEING  
**0.2171 ACRES**

APPROVED FOR  
 MATHEMATICAL ACCURACY  
 Clinton County Engineer  
 Per *Margaret Waters*  
 JUL 12 1993

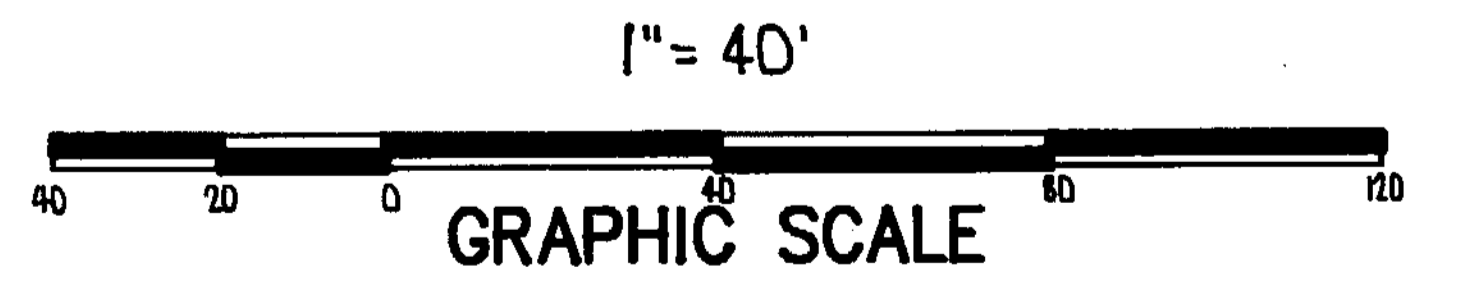

**LEGEND**

- FOUND IRON PIN - SIZE DENOTED
- FOUND IRON PIPE - SIZE DENOTED
- SET 5/16" IRON PIN W/PLASTIC I.D. CAP

**NOTES**

- (1) SOURCE DOCUMENTS: DEED REFERENCES AND SURVEYS AS SHOWN
- (2) MONUMENTS FOUND IN GOOD CONDITION AT TIME OF SURVEY
- (3) BEARINGS ARE BASED UPON THE WEST LINE OF WALNUT STREET AS DENOTED IN VOLUME 13, PAGE 328 OF THE CLINTON COUNTY ENGINEER'S RECORD OF LAND DIVISION.



*Brian F. Gallagher*  
 BRIAN F. GALLAGHER, OHIO P. S. 6945

**SOUTHWEST OHIO LAND SURVEYS**  
 P. O. BOX 201, WILMINGTON, OHIO 45177  
 (513)-382-0799

DATE: JUNE 29, 1993	CAD No.	FILE No. 93-49
REVISIONS:		
SCALE: 1" = 40'	DRAWN BY: DJB	DRWG. No. 10241326