



0 100 200
SCALE: 1"=100'

BEARINGS ARE MAGNETIC
AND BASED UPON THE
N59°21'54"E LINE IN O.R. 96 P. 351.
SOURCE OF DOCUMENTS ARE
DEED RECORDS AS SHOWN ON PLAT.

VOLUME 26 PLAT NO. 11
CLINTON COUNTY ENGINEERS
RECORD OF LAND SURVEYS
DATE: 4-28-1995
SCALE: 1"=100'
DEED REFERENCE
V. 336 P. 625 (ORIG. 6 AC.)
HIGHLAND COUNTY DEED RECORDS

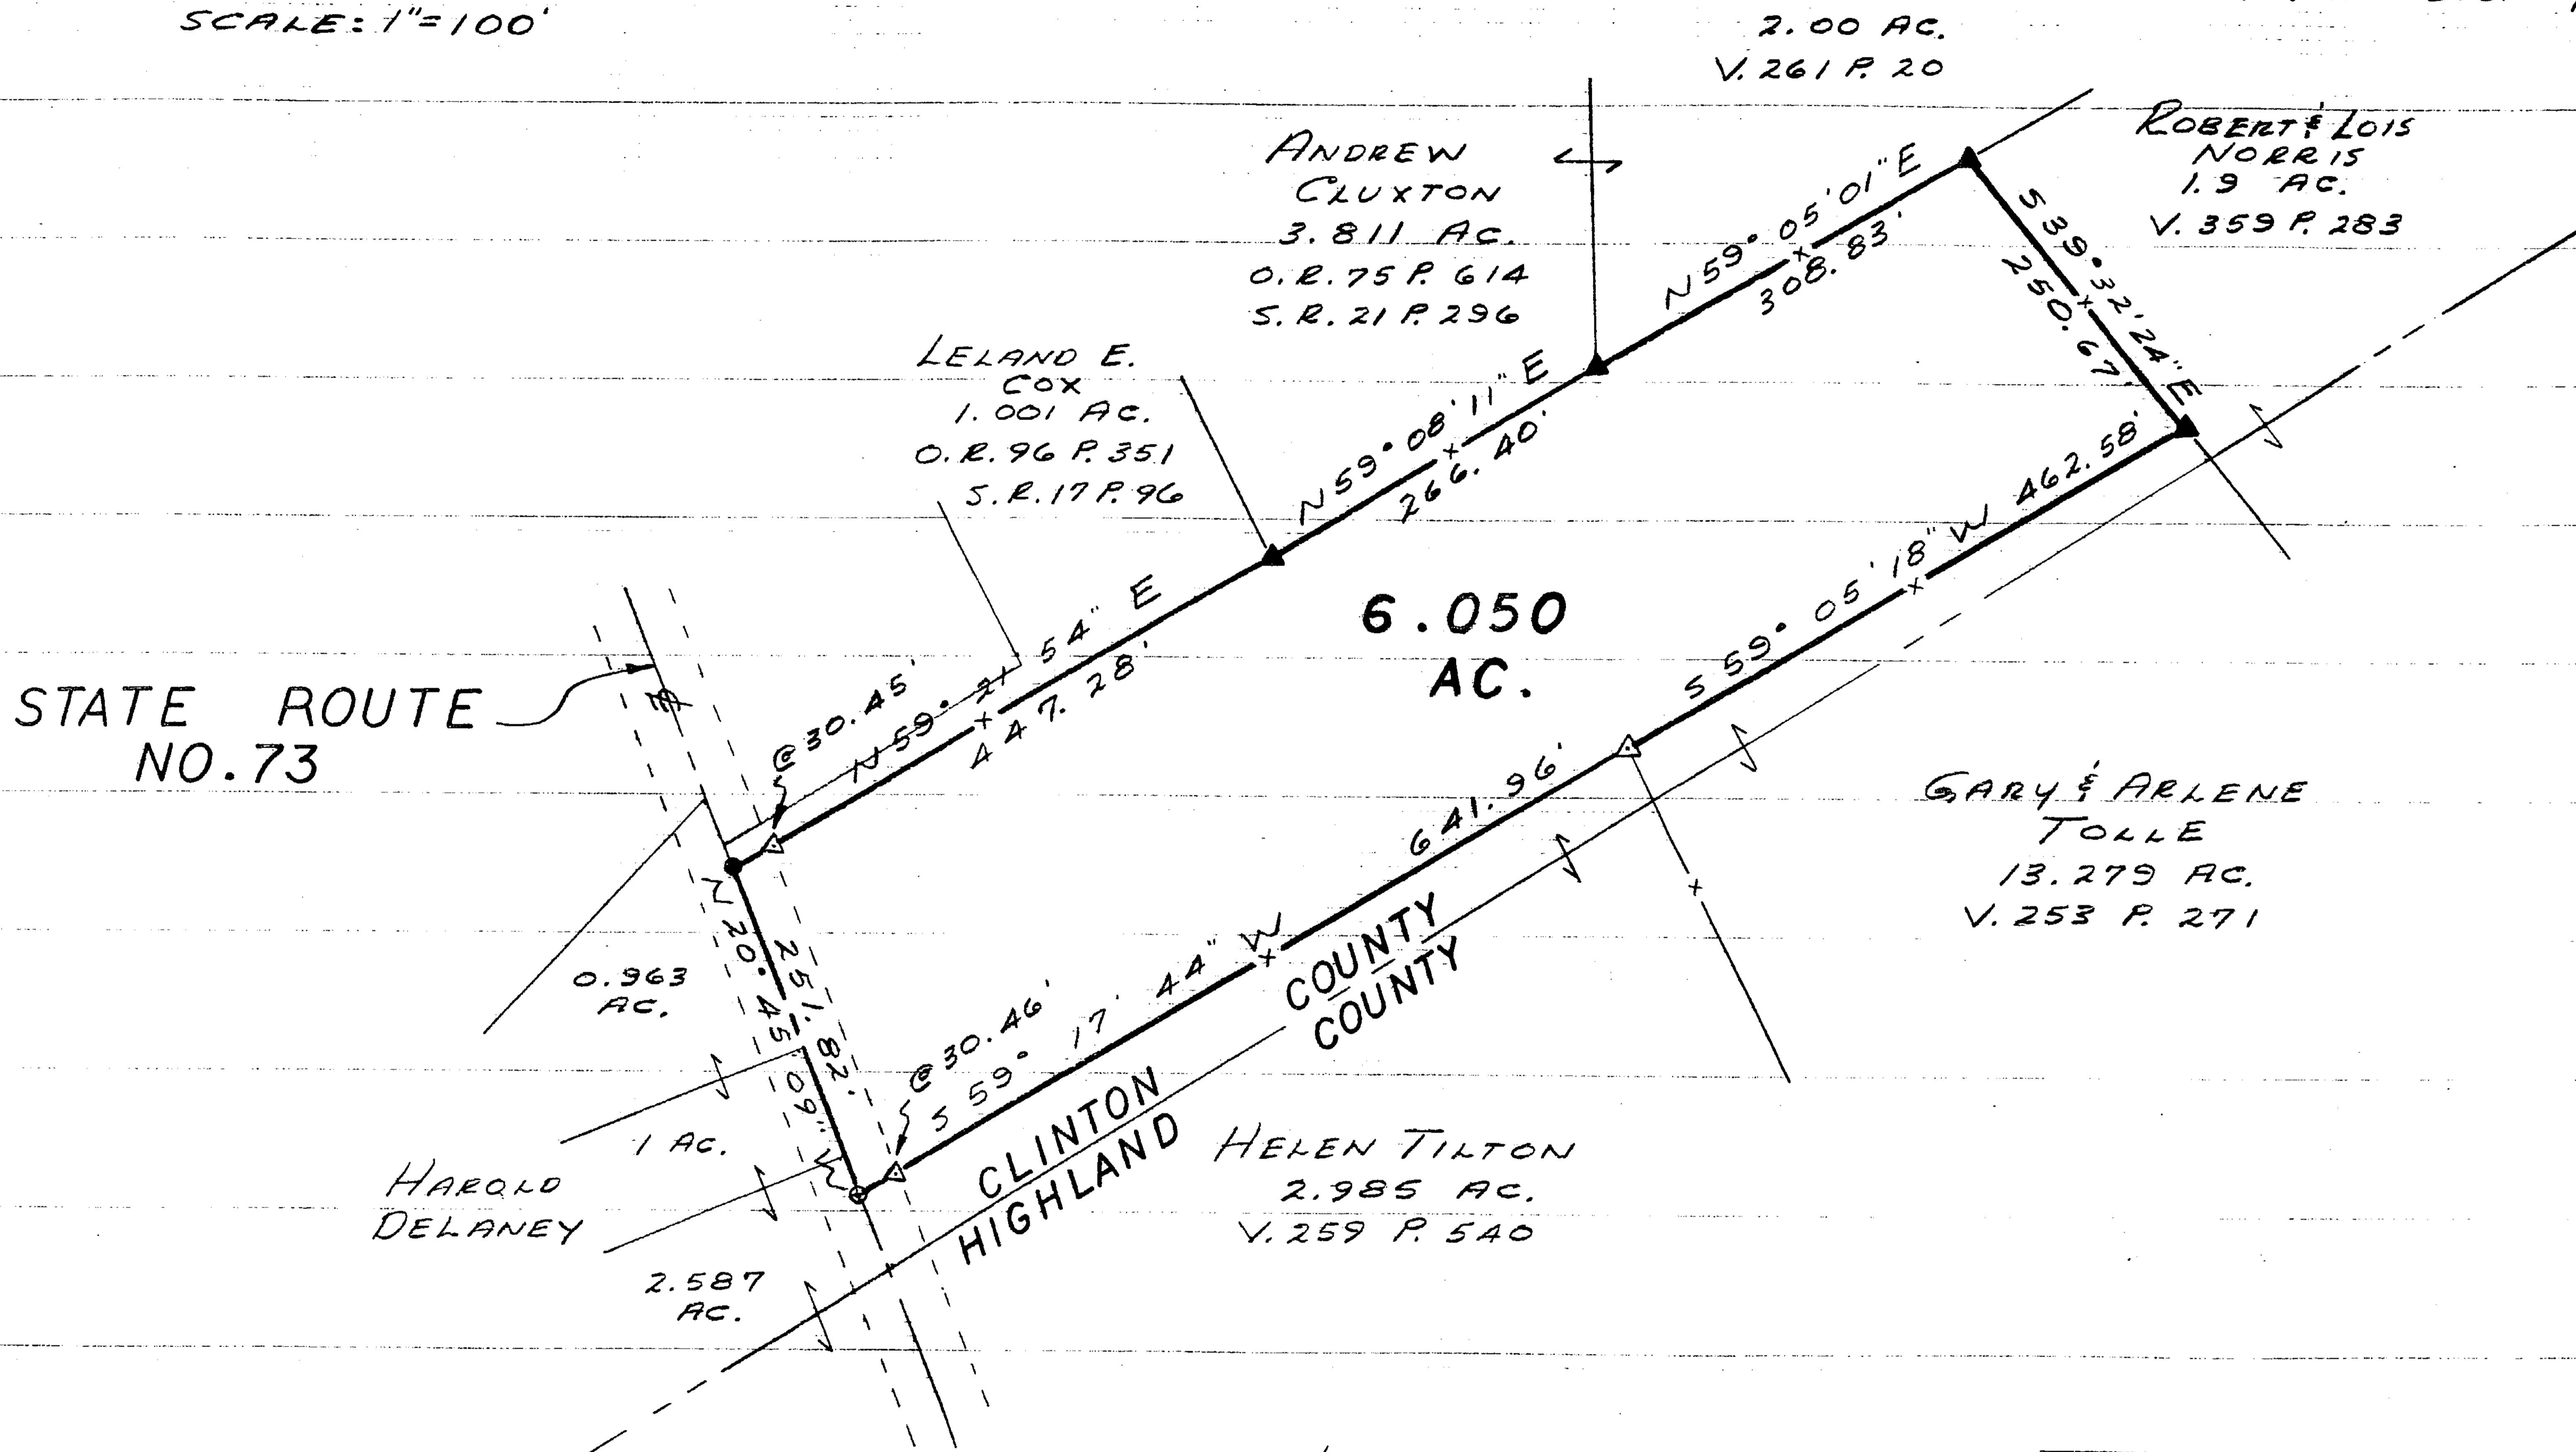

SURVEY BY
SATTERFIELD & ASSOCIATES
Robert E. Satterfield
ROBERT E. SATTERFIELD
WEST UNION, OHIO
P. S. NO. 4238
513-544-2833

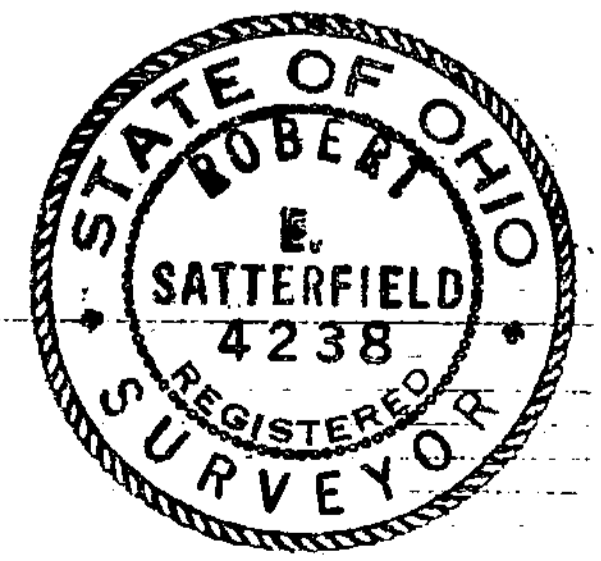

LEGEND
● SPIKE FOUND
⊕ 1/4" SPIKE SET
▼ 5/8" IRON PIN FOUND
▽ 5/8" IRON PIN SET
-x- FENCE
(ALL IN GOOD CONDITION)

APPROVED FOR
MATHEMATICAL ACCURACY
Clinton County Engineer
Per *Margaret Walters*
APR 26 1995

SURVEY
FOR
GLEASON E. LONG
MILITARY SURVEY NO. 1078
VILLAGE OF NEW VIENNA
GREEN TOWNSHIP
CLINTON COUNTY, OHIO
SCALE 1"=100' APRIL 18, 1995