



1" = 100'

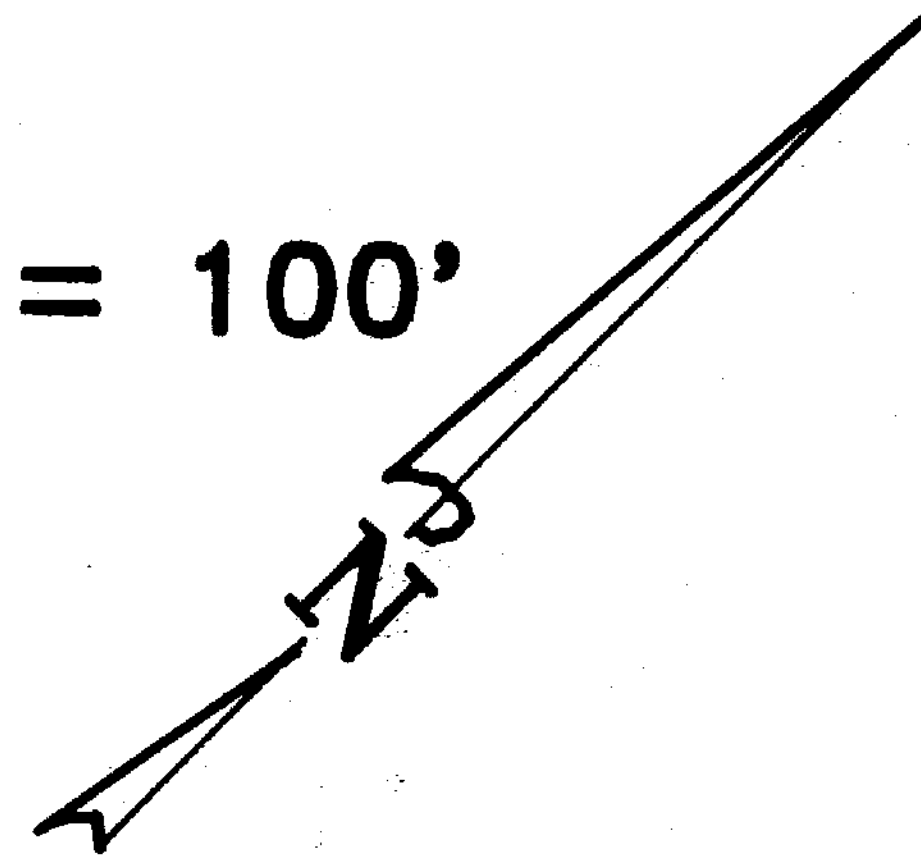

PLAT OF SURVEY FOR ROBERT L. AND GLADYS KNOX

SITUATED IN
MILITARY SURVEY No. 1172
JEFFERSON TOWNSHIP
CLINTON COUNTY, OHIO

BEARINGS ARE BASED UPON THE PLAT OF SURVEY FILED IN VOLUME 22, PLAT 254 OF THE CLINTON COUNTY ENGINEER'S RECORD OF LAND DIVISION.

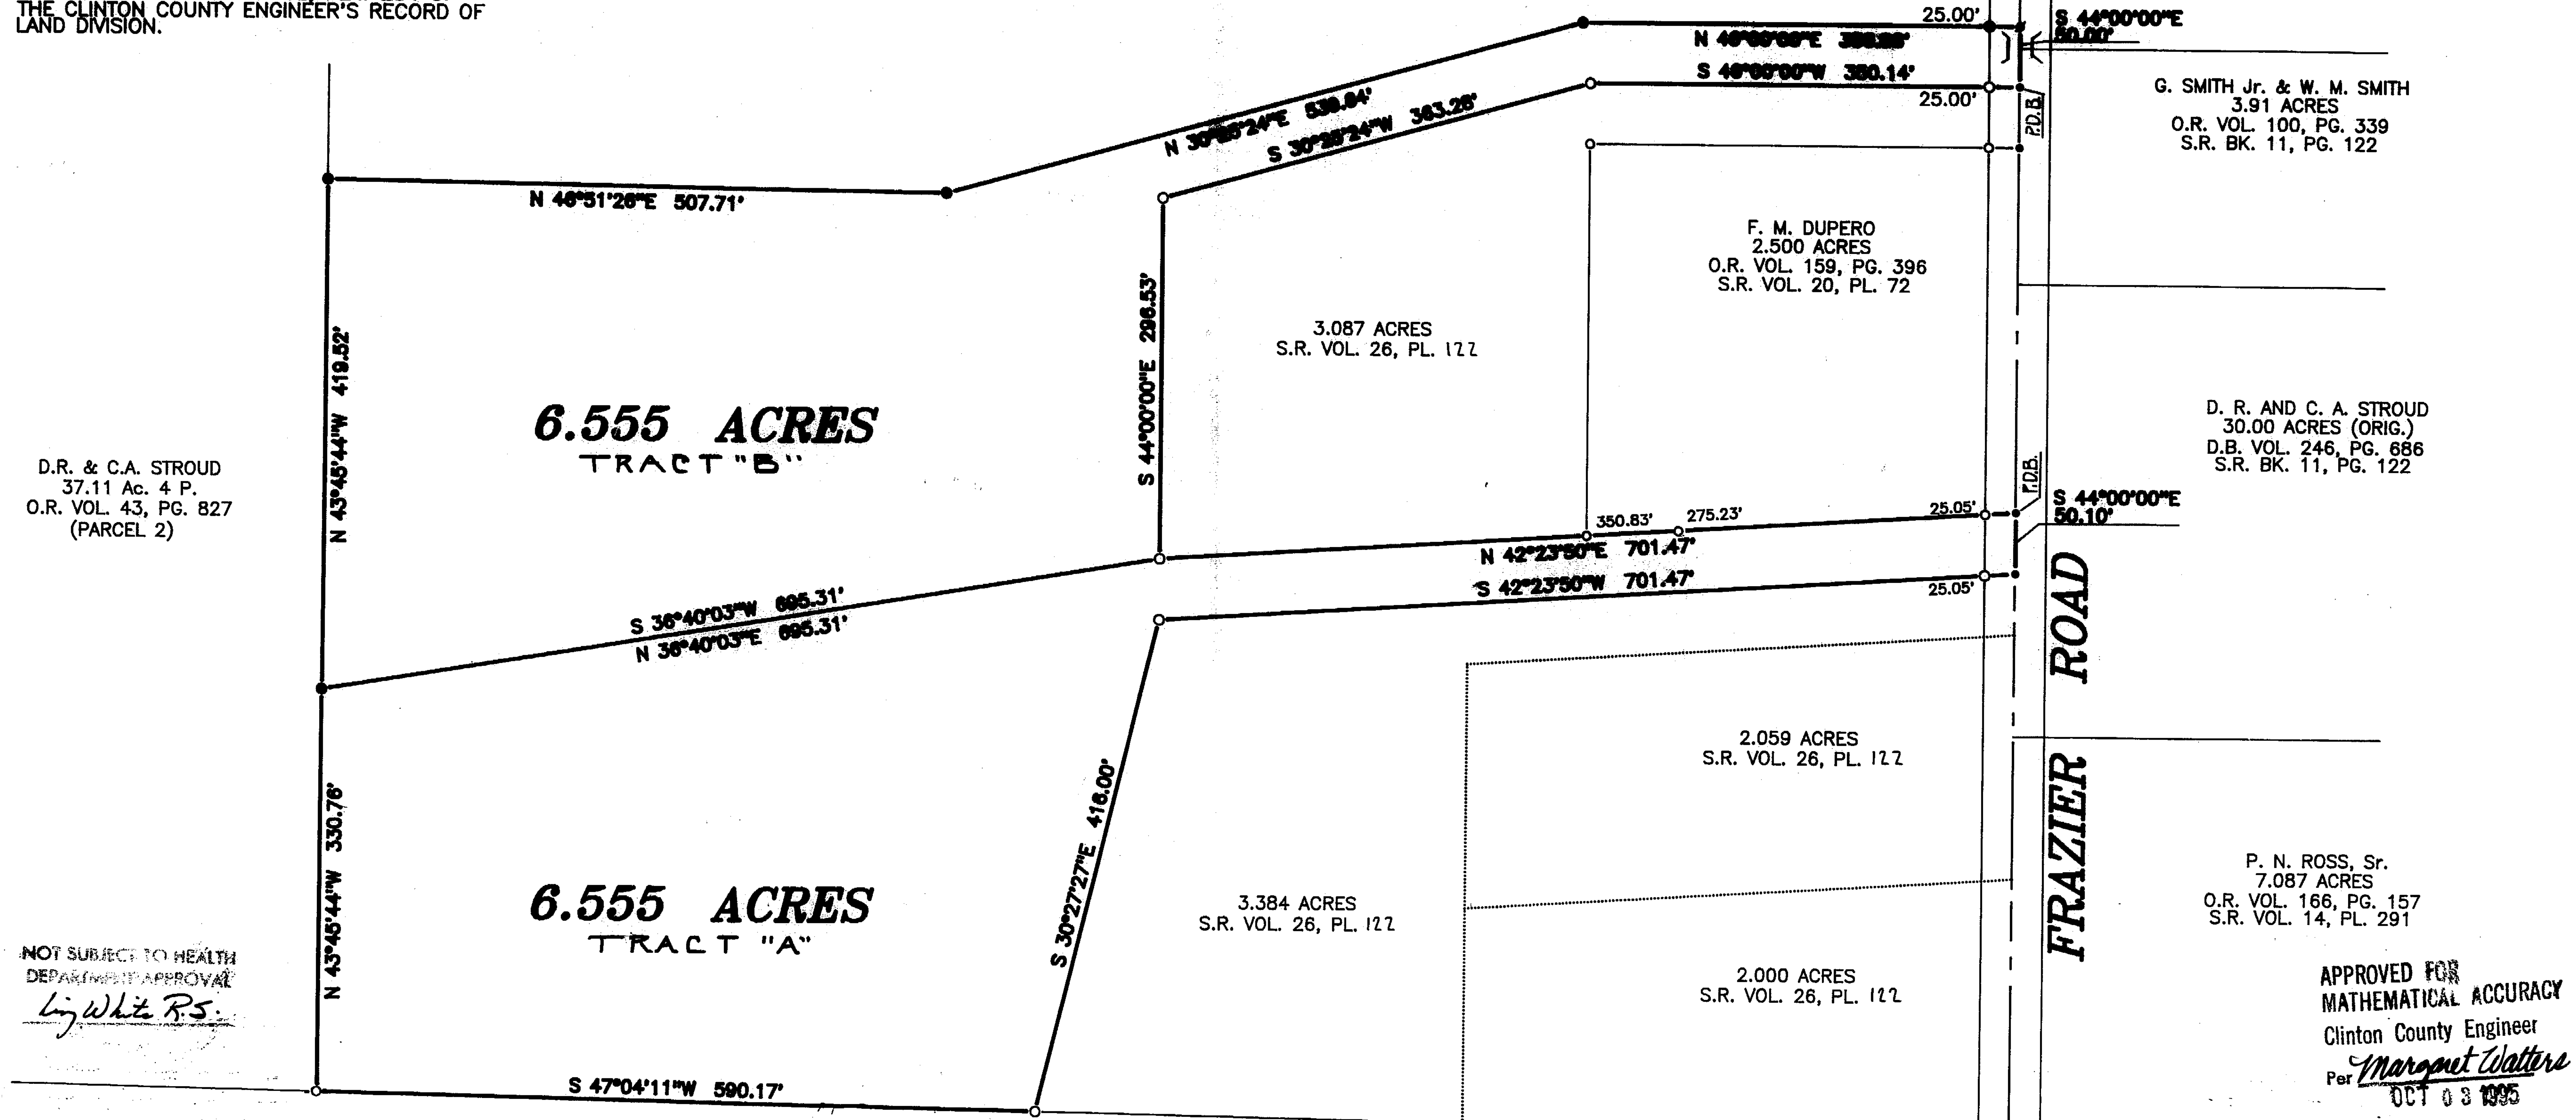

D.R. & C.A. STROUD
37.11 Ac. 4 P.
O.R. VOL. 43, PG. 827
(PARCEL 2)

NOT SUBJECT TO HEALTH
DEPARTMENT APPROVAL
Lj White R.S.

ROBERT L. & GLADYS KNOX
51.469 ACRES
O.R. VOL. 94, PG. 761
S.R. VOL. 22, PL. 254

CLINTON COUNTY ENGINEER'S
RECORD OF LAND DIVISION:

VOLUME 26, PLAT 129

DATE: 10-03-1995

PRIOR DEED REFERENCE(S):
O.R. VOLUME 94, PAGE 761

R.L. KNOX, Sr. AND GLADYS H. KNOX
5.000 ACRES
O.R. VOL. 50, PG. 101
(TRACT 1)
S.R. VOL. 20, PL. 109

(No. 28)

G. SMITH Jr. & W. M. SMITH
3.91 ACRES
O.R. VOL. 100, PG. 339
S.R. BK. 11, PG. 122

D. R. AND C. A. STROUD
30.00 ACRES (ORIG.)
D.B. VOL. 246, PG. 686
S.R. BK. 11, PG. 122

P. N. ROSS, Sr.
7.087 ACRES
O.R. VOL. 166, PG. 157
S.R. VOL. 14, PL. 291

APPROVED FOR
MATHEMATICAL ACCURACY
Clinton County Engineer
Per *Margaret Walters*
OCT 03 1995


BROWNELL SUBDIVISION
S.R. BK. 12, PG. 592

LEGEND

- P.K. MASONRY NAIL (FOUND)
- △ RAILROAD SPIKE (FOUND)
- 5/8" IRON PIN (FOUND) ~ UNLESS OTHERWISE DENOTED
- 5/8" IRON PIPE (FOUND) ~ UNLESS OTHERWISE DENOTED
- HEX BOLT (FOUND)
- P.K. MASONRY NAIL (SET)
- NO MONUMENT SET AT CORNER
- 5/8" IRON PIN (SET) W/PLASTIC I.D. CAP
- X- WOVEN WIRE FENCE ON OR NEAR PROPERTY LINE
- NO EVIDENCE OF OCCUPATION ALONG PROPERTY LINE
- TOWNSHIP LINE MONUMENT

NOTES:


- (1) SOURCE DOCUMENTS: DEED REFERENCES & SURVEYS AS SHOWN
- (2) MONUMENTS FOUND IN GOOD CONDITION AT TIME OF SURVEY

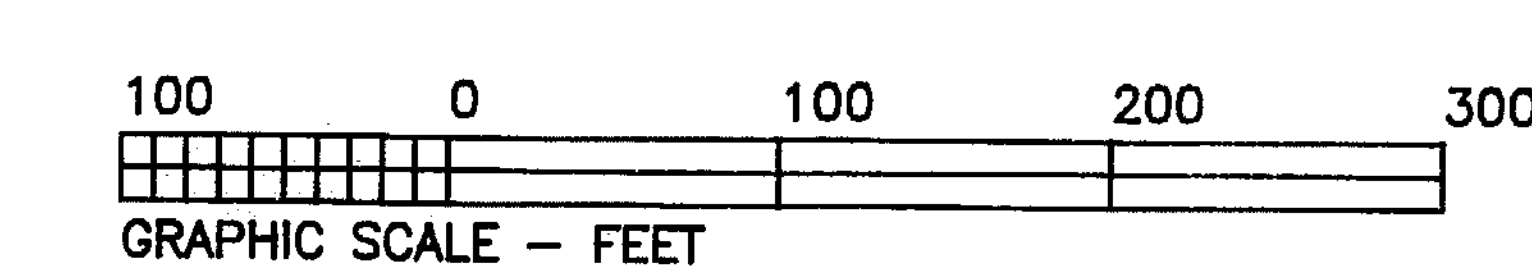

APPROVED
CLINTON COUNTY ZONING DEPT.
PER *[Signature]*
DATE 9-29-95 ZONED A-2

[Signature]
BRIAN F. GALLAGHER, OHIO P. S. 6945

E. M. HOLBROOK
19.00 ACRES
D.B. VOL. 283, PG. 571

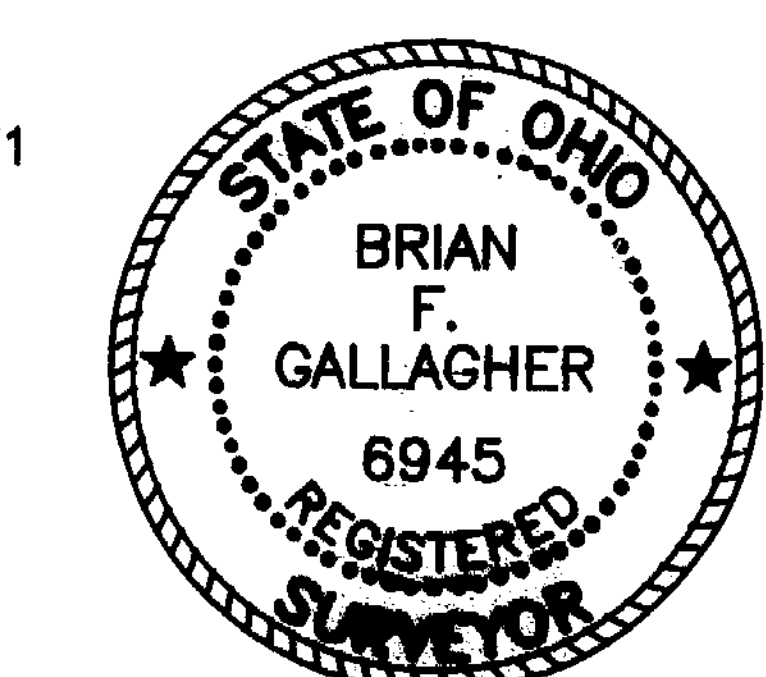

SOUTHWEST OHIO LAND SURVEYS
P.O. BOX 201, WILMINGTON, OHIO 45177
(513)-382-0799

DATE: SEPT. 25, 1995	CAD. NO. 9533KNX2	FILE NO. 95 - 33
SCALE: 1" = 100'	DRAWN BY: DJB	DRAW. NO. 18241776