

CLINTON COUNTY ENGINEERS  
 RECORD OF LAND DIVISION  
 VOLUME 26 PLAT NO. 151  
 DATE 10-26-1995  
 SCALE 1"=40'

---

DEED REFERENCE  
 VOLUME 244 PAGE 559  
 TOWNSHIP GREEN  
 MILITARY SURVEY NO. 2386(UPPER)


This land split is conditionally approved for land transfer.  
 Split approval does NOT constitute approval for a building  
 permit and/or Health Department regulations.

The approval of this plat by the Board  
 of County Commissioners does not  
 constitute the approval by the Board of  
 Health, roads or streets, zoning and the  
 drainage of this subdivision.

MARION D. &  
 BERTHA A. BLEDSOE  
 D.B. 244 P. 559  
 S.R. 13 PG 151 (14.47 AC.)  
 12.47 AC. REMAINDER

RECEIVED BY THE CLINTON COUNTY COMMISSIONERS ON  
October 4 19 95  
*Wanda M. Woods*  
 CLERK  
 APPROVED ON October 4 19 95  
*Charles W. Meyer*  
 COMMISSIONERS OF CLINTON COUNTY, OHIO

APPROVED BY *Robert J. S.*  
 DATE 10/4/95 TITLE Health Commissioner  
 CLINTON COUNTY HEALTH DEPARTMENT

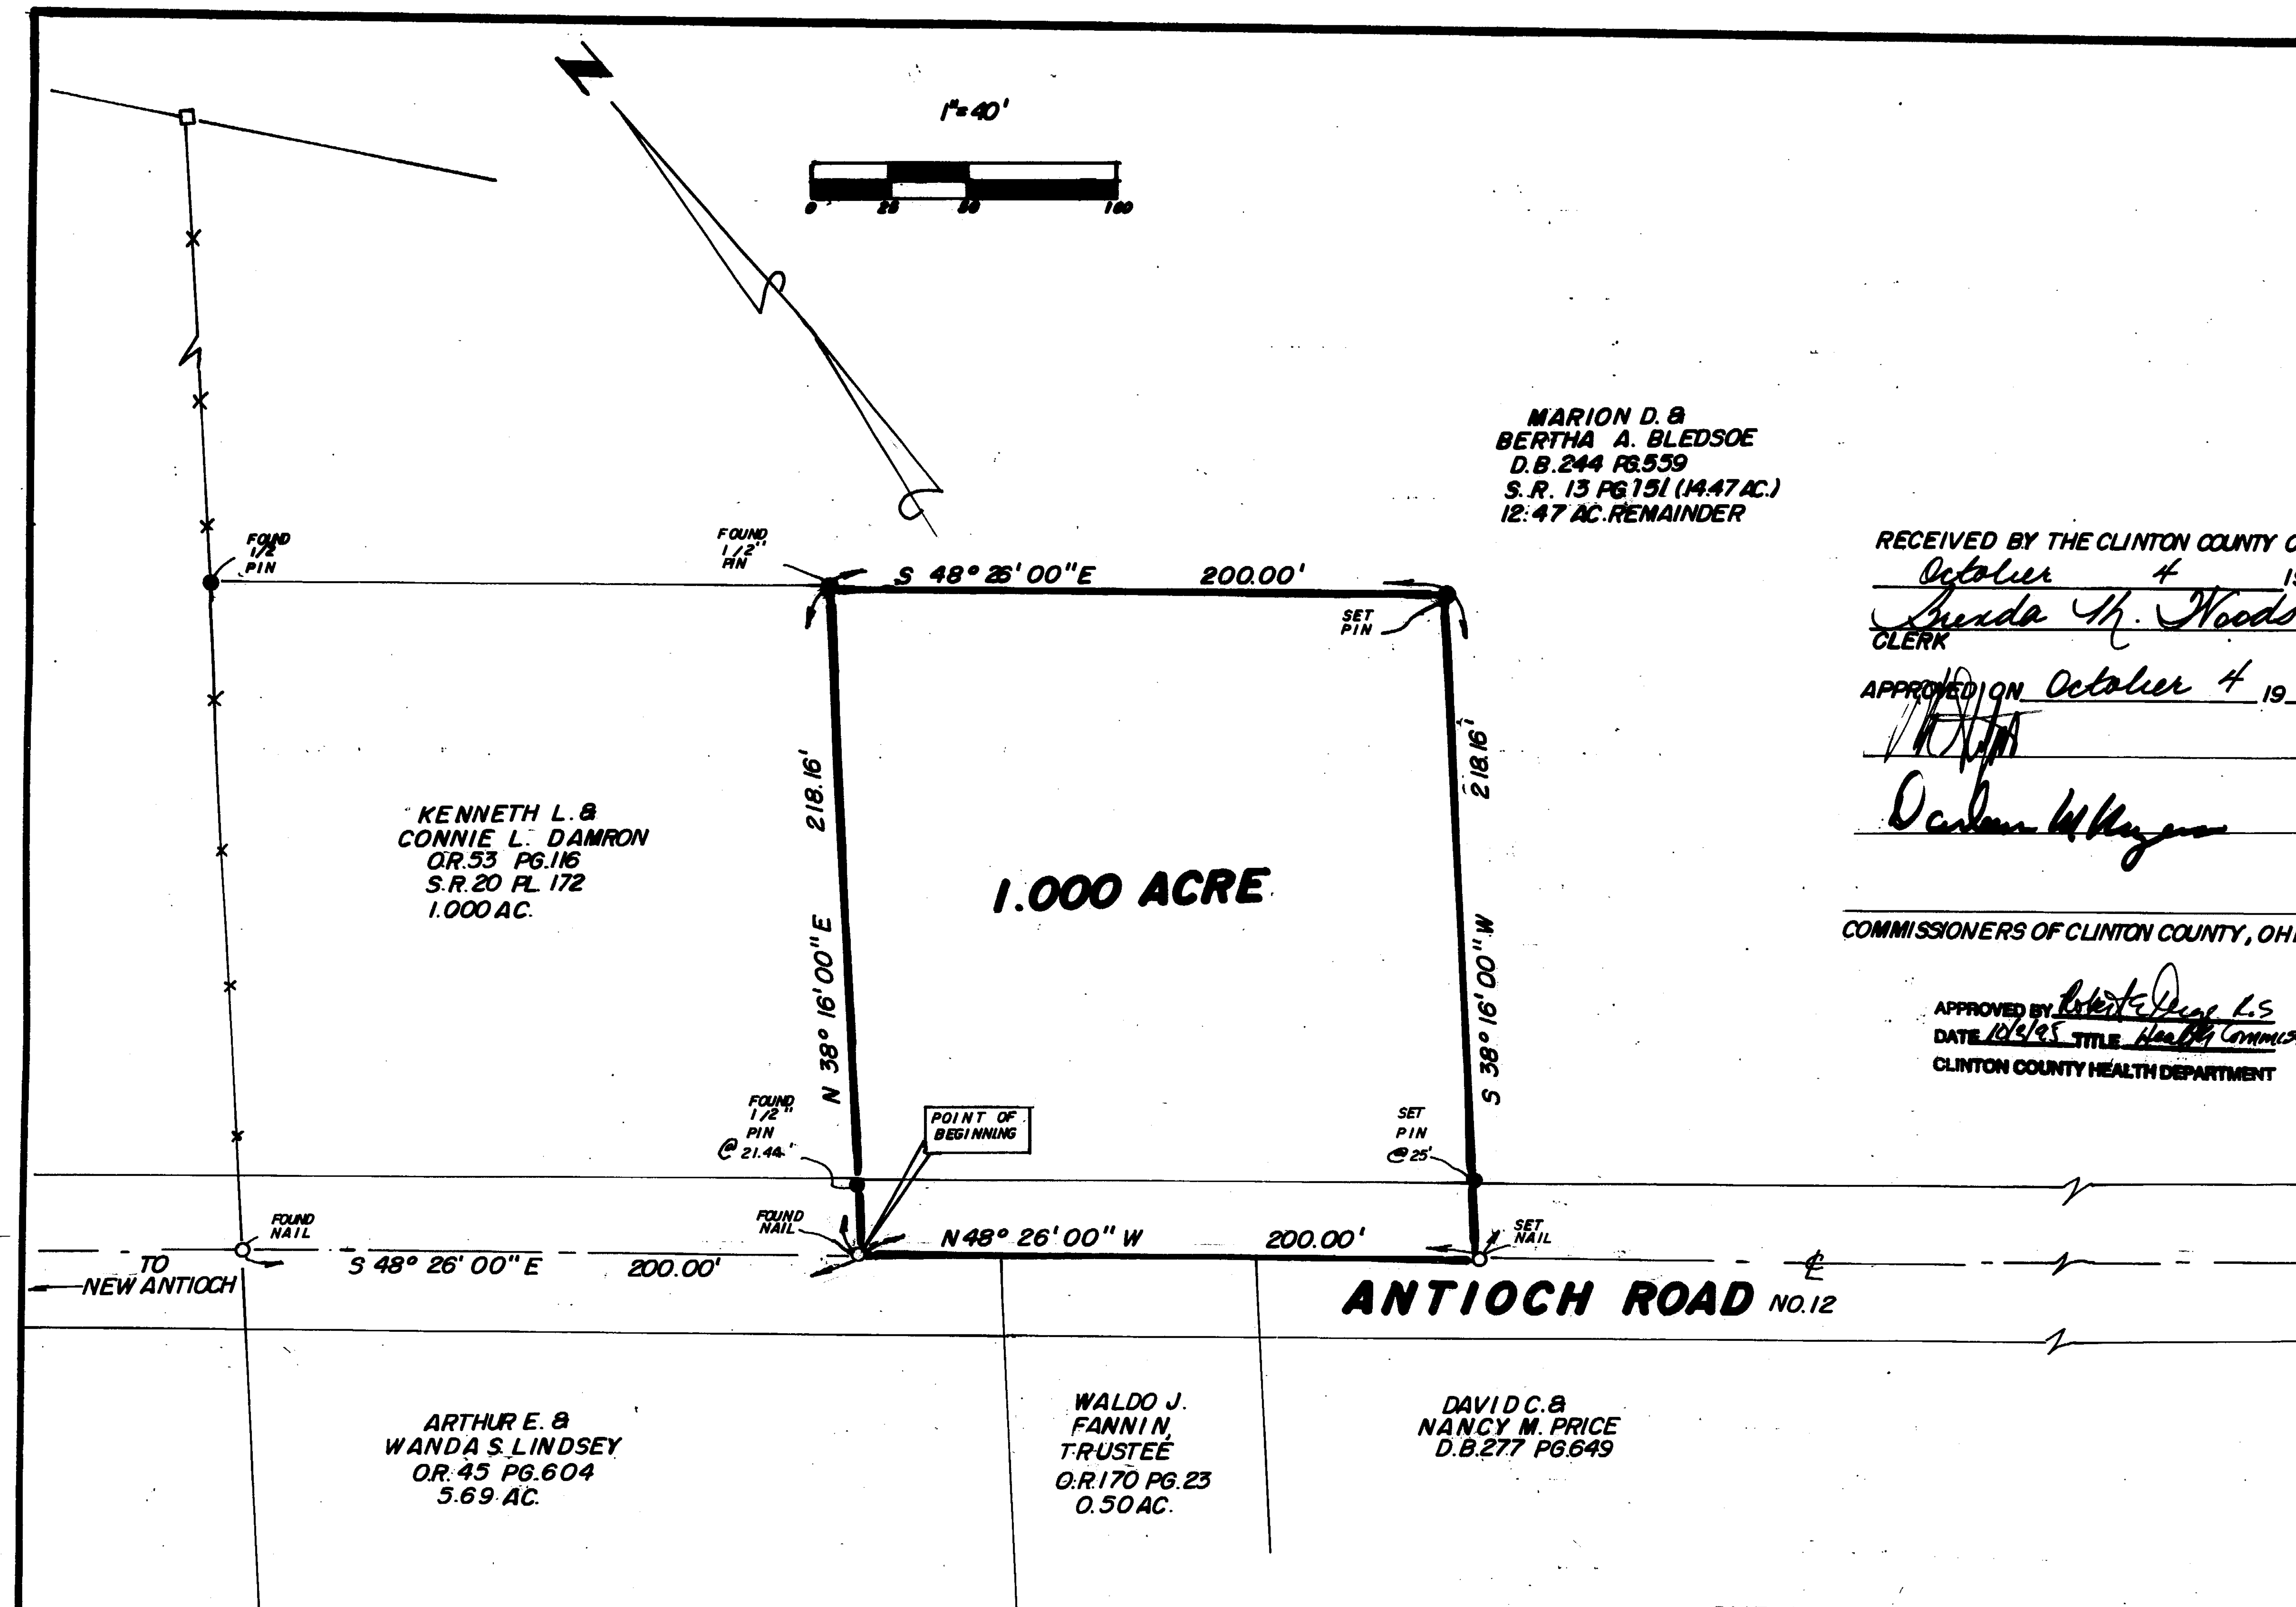

- NOTES:**
- (1) "SET PIN" DENOTES 1/2" X 30" IRON PIN WITH PLASTIC CAP STAMPED "CLIN CO."
  - (2) "SET NAIL" DENOTES P.K. MASONRY NAIL.
  - (3) BEARINGS WERE DERIVED FROM THE SURVEY OF THE 1.000 ACRE TRACT AS RECORDED IN VOLUME 20, PLAT NO. 172, OF THE CLINTON COUNTY ENGINEERS RECORD OF LAND DIVISION.

SURVEY PLAT OF  
 PART OF **MARION D. & BERTHA A. BLEDSOE** LANDS  
 SITUATED IN  
 MILITARY SURVEY NO. 2386 (UPPER)  
 GREEN TOWNSHIP  
 CLINTON COUNTY, OHIO  
 FOR JAKE DAMRON

I HEREBY CERTIFY THIS TO BE A CORRECT PLAT OF A SURVEY  
 MADE UNDER MY DIRECTION IN OCTOBER, 1995

*Richard D. Roll*  
 REGISTERED SURVEYOR NO. 4957



APPROVED FOR  
 MATHEMATICAL ACCURACY  
 Clinton County Engineer  
 Per *M. Sheldrake*  
 OCT 4 1995  
 APPROVED  
 CLINTON COUNTY ZONING DEPT.  
 PER *Howard E. Husmaker*  
 DATE 10-4-95 ZONED A-1

**CLINCO SURVEYORS**  
 P.O. BOX 241  
 58 S. WALNUT STREET  
 WILMINGTON, OHIO 45177

SCALE 1"=40' DRAWN BY MJS CHECKED BY RDR  
 DATE 10-3-95 DRWG. C-7670