

**SURVEY OF RECORD**  
LOCATED IN MILITARY SURVEY NO. 853,  
GREEN TOWNSHIP, CLINTON COUNTY, OHIO  
CONTAINING 6.183 ACRES

Clinton County Engineer's  
Record of Land Surveys  
File Date: 10-30-1995



APPROVED - BOARD OF  
CLINTON COUNTY COMMISSIONERS

Scale: \_\_\_\_\_  
Deed Reference: Vol: \_\_\_\_\_ Pg: \_\_\_\_\_

*David A. Stewart* 10-20-95  
*Debra M. Hayes* 10-30-95

The approval of this plat by the Board of County Commissioners does not constitute the approval by the Board of Health, roads or streets, zoning and the drainage of this subdivision.

This land split is conditionally approved for land transfer. Split approval does NOT constitute approval for a building permit and/or Health Department regulations.

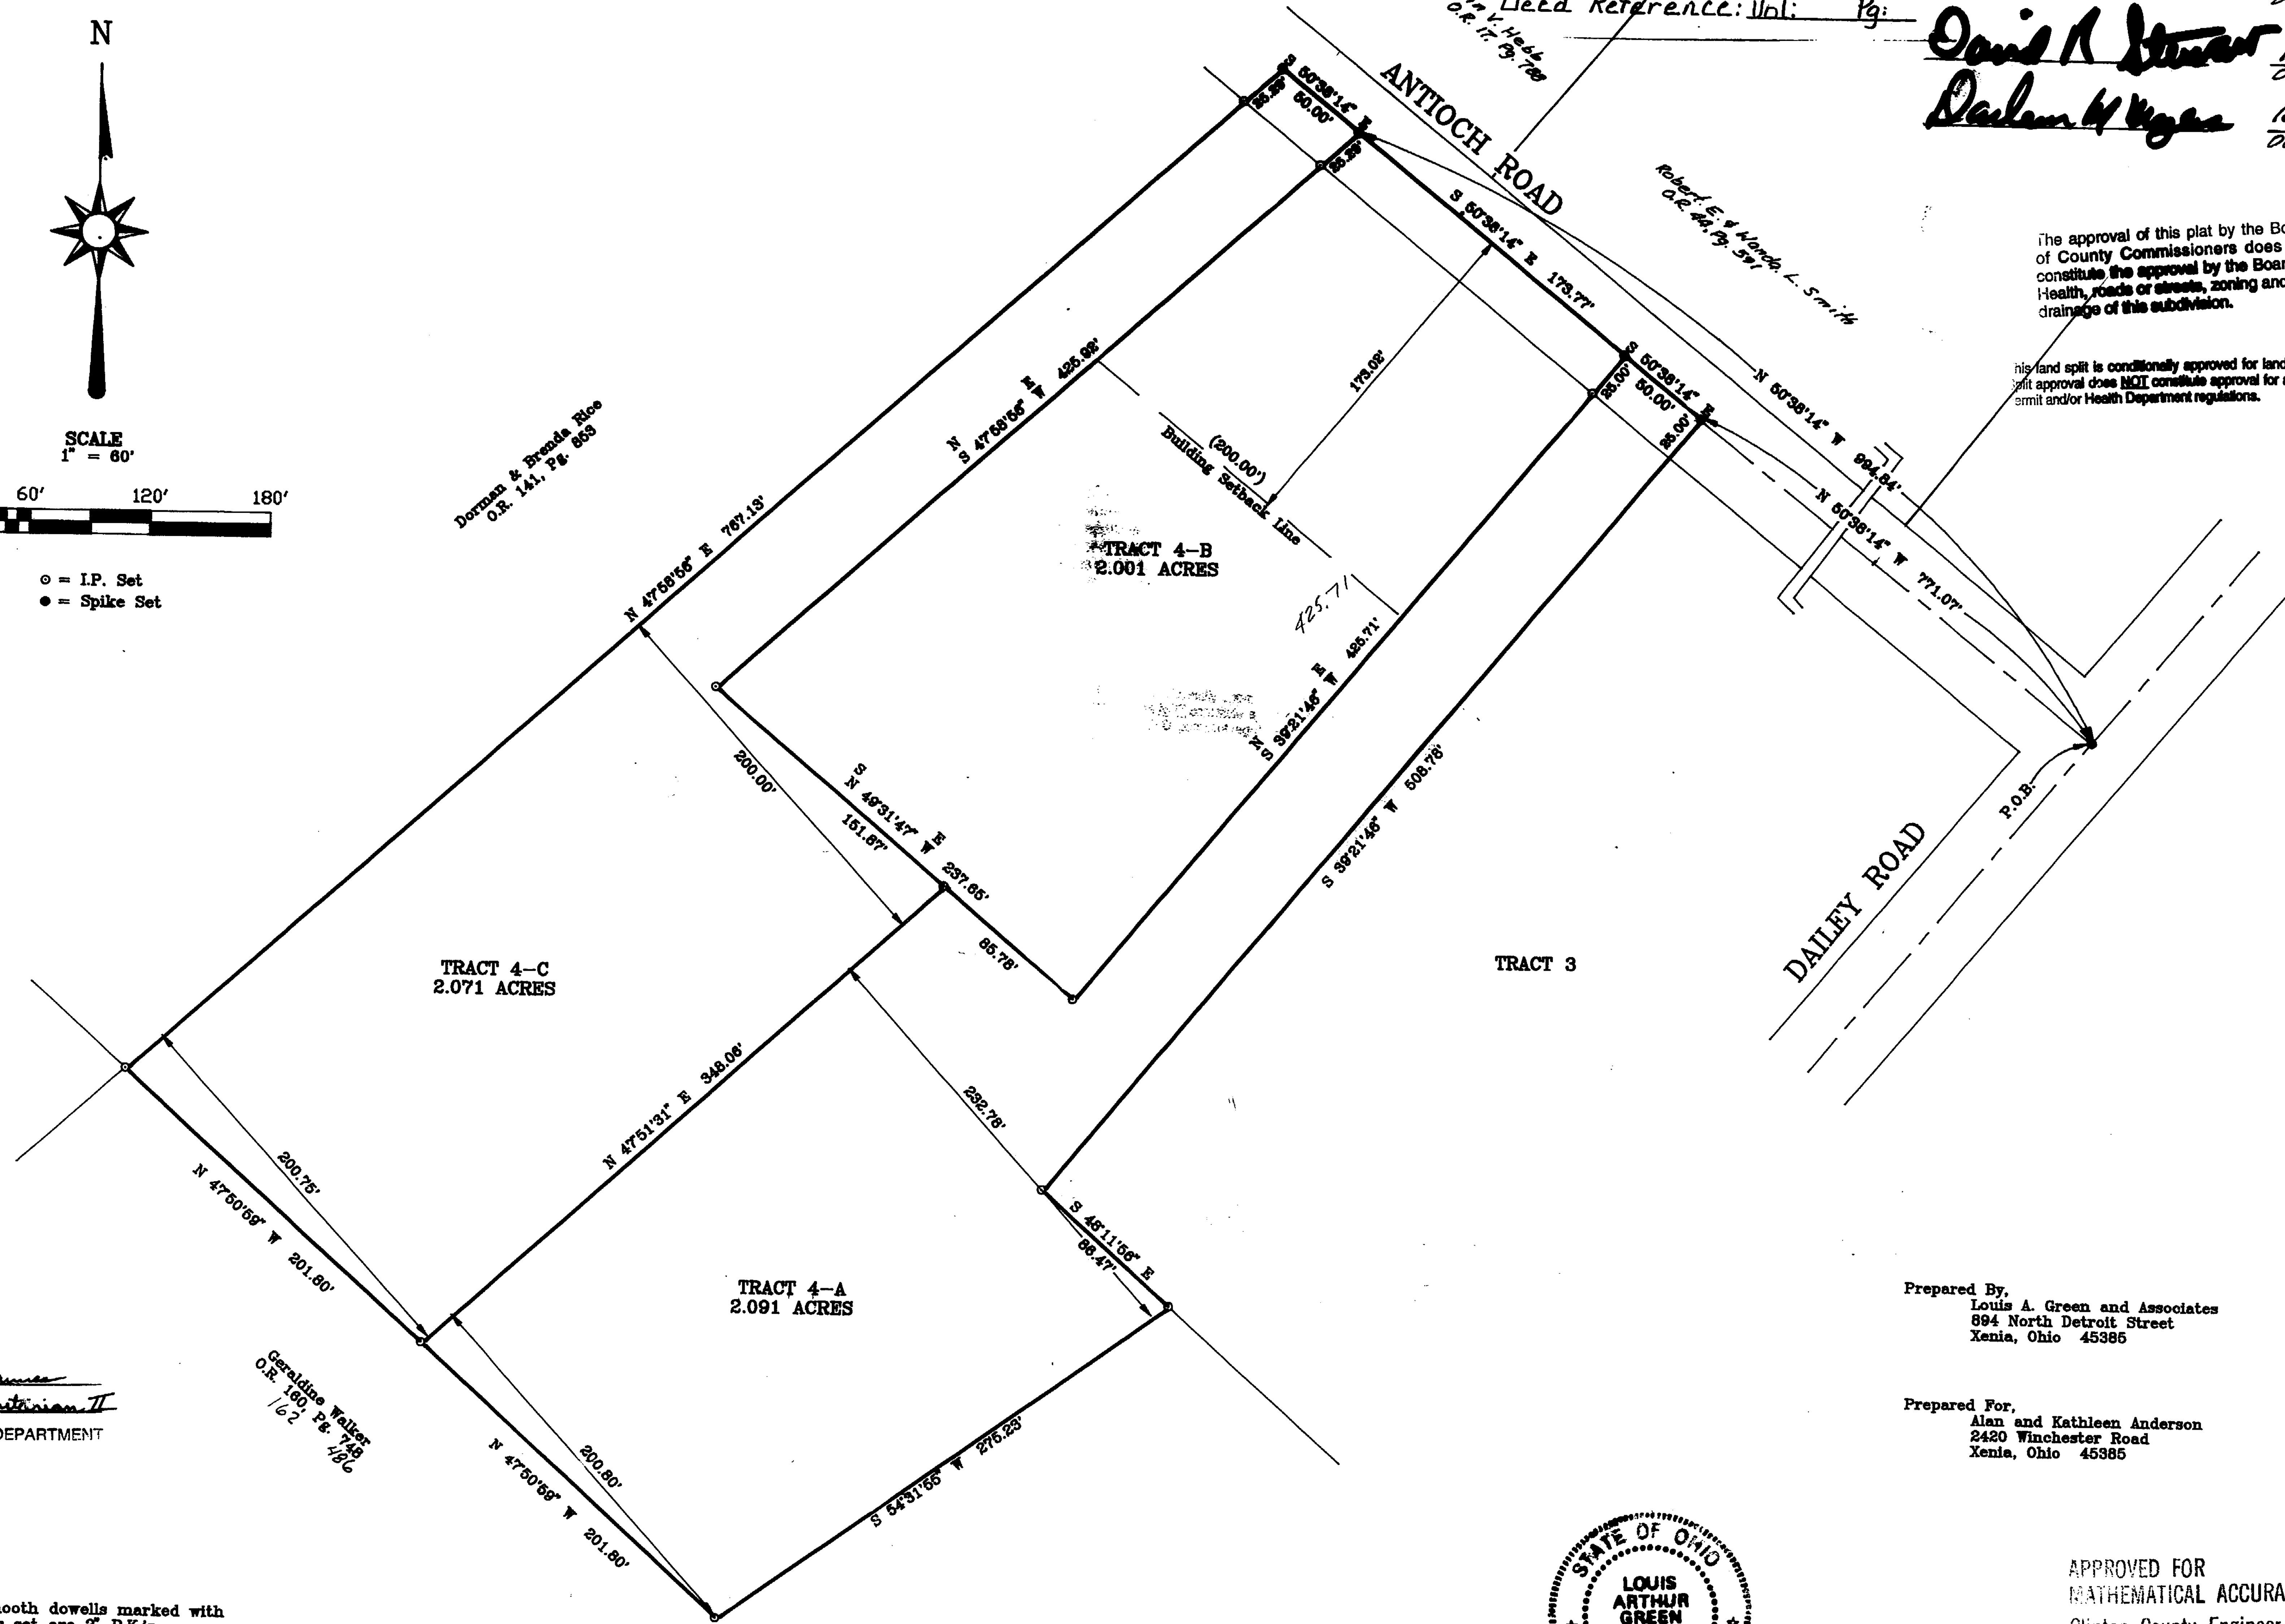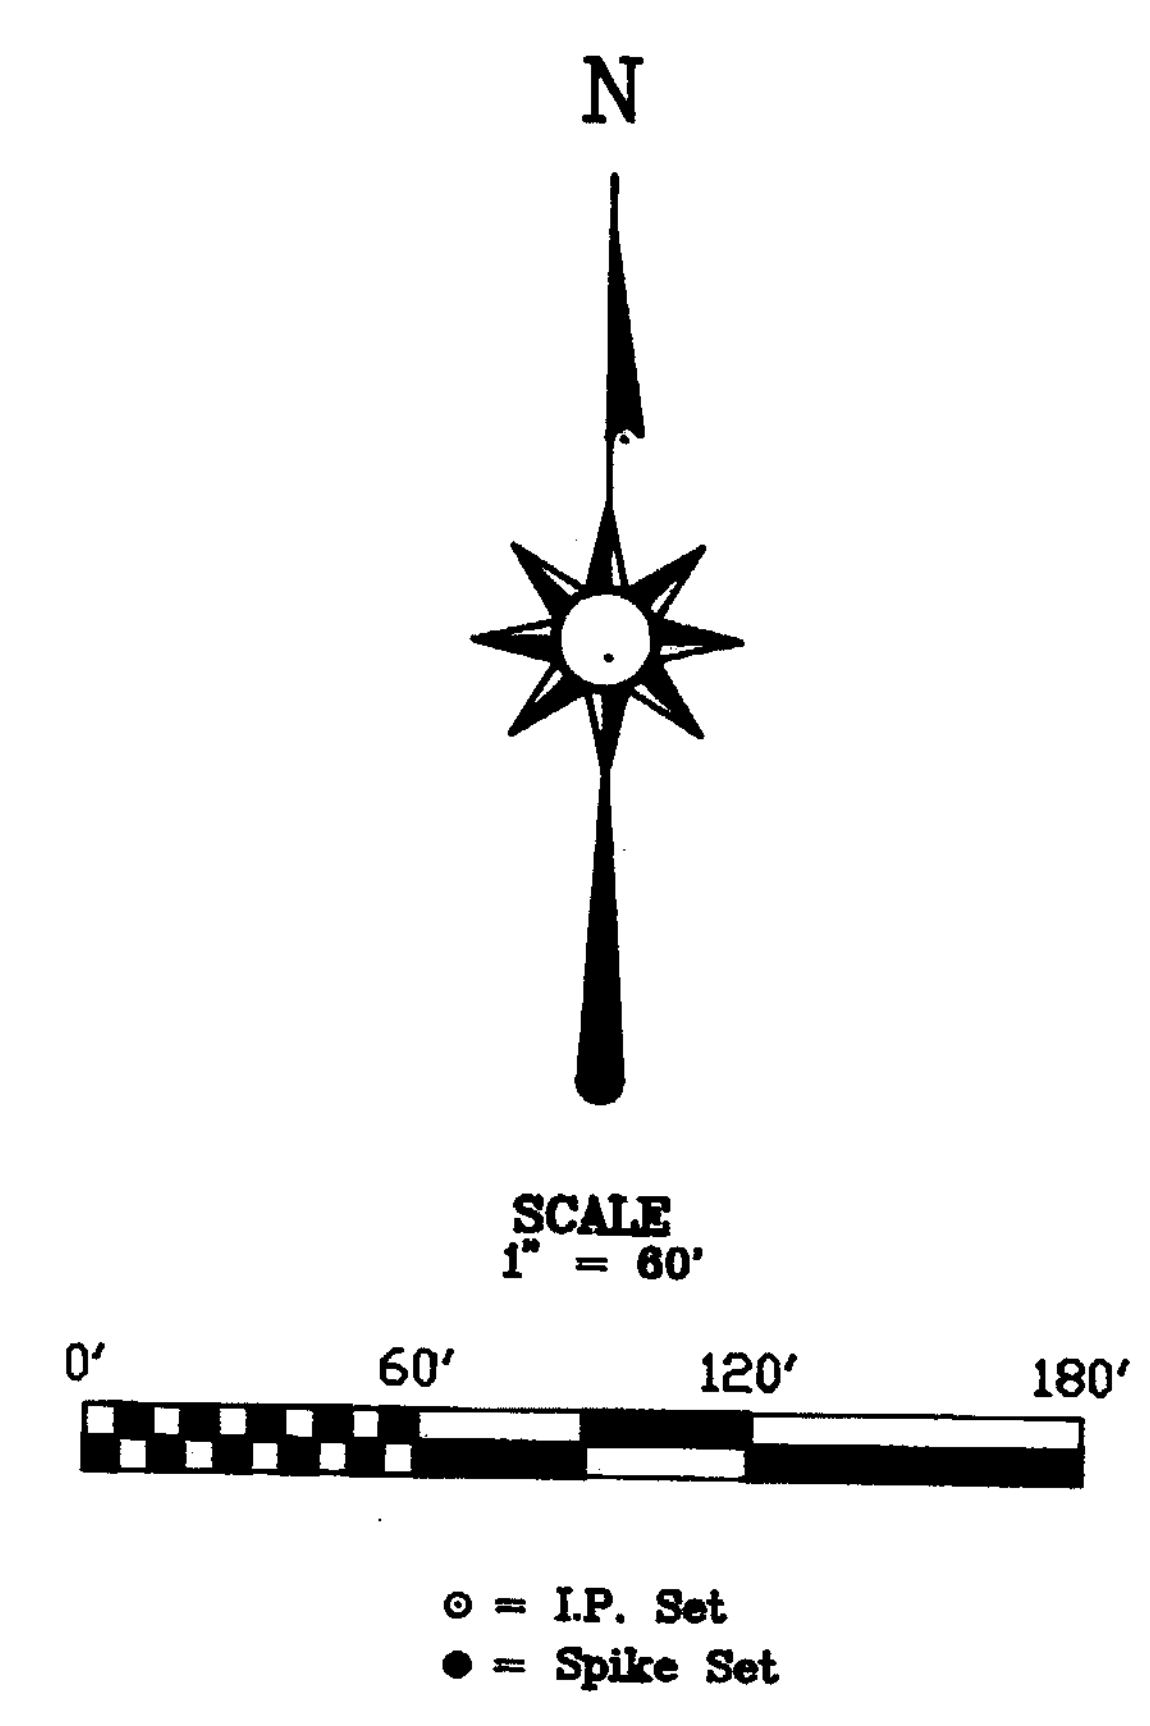

APPROVED BY *Matt Johnson*  
DATE 11-23-95 TITLE *Sanitation II*  
CLINTON COUNTY HEALTH DEPARTMENT

*Geraldine Walker*  
O.R. 160 P. 726  
162

NOTE  
All Iron Pins set are 3/4" smooth dowells marked with identifying surveyor caps. Spikes set are 2" P.K.'s.  
The reference bearing for this survey is S 50°38'14" E, which is the bearing for the centerline of Antioch Road as determined by a previous survey recorded in Volume 24, Page 227, of the Survey Records of Clinton County, Ohio.

APPROVED  
CLINTON COUNTY ZONING DEPT.  
PER *Edward E. Humaker*  
DATE 11-23-95



Prepared By,  
Louis A. Green and Associates  
884 North Detroit Street  
Xenia, Ohio 45385

Prepared For,  
Alan and Kathleen Anderson  
2420 Winchester Road  
Xenia, Ohio 45385

APPROVED FOR  
MATHEMATICAL ACCURACY  
Clinton County Engineer  
Per *Margaret Watters*  
OCT 27 1995

*Louis A. Green* 10/31/95  
Louis A. Green  
Registered Surveyor No. 6147  
Date