



Vol. 26 Pg. 172
 Clinton County
 Engineer
 Land Surveys
 File Date: 11-15-95

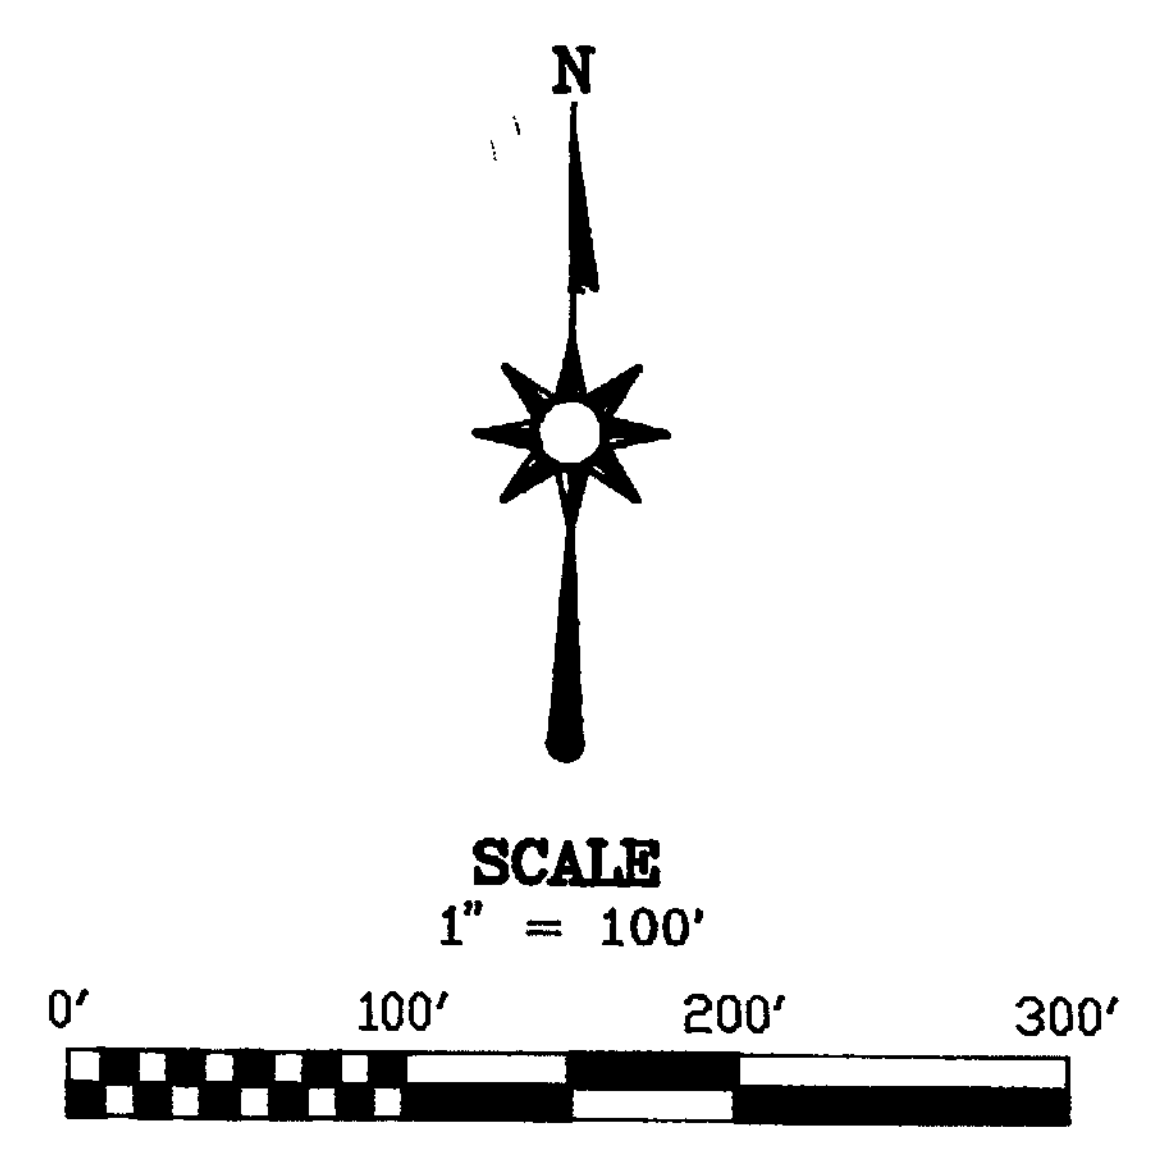

SURVEY OF RECORD
 LOCATED IN M.S. NO. 1732
 VILLAGE OF PORT WILLIAM AND
 LIBERTY TOWNSHIP, CLINTON COUNTY, OHIO

o = I.P. Set
 * = Spike Set

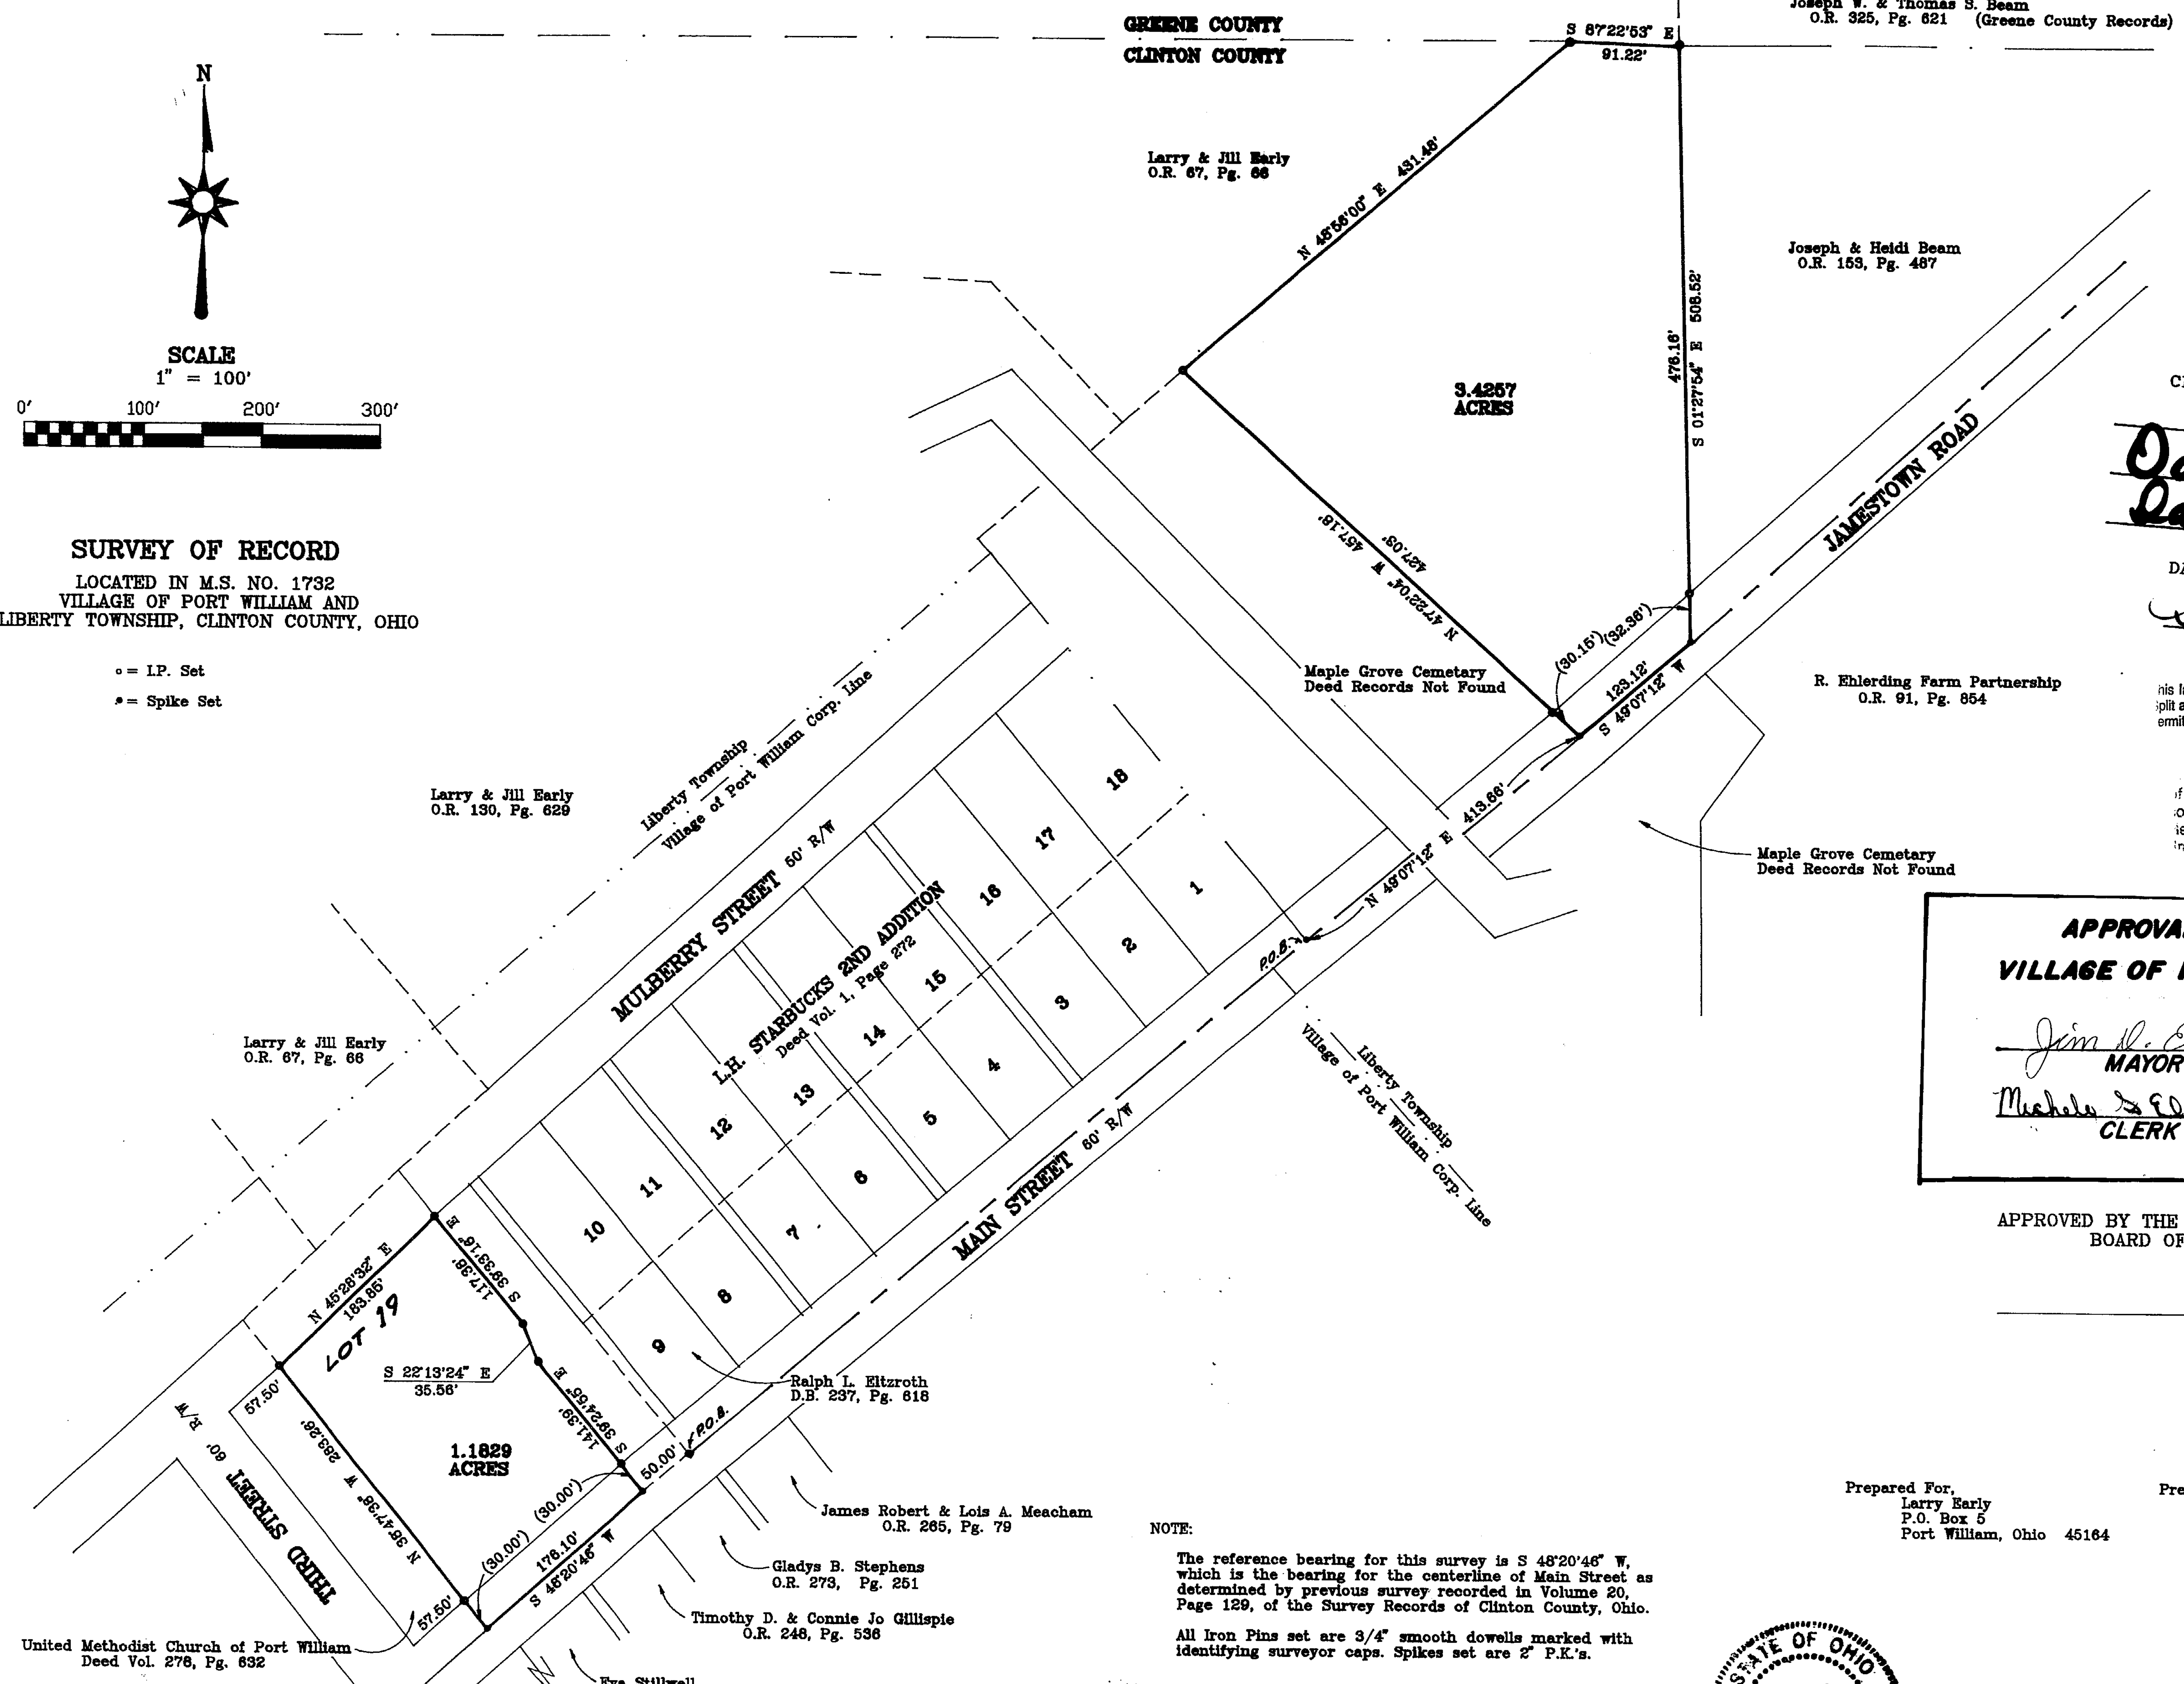

APPROVED BY THE BOARD OF
 CLINTON COUNTY COMMISSIONERS

David R. Stewart
Dale M. Ryan

DATE: 11-15-95

Suzanne H. Woods
 Clerk

his land split is conditionally approved for land transfer
 split approval does NOT constitute approval for a building
 permit and/or Health Department regulations.

the approval of this plat by the Board
 of County Commissioners does not
 constitute the approval by the Board
 of Health, roads or streets, zoning and the
 drainage of this subdivision.

**APPROVAL BY
 VILLAGE OF PORT WILLIAM**

Jim D. Evening
 MAYOR

11-15-95
 DATE

Michelle S. Collins
 CLERK

11-15-95
 DATE

APPROVED BY THE CLINTON COUNTY
 BOARD OF HEALTH

DATE

Prepared For:
 Larry Early
 P.O. Box 5
 Port William, Ohio 45164

Prepared By:
 Louis A. Green and Associates
 894 North Detroit Street
 Xenia, Ohio 45385

NOTE:
 The reference bearing for this survey is S 48°20'46" W,
 which is the bearing for the centerline of Main Street as
 determined by previous survey recorded in Volume 20,
 Page 129, of the Survey Records of Clinton County, Ohio.
 All Iron Pins set are 3/4" smooth dowells marked with
 identifying surveyor caps. Spikes set are 2" P.K.'s.

APPROVED
 CLINTON COUNTY ZONING DEPT.
 PER *Howard F. Shumaker*
 DATE 11-15-95

APPROVED BY *Luigi White R.S.*
 DATE 11-6-95 TITLE *Public Health*
 CLINTON COUNTY HEALTH DEPARTMENT



Louis A. Green
 Louis A. Green
 Registered Surveyor No. 6147

APPROVED FOR
 MATHEMATICAL ACCURACY
 Clinton County Engineer
 For *Margaret Walters*
 NOV 6 1995

11/15/95
 Date