
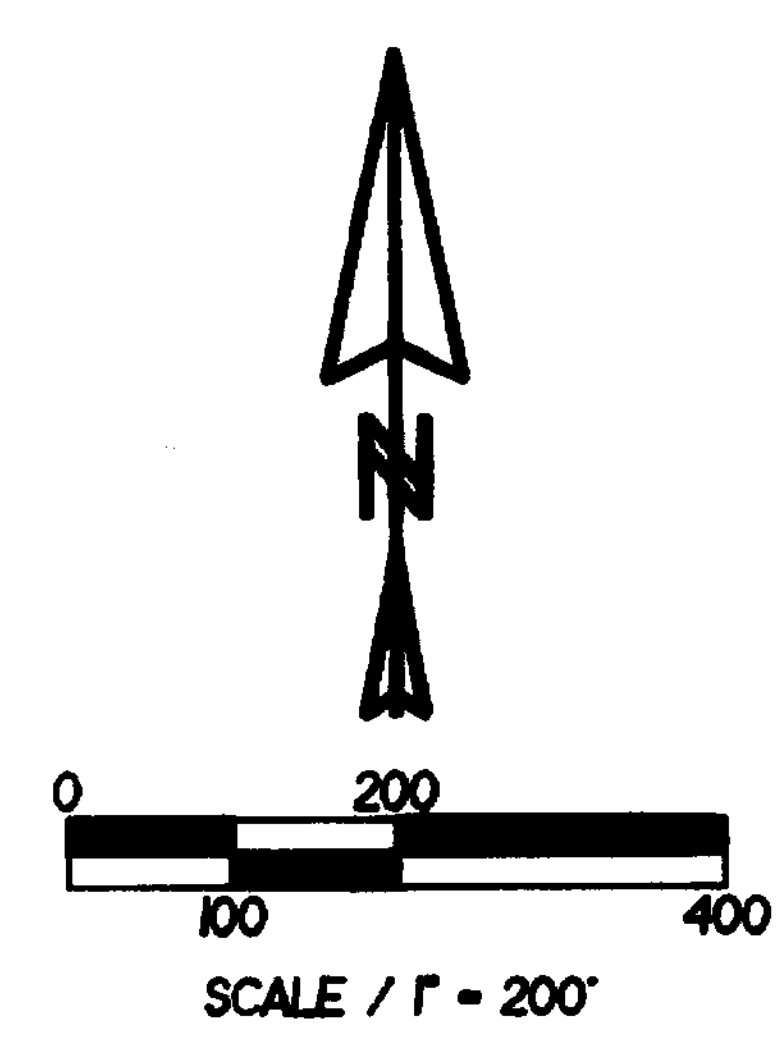


Vol. 26 Pg. 176
 Clinton County
 Engineer
 Land Surveys
 File Date: 11-21-95

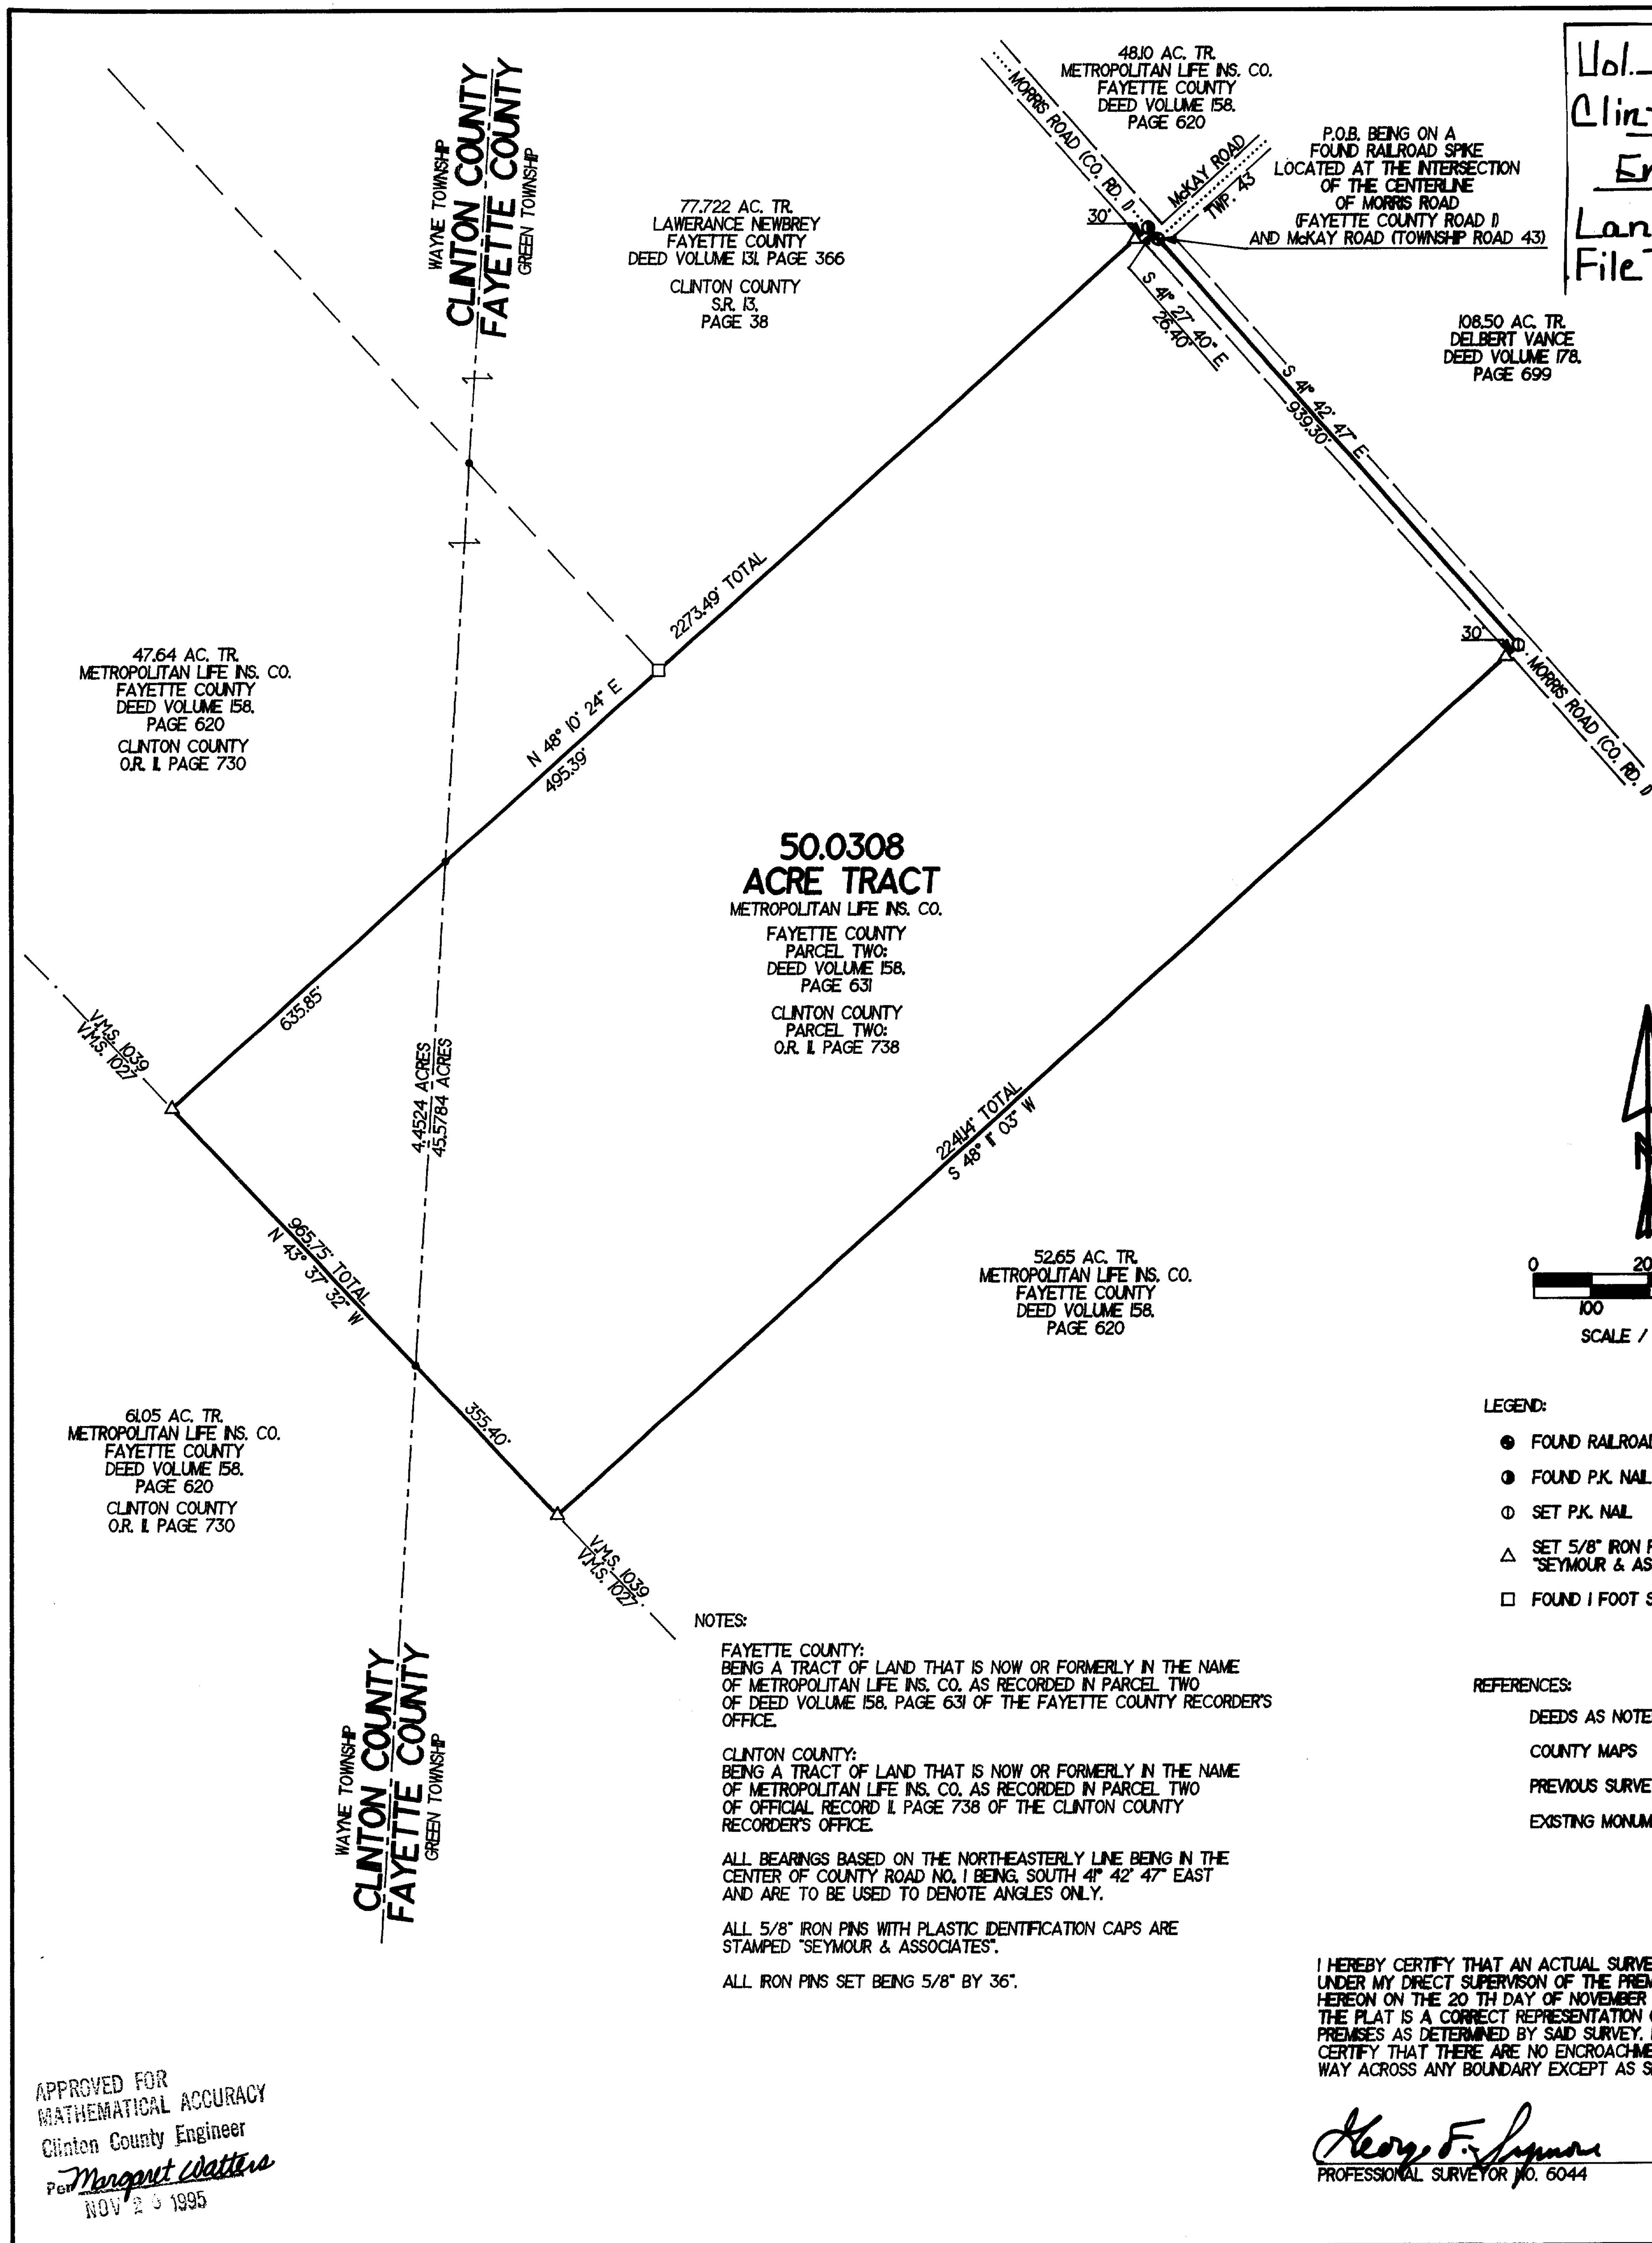

- LEGEND:
- FOUND RAILROAD SPIKE
 - FOUND P.K. NAIL
 - SET P.K. NAIL
 - △ SET 5/8" IRON PIN & ID. CAP STAMPED "SEYMOUR & ASSOCIATES"
 - FOUND 1 FOOT SQUARE CONCRETE POST
- REFERENCES:
- DEEDS AS NOTED
 - COUNTY MAPS
 - PREVIOUS SURVEYS
 - EXISTING MONUMENTS

NOTES:

FAYETTE COUNTY:
 BEING A TRACT OF LAND THAT IS NOW OR FORMERLY IN THE NAME OF METROPOLITAN LIFE INS. CO. AS RECORDED IN PARCEL TWO OF DEED VOLUME 158, PAGE 631 OF THE FAYETTE COUNTY RECORDER'S OFFICE.

CLINTON COUNTY:
 BEING A TRACT OF LAND THAT IS NOW OR FORMERLY IN THE NAME OF METROPOLITAN LIFE INS. CO. AS RECORDED IN PARCEL TWO OF OFFICIAL RECORD I, PAGE 738 OF THE CLINTON COUNTY RECORDER'S OFFICE.

ALL BEARINGS BASED ON THE NORTHEASTERLY LINE BEING IN THE CENTER OF COUNTY ROAD NO. 1 BEING SOUTH 41° 42' 47" EAST AND ARE TO BE USED TO DENOTE ANGLES ONLY.

ALL 5/8" IRON PINS WITH PLASTIC IDENTIFICATION CAPS ARE STAMPED "SEYMOUR & ASSOCIATES".

ALL IRON PINS SET BEING 5/8" BY 36".

I HEREBY CERTIFY THAT AN ACTUAL SURVEY WAS MADE UNDER MY DIRECT SUPERVISION OF THE PREMISES SHOWN HEREON ON THE 20 TH DAY OF NOVEMBER 1995, AND THAT THE PLAT IS A CORRECT REPRESENTATION OF THE PREMISES AS DETERMINED BY SAID SURVEY. I FURTHER CERTIFY THAT THERE ARE NO ENCROACHMENTS EITHER WAY ACROSS ANY BOUNDARY EXCEPT AS SHOWN HEREON.

George F. Seymour
 PROFESSIONAL SURVEYOR NO. 6044

APPROVED FOR
 MATHEMATICAL ACCURACY
 Clinton County Engineer
 Per *Margaret Watters*
 NOV 20 1995

SHEET	REVISIONS	FOR: METROPOLITAN LIFE INSURANCE COMPANY	
		SITUATED IN VIRGINIA MILITARY SURVEY NO. 1039. GREEN TOWNSHIP, FAYETTE COUNTY & WAYNE TOWNSHIP, CLINTON COUNTY, STATE OF OHIO.	
JOB	DATE	FILENAME:	CADD:
P.R.S.	11/20/1995	SURVEY3 / CL95003	CADD6 / CL95003.GCD

DATE 11/20/95
 FAYETTE COUNTY ENGINEER
 ROGER E. THOMPSON, P.E., P.S.
 APPROVED BY: *mds*

