


CLINTON COUNTY ENGINEERS  
 RECORD OF LAND DIVISION  
 VOLUME 26 PLAT NO. 198  
 DATE 12-4-95  
 SCALE 1"=100'

DEED REFERENCE  
 VOLUME O.R. 54 PG. 253  
 TOWNSHIP UNION  
 MILITARY SURVEY NO. 523

**NOTES:**  
 (1) ■ DENOTES FOUND 1/2" IRON PIN.  
 (2) \*\* DENOTES EXISTING FENCE.  
 (3) BEARINGS WERE DERIVED FROM THE SURVEY OF THE 56.586 ACRE TRACT AS RECORDED IN VOLUME 16, PLAT NO. 185, OF THE CLINTON COUNTY ENGINEERS RECORD OF LAND DIVISION.

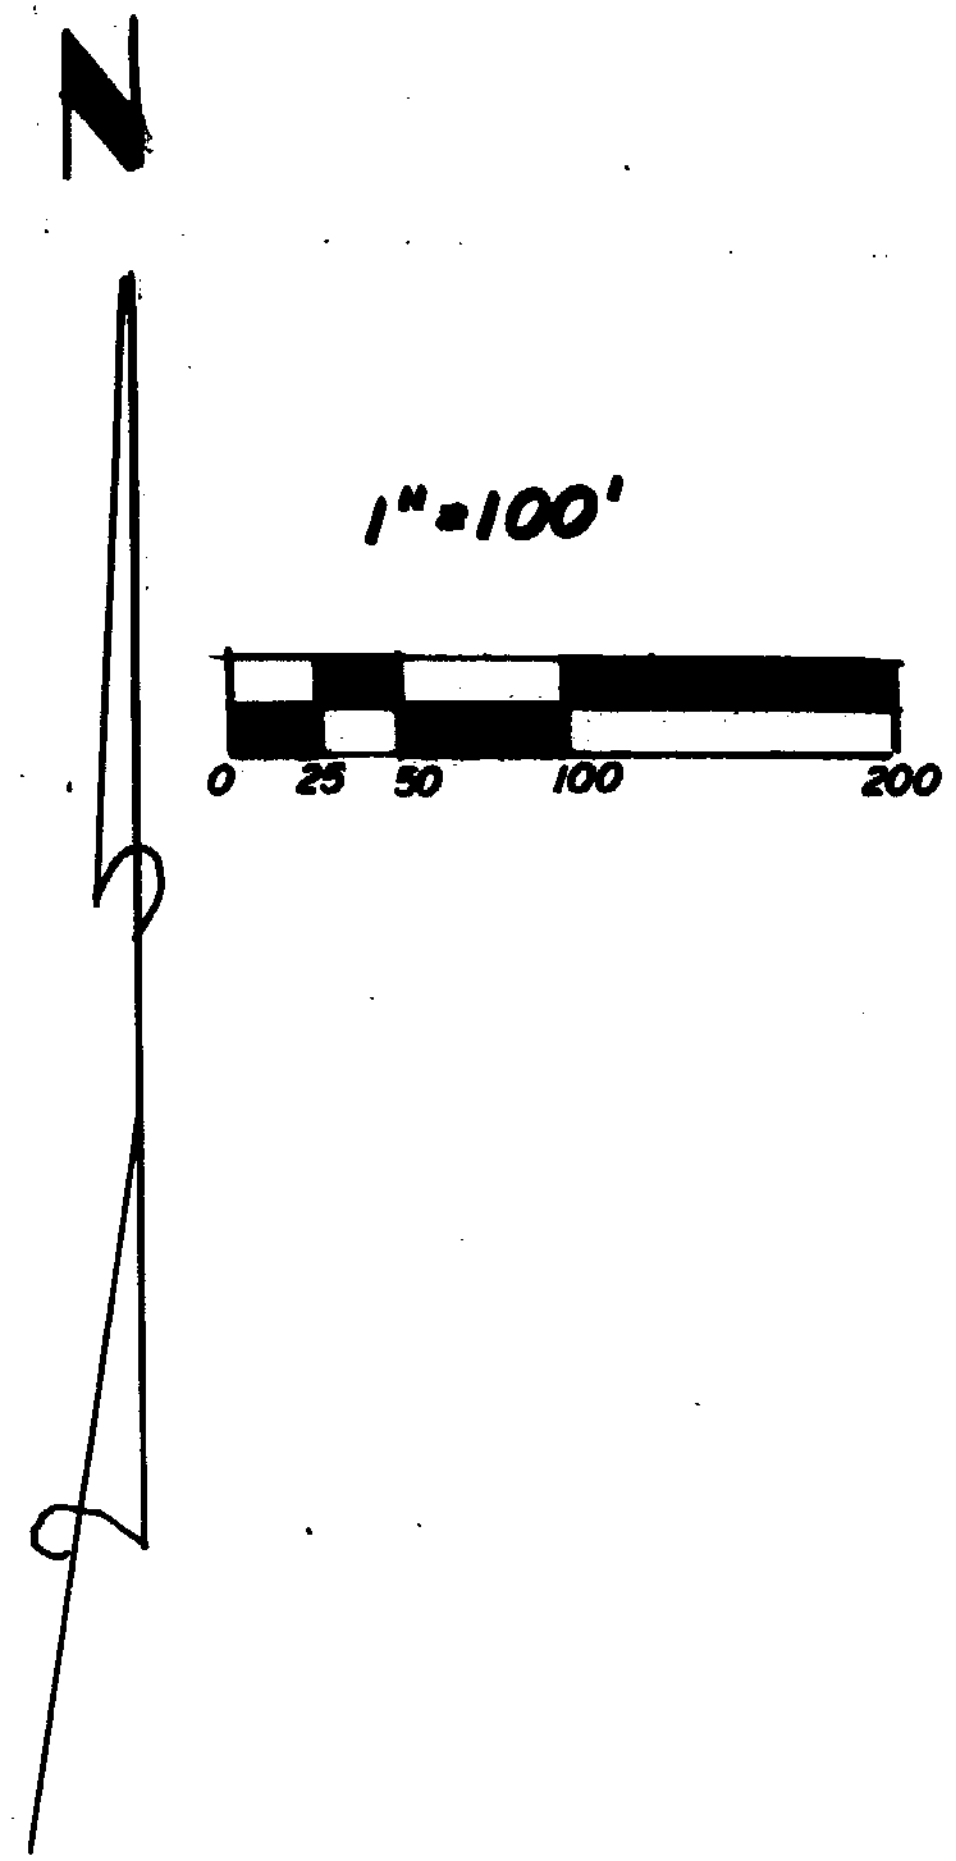

TERRY A. &  
 CHERYL L. THATCHER  
 O.R. 54 PG. 253  
 S.R. 9 PG. 30  
 (69.78 AC.)


YVONNE R. RAGAN ET AL  
 O.R. 67 PG. 543  
 S.R. 16 PL. 195  
 56.586 AC.

JOHN P. &  
 JEAN CHAMBERS  
 O.R. 153 PG. 232  
 S.R. 25 PL. 11  
 TRACT A - 9.201 AC.

SURVEY PLAT OF  
 PART OF **TERRY A. & CHERYL L. THATCHER** LANDS  
 SITUATED IN  
 MILITARY SURVEY NO. 523  
 UNION TOWNSHIP  
 CLINTON COUNTY, OHIO

I HEREBY CERTIFY THIS TO BE A CORRECT PLAT OF A SURVEY  
 MADE UNDER MY DIRECTION IN NOVEMBER, 1995.

*Steven D. Webb*  
 REGISTERED SURVEYOR NO. 7250

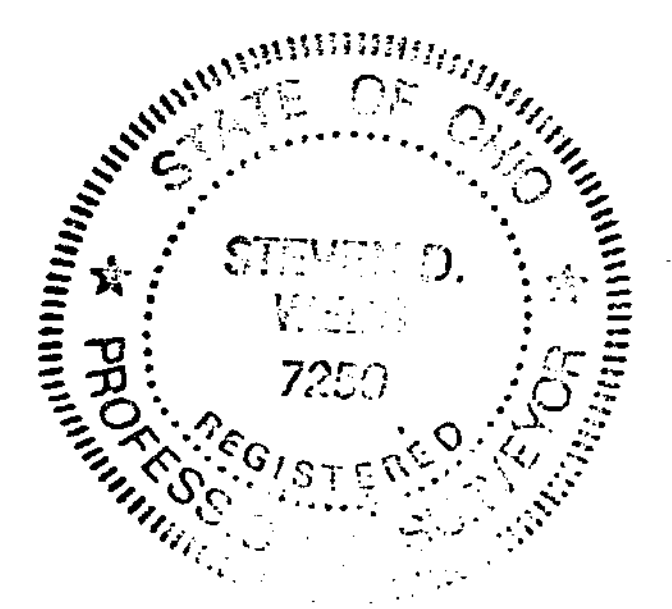

APPROVED FOR  
 MATHEMATICAL ACCURACY  
 Clinton County Engineer  
 Per *M. Dieckman*

DEC 04 1995

**CLINCO SURVEYORS**  
 P.O. BOX 241  
 58 S. WALNUT STREET  
 WILMINGTON, OHIO 45177  
 SCALE 1"=100' DRAWN BY MJS CHECKED BY SDW  
 DATE 11-24-95 DRWG. C-7737

