

0 20 40
SCALE: 1"=20'


LEGEND

▽ 5/8" IRON PIN SET

BEARINGS ARE MAGNETIC
AND BASED UPON THE
S85°30'00" W LINE.
SOURCE OF DOCUMENTS
ARE DEED RECORDS AS
SHOWN ON PLAT.

VOLUME 26 PLAT NO. 189
CLINTON COUNTY ENGINEERS
RECORD OF LAND SURVEYS
DATE: 12-4-95
SCALE: 1"=20'

DEED REFERENCE
O. R. 122 P. 730

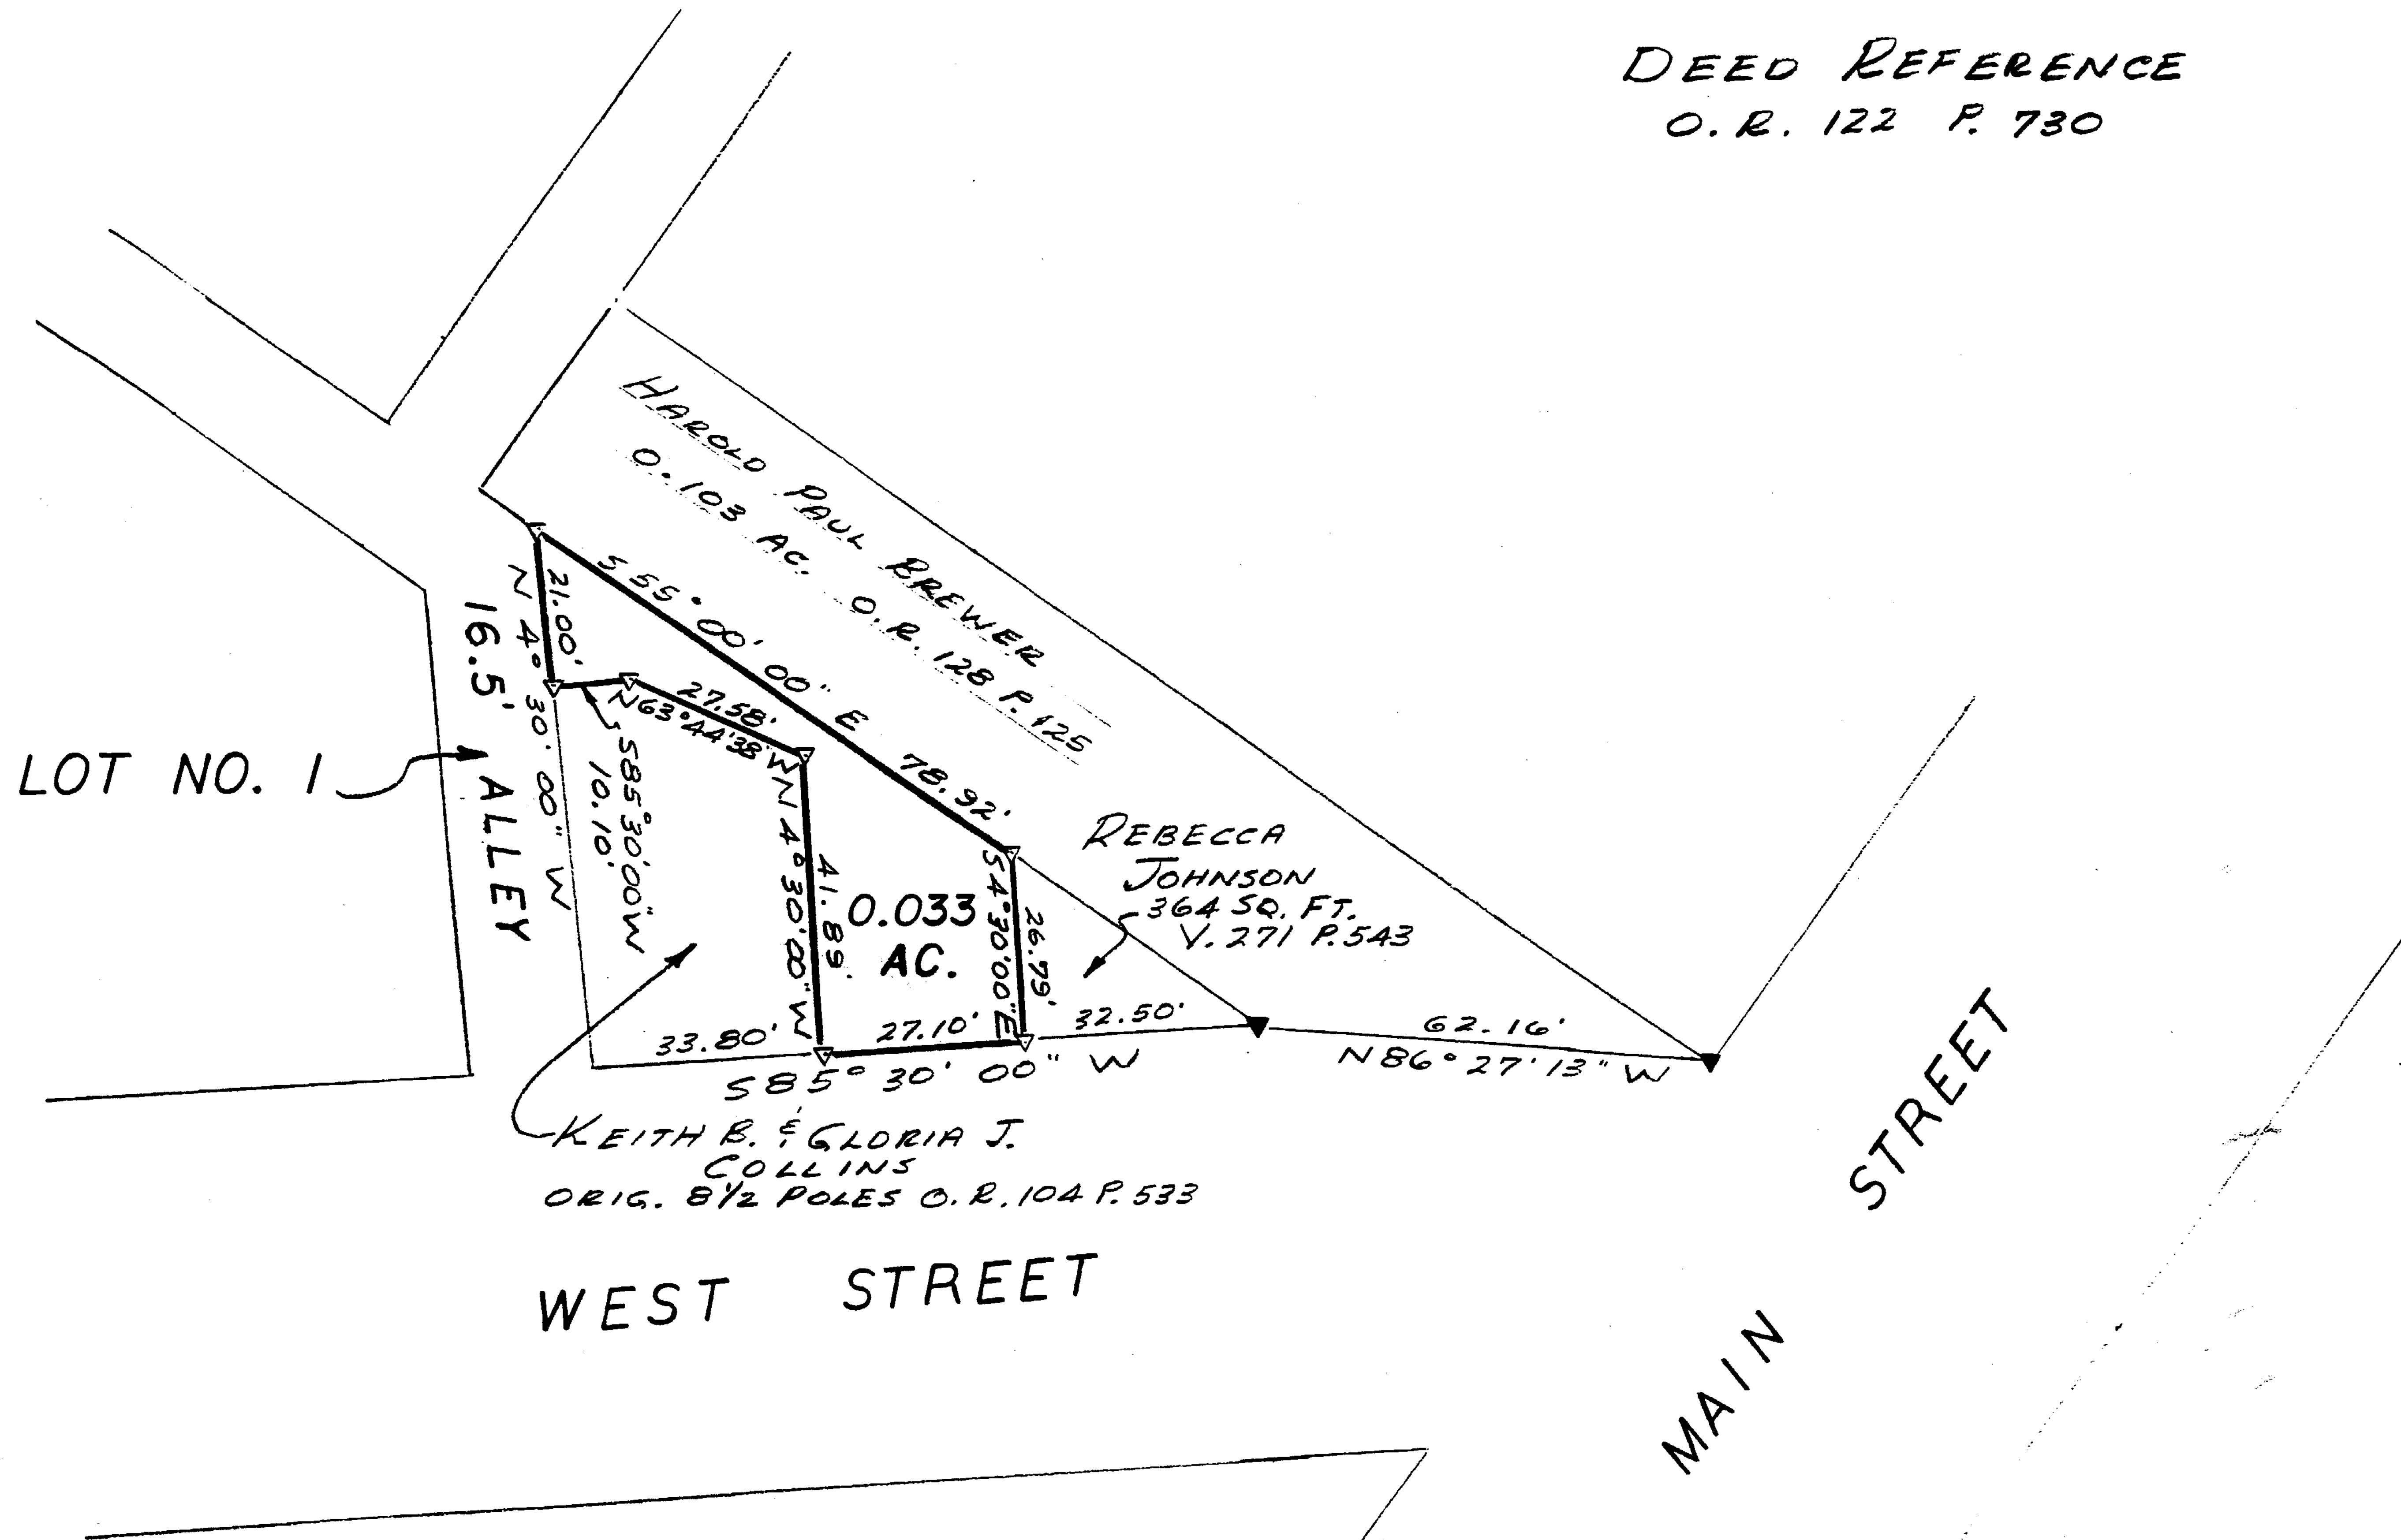

SURVEY BY
SATTERFIELD & ASSOCIATES

Robert E. Satterfield
ROBERT E. SATTERFIELD
WEST UNION, OHIO
P. S. NO. 4238
513-544-2833



APPROVED FOR
MATHEMATICAL ACCURACY
Clinton County Engineer
M. Hildebrand
DEC 4 1995

SURVEY
FOR
KATHI McINTOSH

PART OF LOT NO. 1 ORIGINAL
PLAT OF NEW VIENNA
GREEN TOWNSHIP
CLINTON COUNTY, OHIO
SCALE 1"=20' NOVEMBER 28, 1995