


Plat of Survey

SURVEYORS RECORD
Book **26** Page **239**


MAR 08 1996

Clinton County, Ohio
Village of New Vienna
Green Township
Military Survey No. 1078

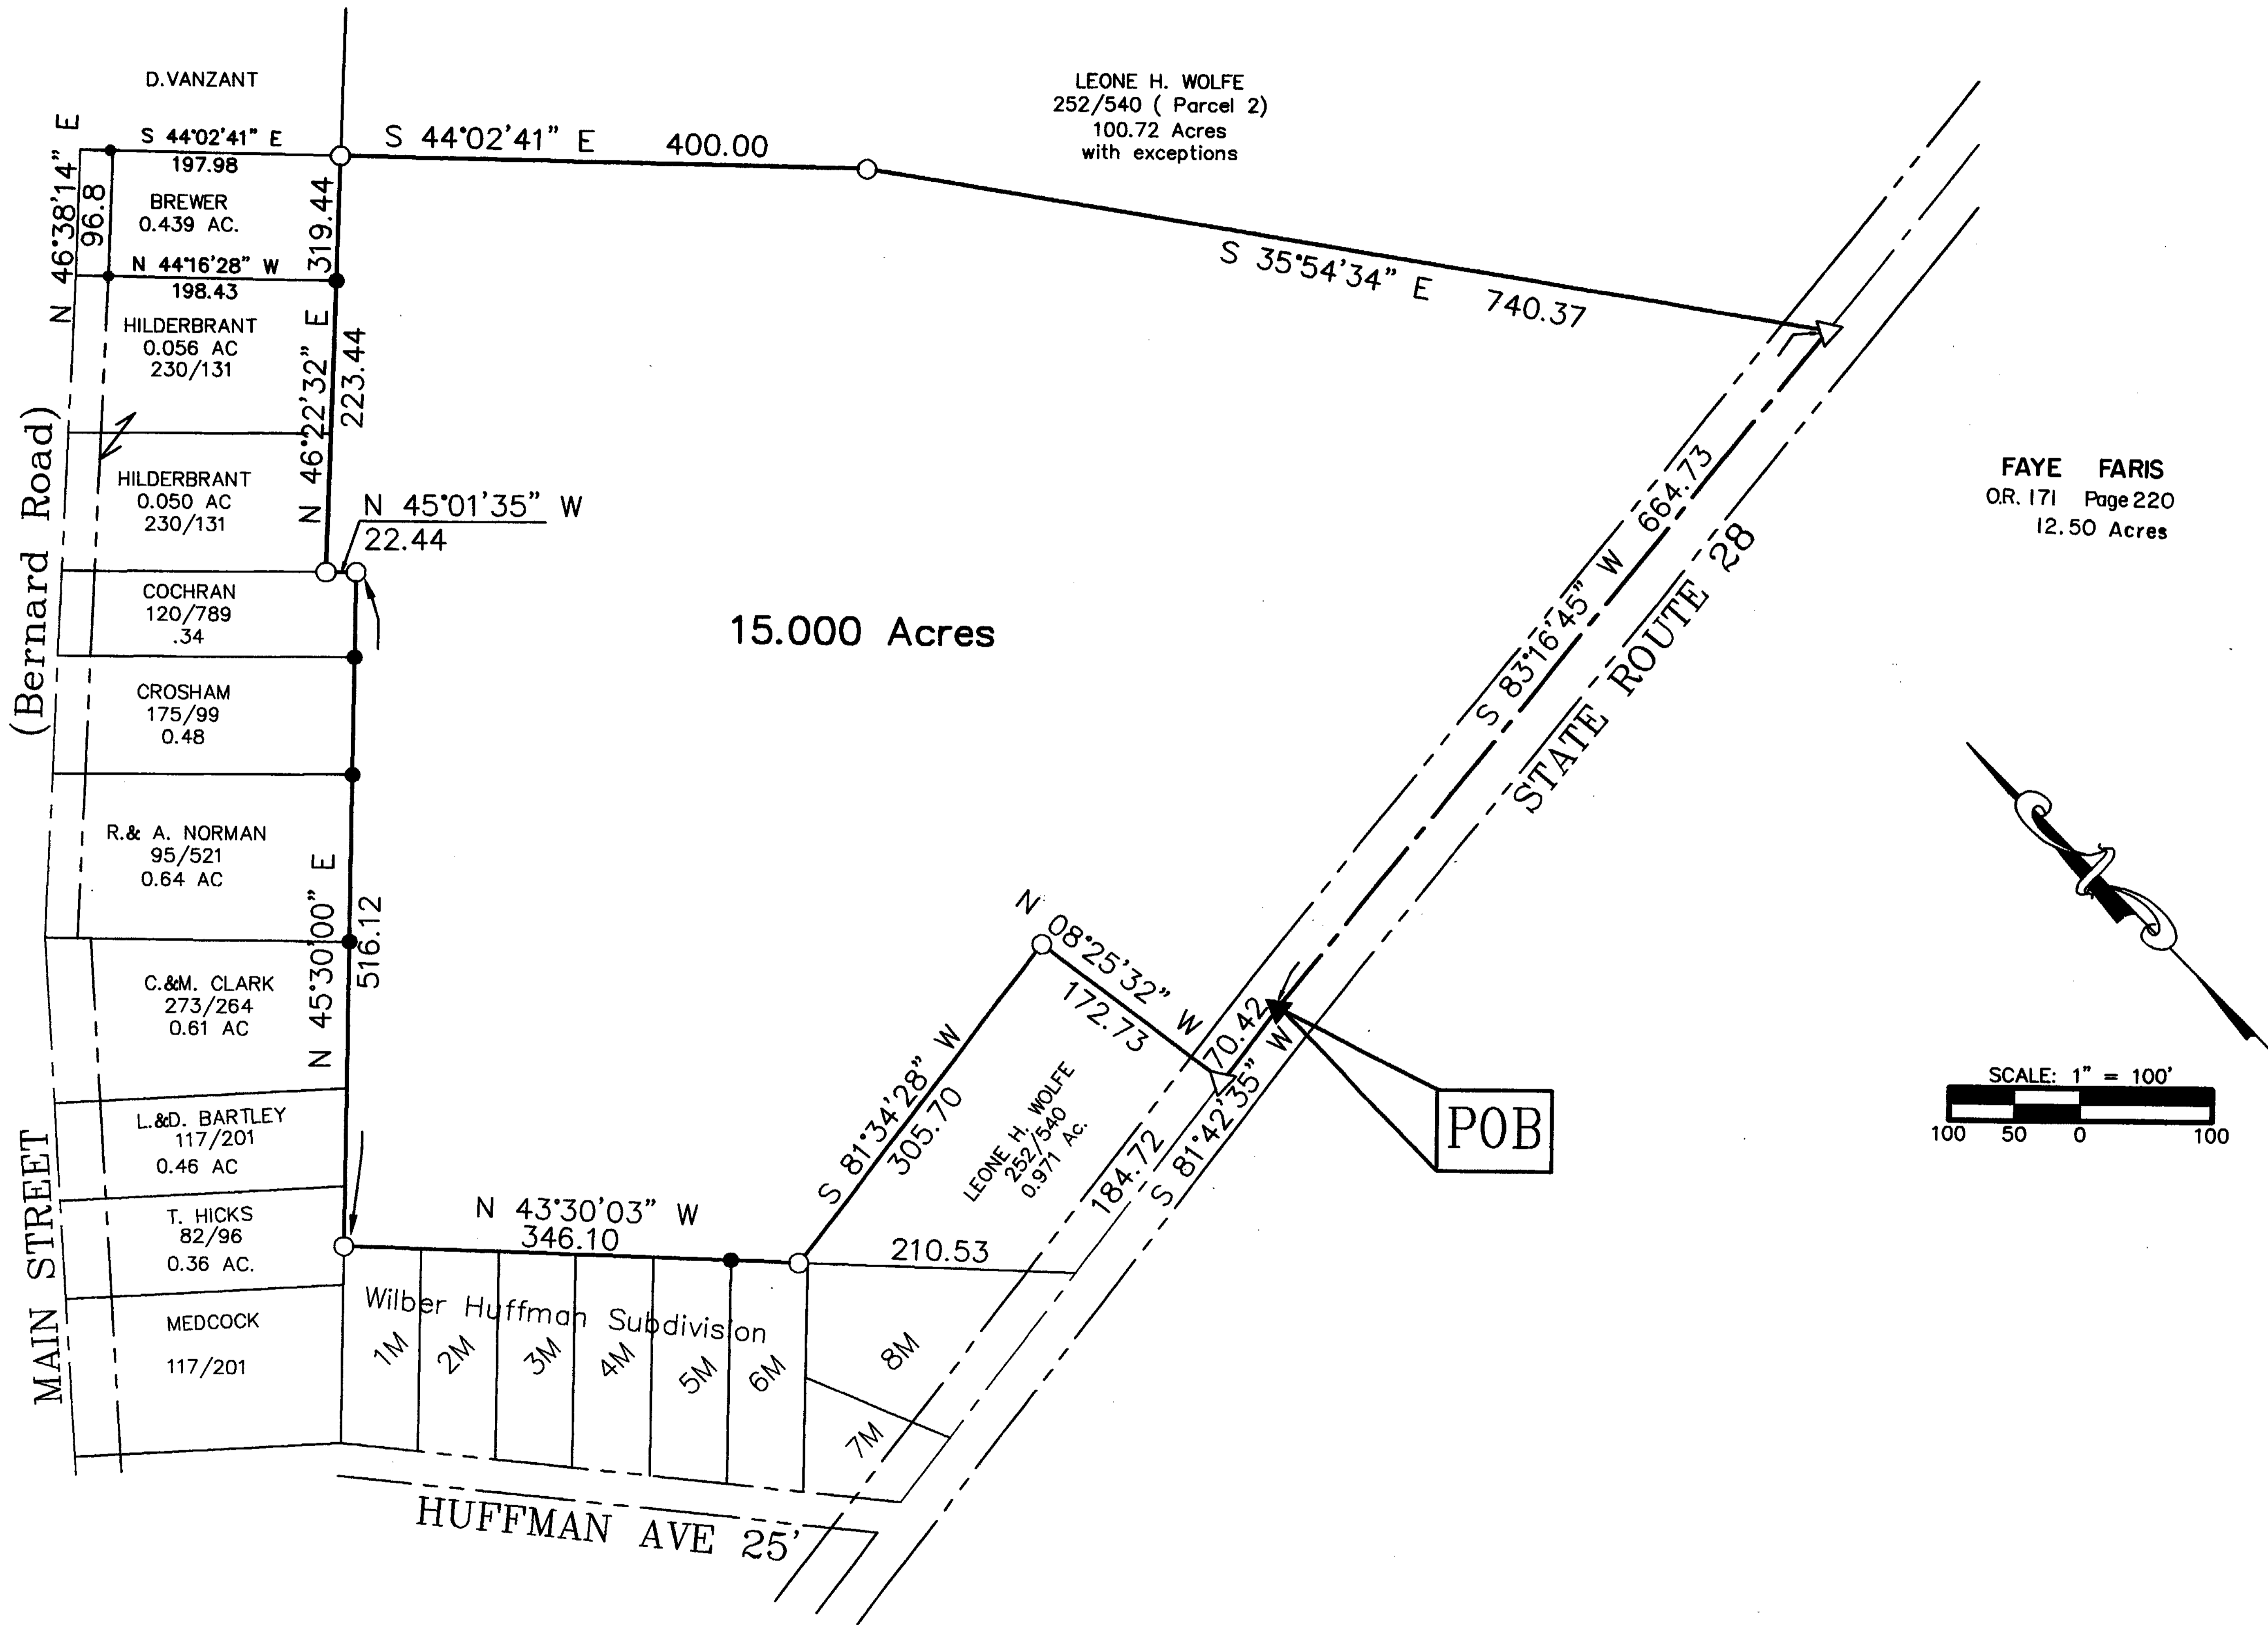

LEGEND

- ▲ = P.K. Nail Fnd.
 - △ = RR Spk. Set
 - = I.P. Fnd.
 - = I.P. Set
- I.P. Set are 3/4" O.D. Iron Pin
30" long w/cap inscribed CEA.

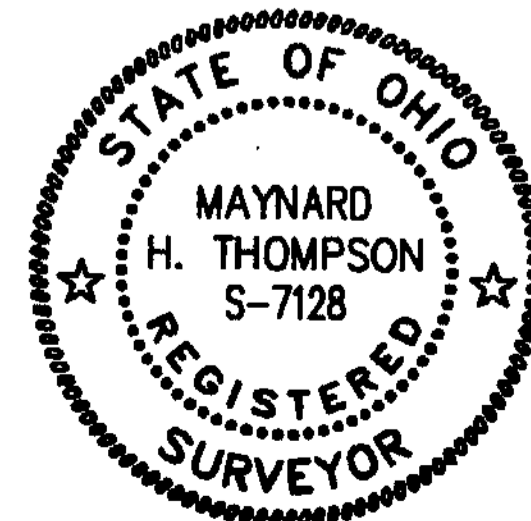

This drawing was prepared from an actual field survey by Civil Engineering Assoc., Inc. The basis of bearing is N 45°30'00" E for a northern boundary of the original 100.72 acre tract of record in Deed Book 252, page 540.

Maynard H. Thompson
Maynard H. Thompson, S.S. #7128
Civil Engineering Associates, Inc.

11/1/95
Date

APPROVED FOR
MATHEMATICAL ACCURACY
Clinton County Engineer
Per *M. W. W. W.*
MAR 08 1996



9015
Antares Avenue
Columbus, Ohio 43240

**CIVIL ENGINEERING
ASSOCIATES**

Tel. 614.433.9015
Fax 614.433.9513