

0 50 100
SCALE: 1"=50'

BEARINGS ARE MAGNETIC
AND BASED UPON THE
550° 00' 00" E LINE.
SOURCE OF DOCUMENTS
ARE DEED RECORDS AS
SHOWN ON PLAT.


VOLUME 26 PLAT NO. 49
CLINTON COUNTY ENGINEERS
RECORD OF LAND SURVEYS

DATE: 6-13-95

SCALE: 1"=50'

DEED REFERENCE
V. 133 P. 573

LOT NOS. 2 & 3
"HAMMER'S ADDITION"

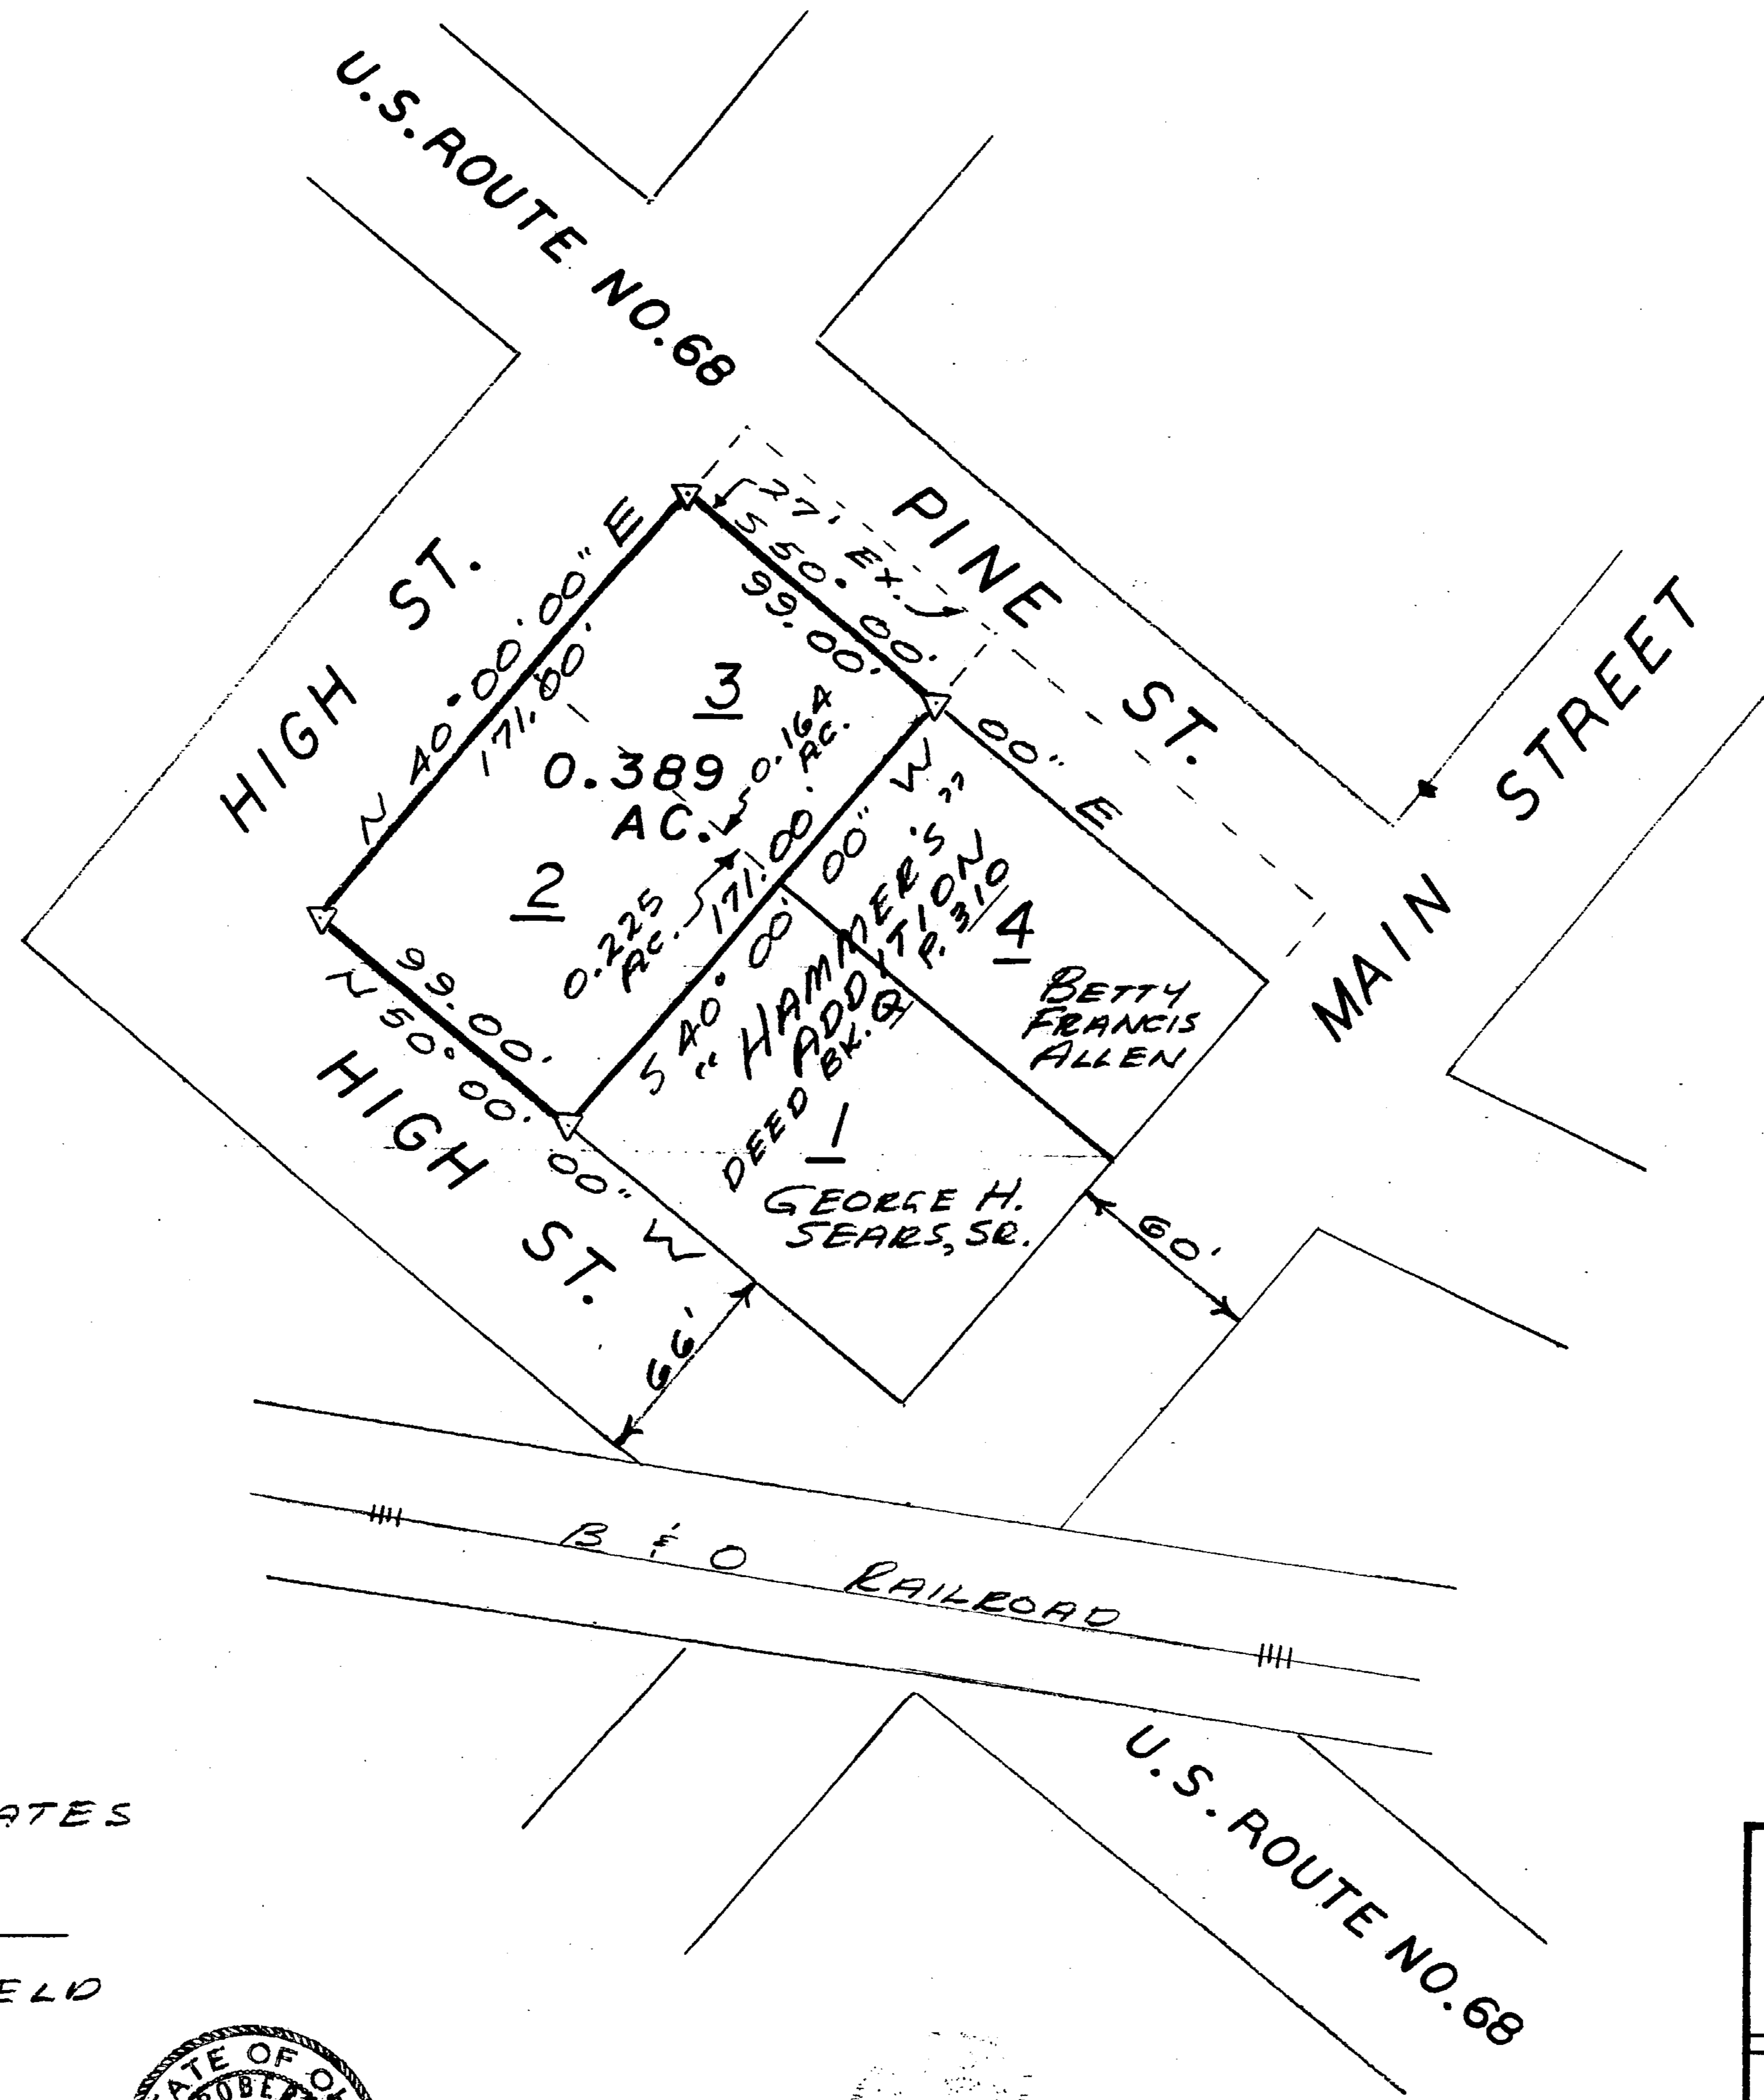

LEGEND

▽ 5/8" IRON PIN SET

APPROVED FOR
MATHEMATICAL ACCURACY
Clinton County Engineer
Per *Benjamin Lunsford*

JUN 13 1995

SURVEY BY
SATTERFIELD & ASSOCIATES

Robert E. Satterfield
ROBERT E. SATTERFIELD
WEST UNION, OHIO
P. S. NO. 4238
513-544-2833



SURVEY
FOR
CLETA M. RANKIN

LOT NOS. 2 & 3
HAMMER'S ADDITION
TOWN OF WESTBORO
JEFFERSON TOWNSHIP
CLINTON COUNTY, OHIO
SCALE 1"=50' JUNE 9, 1995