



SURVEY PLAT FOR  
**EARL L. STRYKER, et al.**  
SITUATED IN  
MILITARY SURVEYS No. 1728 & 2079  
LIBERTY TOWNSHIP  
CLINTON COUNTY, OHIO

BEARINGS ARE BASED UPON THE N 84° 30' 00" W LINE AS DENOTED UPON THE PLAT OF SURVEY FILED IN BOOK 9, PAGE 289 OF THE CLINTON COUNTY SURVEYOR'S RECORD.

1" = 200' N

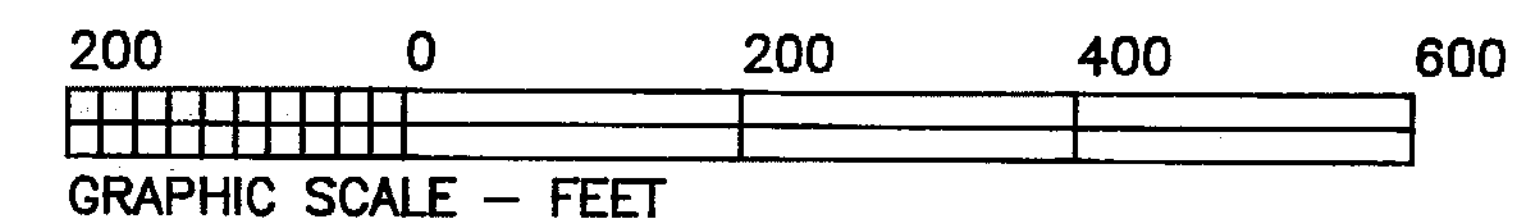

APPROVED  
CLINTON COUNTY ZONING DEPT  
PER *Ronald E. Humaker*  
DATE 4-24-95 ZONED D-2

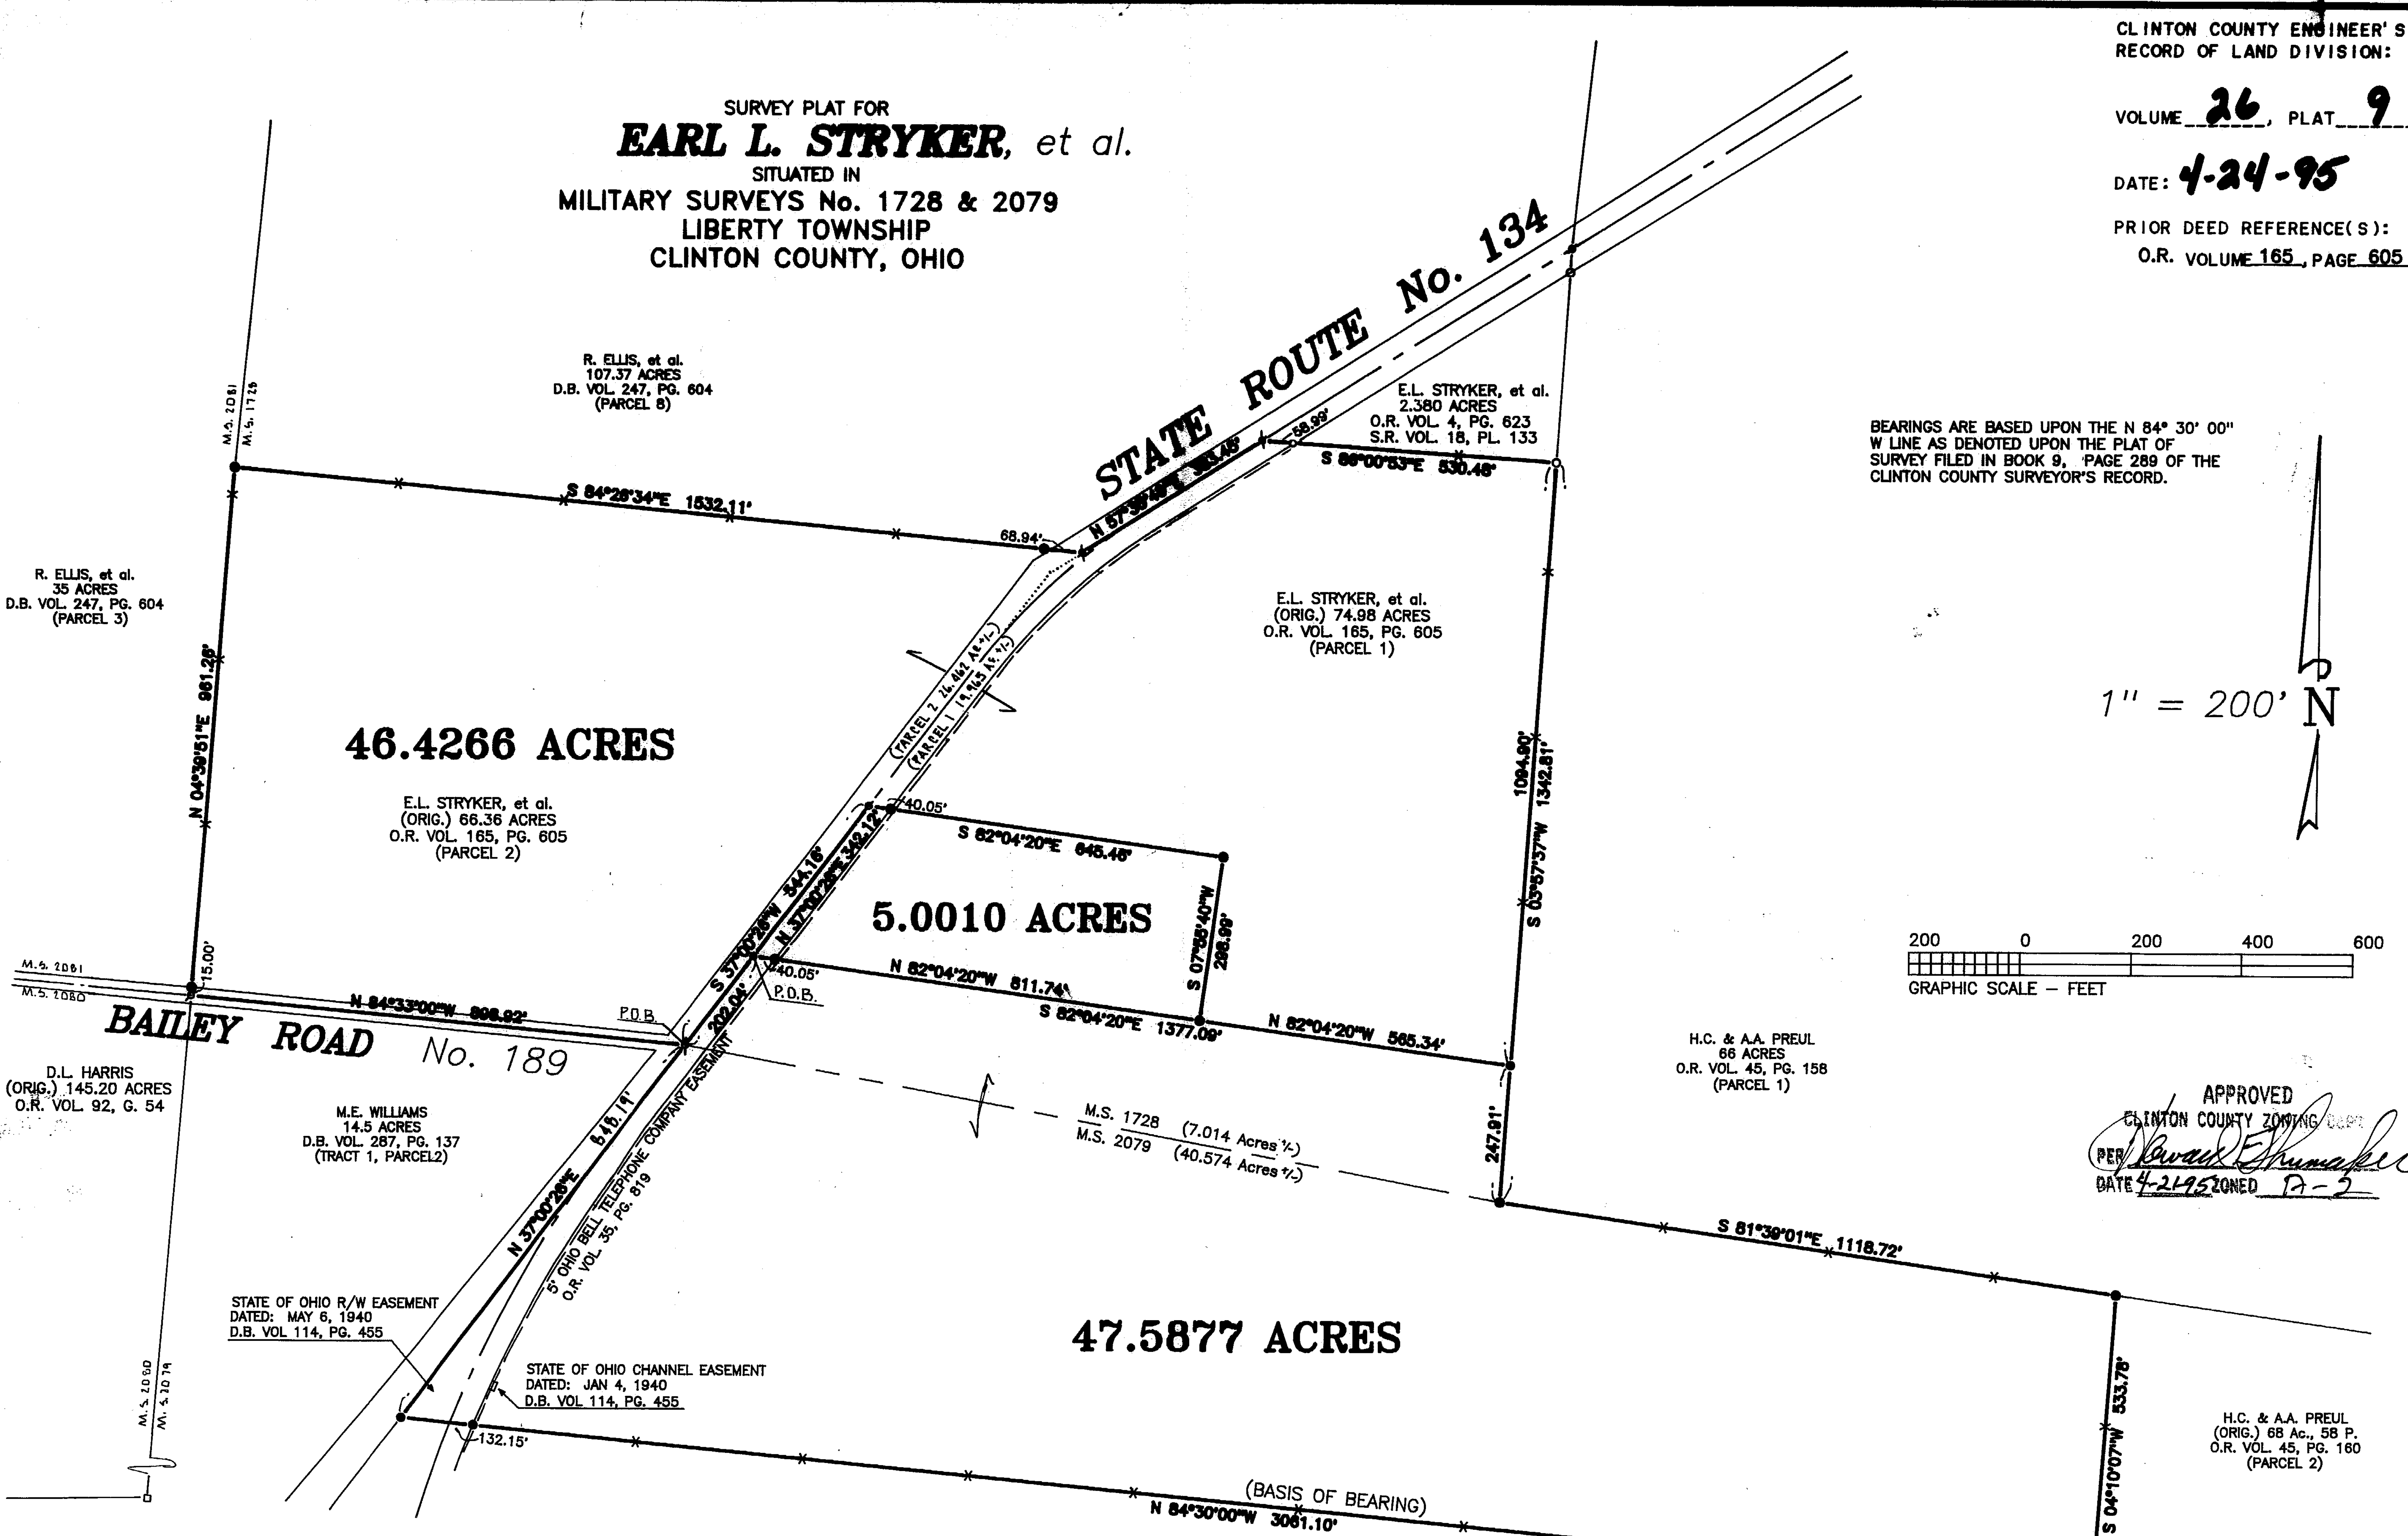

**LEGEND**

- ⊙ P.K. MASONRY NAIL (FOUND)
- △ RAILROAD SPIKE (FOUND)
- 1/2" IRON PIN (FOUND) ~ UNLESS OTHERWISE DENOTED
- 5/8" IRON PIPE (FOUND) ~ UNLESS OTHERWISE DENOTED
- HEX BOLT (FOUND)
- STONE (FOUND)
- ⊙ P.K. MASONRY NAIL (SET)
- 5/8" IRON PIN (SET) W/PLASTIC I.D. CAP
- x- WOVEN WIRE FENCE ON OR NEAR PROPERTY LINE
- - - NO EVIDENCE OF OCCUPATION ALONG PROPERTY LINE
- HIGHWAY RIGHT OF WAY MONUMENT

**NOTES:**

- (1) SOURCE DOCUMENTS: DEED REFERENCES & SURVEYS AS SHOWN
- (2) MONUMENTS FOUND IN GOOD CONDITION AT TIME OF SURVEY

M.E. WILLIAMS (ORIG.) 154 ACRES  
D.B. VOL. 287, PG. 137 (TRACT 1, PARCEL 1)

*Brian F. Gallagher*  
BRIAN F. GALLAGHER, OHIO P. S. 6945



APPROVED BY: *Jim White R.S.*  
DATE: 4-20-95 Director E.H.  
CLINTON COUNTY HEALTH DEPARTMENT

**SOUTHWEST OHIO LAND SURVEYS**

P.O. BOX 201, WILMINGTON, OHIO 45177  
(513)-382-0799

DATE: MAR. 30, 1995	CAD. NO. 9506STRY	FILE NO. 95-06
REVISIONS:		
SCALE: 1" = 200'	DRAWN BY: DJB	DRWG. NO. 18241748