


PROTECTIVE COVENANTS AND RESTRICTIONS

- These covenants and restrictions are for the benefit of all the lot owners and are to run with the land and shall be binding upon all parties and all persons claiming under them until January 2015, at which time said covenants shall be automatically extended for successive periods of ten (10) years, unless by a majority vote of the then owners of the lots it is agreed to change said covenants in whole or in part.
- Each lot shall be used only for residential purposes. No building shall be erected, altered, placed or be permitted to remain on any lot other than one detached single-family dwelling with a private garage for not more than three cars which is to be attached to the principal dwelling. No mobile homes or double-wide sectional homes will be permitted. No structures of a temporary nature shall be used as a residence.
- No lot shall hereafter be subdivided into parcels for additional building sites.
- The total floor area of the main dwelling structure, exclusive of open porches, garages, or steps shall be not less than One Thousand (1000) square feet for a one story structure and Fourteen Hundred (1400) square feet for a one and one-half story or two story structure. Contemporary designs having a lesser floor area than the above stated, however, may be approved if said design shall have a volume comparable to the above stated.
- No building shall be located nearer to the front lot line or nearer to the side street line than the minimum building setback line shown on the recorded plat. All buildings shall provide space as required by the applicable zoning restrictions.
- Underground and log structures are prohibited.
- No fence, wall, hedge or mass planting shall be permitted to extend nearer to any street than the minimum building setback.
- No sign or billboard shall be erected on any lot in this subdivision except a professional sign of not more than two (2) square feet. "For Sale" or "For Rent" signs. This paragraph shall not apply to any lots owned by the declarant and held for sale.
- No animals, livestock or poultry shall be kept or maintained for commercial purposes.
- No noxious or offensive trade or activities shall be carried on upon any lot, nor shall anything be done thereon which may be or become an annoyance or nuisance to the occupants of any lot.
- Above ground swimming pools are not permitted. Inground pools must be placed within the setback lines of the lot. All pools must have adequate safety fencing.
- No junk or debris, such as discarded automobiles, machinery or vehicles, or parts thereof including any waste materials shall be stored on any lot. Currently licensed boats, trailers, recreational vehicles, and other such items must be kept free from public view. No unlicensed vehicles may be stored on lots.
- No satellite dish antennas are permitted without the written consent of the developer, as to the specific location.
- Air conditioning and heat pump equipment shall be located only in the side or rear yards and shall be screened from view.
- Each and every lot and house thereon shall be maintained by the owner thereof in a reasonable manner in accordance with the general standards of maintenance prevailing throughout the property. All lots, including easement areas, shall be kept free of debris and clutter and shall be kept mowed. This paragraph shall not apply to any lots owned by the declarant and held for sale.
- Drainage channels, swales and slopes in this subdivision have been established for the conveyance of surface drainage to the public streets or storm sewers and shall be maintained continuously for such purposes by the lot owners. No materials shall be removed from or placed upon any lot which obstructs, retards, or changes the direction of flow of water through these drainage channels or swales.
- No trucks over three-quarter (3/4) ton capacity shall at any time be parked in this subdivision except in an enclosed garage. Trucks making service or delivery calls and construction vehicles are hereby excluded from this restriction.
- No structures may be constructed on any lot until the builder, the plans and specifications for said structure have been approved in writing by the developers, or a committee named by them, their heirs, successors or assigns. In the event that the declarant or designated committee fails to approve or disapprove said plans and specifications within Twenty (20) days after submission, approval will not be required and this article shall be deemed fully complied with. Two (2) sets of plans must be submitted to the developer, with one set returned with initialed approval.
- Concurrent with construction of a house, each lot owner must install a sidewalk along that portion of said lot having curb and gutter. Said sidewalks are to be built in accordance with the location, elevations and specifications supplied by the City of Wilmington. Each lot owner shall construct said sidewalk by July, 2000, even though there is no house on said lot.
- These covenants shall be enforceable by injunction and otherwise by the grantor, its successors and assigns. Invalidation of any of these covenants by judgement or court order shall in no way affect any of the other provisions which shall remain in full force and effect.

RECEIVED FOR RECORD
 Recorded: June 19, 1996
 Plat Book No. 7 Page: 93 A
 96 JUN 19 PM 1:31
 # 44281 Fee: \$40.00
 SANDRA K. MILT
 Recorder
 Clinton County, Ohio

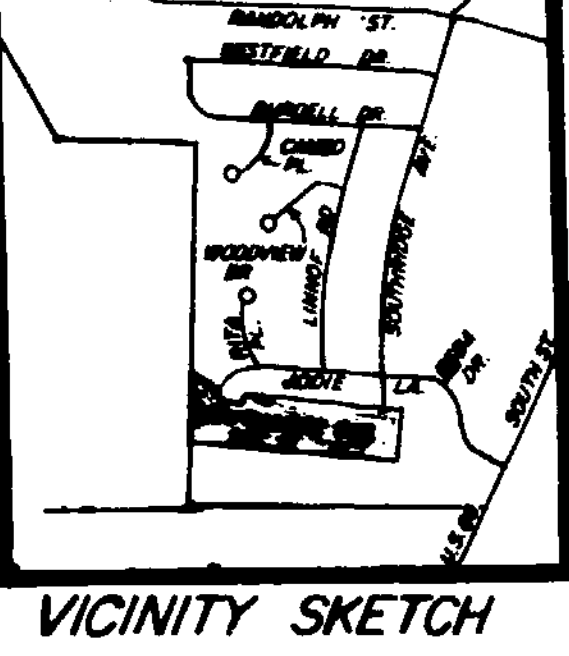


**SOUTHRIDGE SUBDIVISION
 SECTION 11**
 SITUATED IN
 MILITARY SURVEY NO. 2471
 CITY OF WILMINGTON
 UNION TOWNSHIP
 CLINTON COUNTY, OHIO

PREPARED BY
CLINGO SURVEYORS
 58 S. WALNUT STREET
 P.O. BOX 241
 WILMINGTON, OHIO 45177
 JULY, 1995

- NOTES:**
- DENOTES SET 1/2" x 3/8" IRON PIN WITH PLASTIC CAP STAMPED "CLINGO".
 - DENOTES FOUND 1/2" IRON PIN.
 - LOT LINES ALONG STREETS ARE MARKED BY NOTCHES IN CURB.
 - CURVED DISTANCES ARE MEASURED ON THE ARC.
 - ALL LOTS ARE A MINIMUM OF 60 FEET IN WIDTH ALONG BUILDING SETBACK LINES.
 - BEARINGS WERE DERIVED FROM THE RECORDED PLAT OF SOUTHRIDGE SUBDIVISION SECTION 10-A.
 - DENOTES NO EVIDENCE OF OCCUPATION EXISTS.

CHORDS

(A)	S 32° 28' 39" W	42.40'
(B)	S 19° 07' 12" W	72.48'
(C)	S 52° 59' 05" W	33.65'
(D)	N 18° 11' 09" E	146.14'
(E)	S 46° 49' 23" E	30.71'
(F)	S 1° 49' 23" E	53.35'
(G)	N 4° 59' 17" W	30.60'
(H)	N 1° 49' 23" W	59.54'
(I)	N 1° 49' 23" W	65.73'
(J)	N 43° 10' 37" E	39.46'
(K)	N 35° 26' 17" W	37.89'
(L)	N 25° 37' 13" E	80.46'
(M)	S 50° 16' 05" W	35.37'
(N)	N 13° 11' 14" W	31.62'
(O)	N 23° 49' 52" W	13.56'
(P)	N 10° 15' 23" E	44.30'
(Q)	N 58° 41' 04" E	37.67'
(R)	S 71° 14' 35" E	46.86'
(S)	S 54° 17' 15" E	19.06'
(T)	S 74° 59' 32" E	16.88'

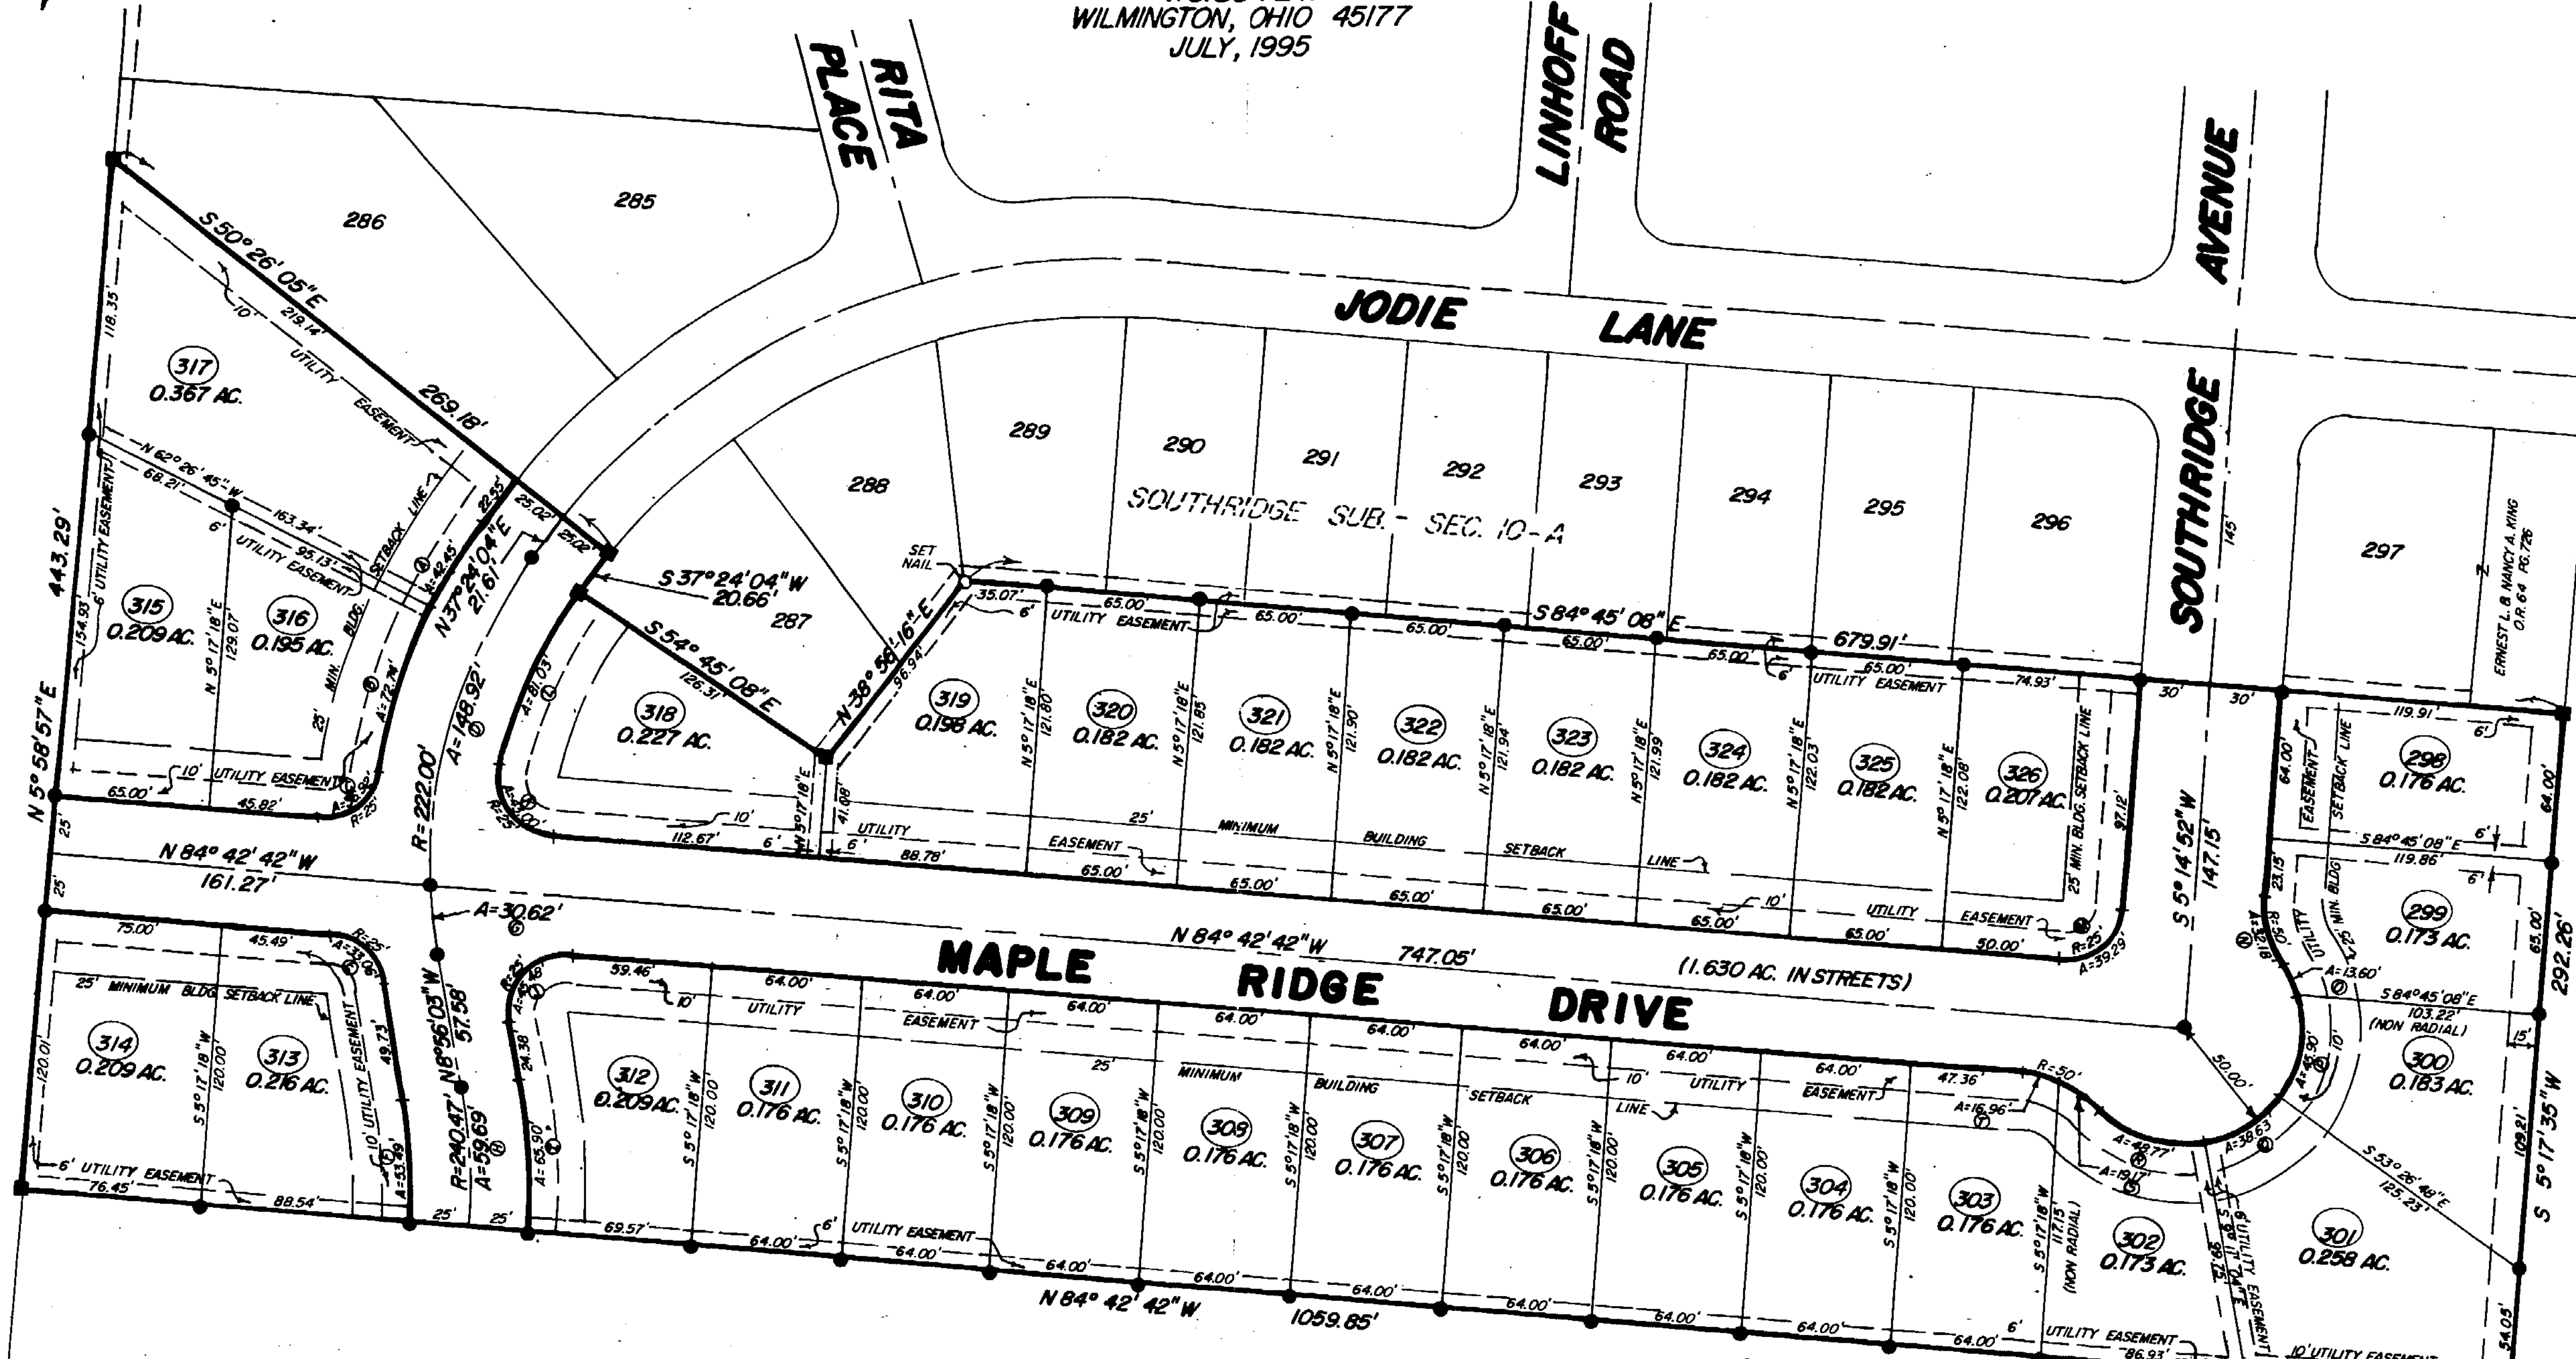

DEVELOPERS:
 DAVID W. & CYNTHIA A. CAMP
 849 ORCHARD ROAD
 WILMINGTON, OHIO 45177
 WILMINGTON GREEN IV LIMITED PARTNERSHIP
 1225 DUBLIN ROAD
 COLUMBUS, OHIO 43215

DEDICATION CERTIFICATION

We, the undersigned, David W. Camp, Cynthia A. Camp and Hugh B. Showe, Vice President of the General Partner of Wilmington Green IV Limited Partnership, owners of the real estate shown and described herein, do hereby certify that we have laid off, platted, and subdivided and do hereby lay off, plat and subdivide do hereby certify that we have laid off, platted, and subdivided and do hereby lay off, plat and subdivide said real estate in accordance with this plat, and do hereby agree that we will abide by all requirements said real estate Standard Plans and Specifications of the City of Wilmington, Ohio.

This subdivision, to be known as SOUTHRIDGE SUBDIVISION - SECTION 11, shall be an addition to the City of Wilmington, Ohio, and all streets, alleys and public areas shown and not heretofore dedicated, are hereby dedicated to public use.

All easements shown as a part of this plat are dedicated to the use of private or public utilities for the installation, maintenance and replacement of utility lines. No structures shall be placed within an easement and any trees, flowers or other objects upon the easement are placed there at the property owner's risk.

After construction and grading is completed, monuments shall be placed on all lot corners where they do not exist at that time.

Witness: D. Gule
 Witness: Margaret J. Haines
 Witness: Ronald L. Hanks

David W. Camp
 Cynthia A. Camp
 Hugh B. Showe, Vice President of the General Partner

State of Ohio, County of Clinton SS,
 Before me, the undersigned Notary Public, in and for the county and state, personally appeared David W. Camp, Cynthia A. Camp and Hugh B. Showe and acknowledged the execution of the foregoing instrument as their voluntary act and deed, for the purposes therein expressed, witness my hand and notarial seal this 19th day of July, 1995.

Margaret J. Haines
 Notary Public

CITY ENGINEER
 I have checked this plat, find the bearings and distances plat satisfactorily, and find no conflict with city subdivision regulations.
James S. Sig
 City Engineer
 Date: 5-13-96

CITY PLANNING COMMISSION
 Under authority provided by acts of the General Assembly of the State of Ohio and ordinances adopted by Council of the City of Wilmington, Ohio, this plat was given approval by the City of Wilmington, Ohio, as follows:
 Approved by City Planning Commission at a meeting held April 30, 1996.

James S. Sig
 Chairman
Paul J. Shree
 Secretary

SURVEYOR CERTIFICATION
 I, Richard D. Roll, hereby certify that I am a professional surveyor, licensed in compliance with the laws of the State of Ohio, that this plat correctly represents a survey made or supervised by me, and that all monuments shown thereon actually exist at their location.

Richard D. Roll
 Surveyor
 Registration No. 4957
 Date 7-24-95

DEED REFERENCE

The within plat is 5.587 Acres of land as acquired by David W. Camp & Cynthia A. Camp by deed as recorded in Volume 138, Page 393, of the Official Records of Clinton County, Ohio, and 1.723 Acres of land as acquired by Wilmington Green IV Limited Partnership, by deed as recorded in Volume 138, Page 424, of the Official Records of Clinton County, Ohio.

APPROVED FOR MATHEMATICAL ACCURACY
 Clinton County Engineer
 Per Margaret J. Haines
 JUN 19, 1996

ACREAGE	
Area in Lots	= 5.680 Acres
Area in Streets	= 1.630 Acres
TOTAL	7.310 Acres

