


CLINTON COUNTY ENGINEERS  
 RECORD OF LAND DIVISION  
 VOLUME 27 PLAT NO. 25  
 DATE 7-5-90  
 SCALE 1"=50'

DEED REFERENCE  
 VOLUME 186 PAGE 106 (PRCL. I.)  
 TOWNSHIP ADAMS  
 MILITARY SURVEY NO. 1554

CLARA MARIE JUNGCLAS  
 D.B.179 PG.294

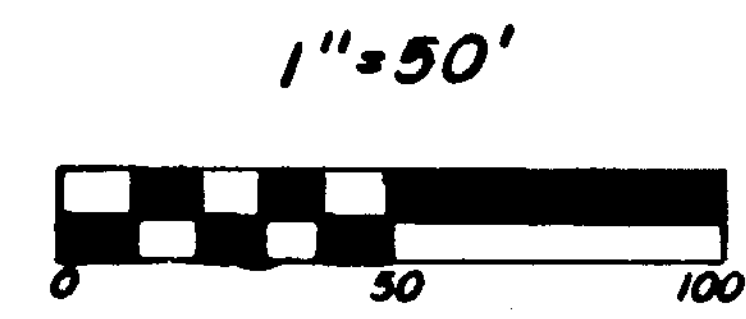

U.S. ROUTE 22 ~ STATE ROUTE 3

TO WEBB ROAD

N.W. CORNER  
 1.33 AC. TR.  
 O.R. 14 PL. 64

N 81° 29' 00" E

N 81° 29' 00" E

N 81° 29' 00" E

1782.87'

151.31'

150.00'

409.54'

425.45'

388.70'

S.R. 26 PL. 271  
 3.990 AC.

1.437 AC.

RICHARD LEE FOUGH  
 O.R. 79 PG. 709  
 S.R. 14 PL. 64  
 1.33 AC.

JANICE ELAINE MOONEY  
 O.R. 46 PG. 342

GLENN J. &  
 JANE DEAN THOMPSON  
 D.B. 186 PG. 106  
 PARCEL I ORIG. 69.82 AC.

N 0° 48' 08" W

S 0° 48' 08" E

**NOTES:**

- (1) ● DENOTES SET 1/2" X 30" IRON PIN WITH PLASTIC CAP STAMPED "ELINGO".
- (2) ○ DENOTES SET P.K. MASONRY NAIL.
- (3) △ DENOTES FOUND NAIL.
- (4) \* DENOTES EXISTING FENCE.
- (5) — DENOTES NO EVIDENCE OF OCCUPATION EXISTS.
- (6) BEARINGS WERE DERIVED FROM THE SURVEY OF THE 3.990 ACRE TRACT AS RECORDED IN VOLUME 26, PLAT NO. 271, OF THE CLINTON COUNTY ENGINEERS RECORD OF LAND DIVISION (N 81° 29' 00" E ON THE CENTER OF U.S. ROUTE 22 - STATE ROUTE 3).
- (7) THE 0.080 ACRE TRACT AND THE 1.437 ACRE TRACT SHOWN HEREIN ARE TO BE CONVEYED TO AN ADJACENT OWNER AND NO NEW BUILDING SITE CREATED.



I HEREBY CERTIFY THIS TO BE A CORRECT PLAT OF A SURVEY MADE UNDER MY DIRECTION IN JUNE, 1996.

*Steven D. Webb*  
 REGISTERED SURVEYOR NO. 7250

SURVEY PLAT OF  
 PART OF **GLENN J. & JANE DEAN THOMPSON** LANDS  
 SITUATED IN  
 MILITARY SURVEY NO. 1554  
 ADAMS TOWNSHIP  
 CLINTON COUNTY, OHIO

N 66° 51' 34" E 150.00'  
 0.080 AC.

S 0° 39' 26" W  
 50.94'

S 87° 30' 58" W 150.00'

S 86° 39' 38" W 137.58'

S.W. CORNER  
 1.33 AC. TR.  
 S.R. 14 PL. 64

ROBERT L. WEBB  
 O.R. 46 PG. 339  
 S.R. 9 PG. 107  
 74.01 AC.

APPROVED FOR  
 MATHEMATICAL ACCURACY  
 Clinton County Engineer  
*Robert L. Webb*  
 JUL 1 1996

**CLINGO SURVEYORS**  
 P.O. BOX 241  
 58 S. WALNUT STREET  
 WILMINGTON, OHIO 45177

SCALE 1"=50' DRAWN BY MJS CHECKED BY SDW  
 DATE 6-27-96 DRAWN C-7958