


PLAT of 1.979 ac
 MS. 570 CHESTER TWP
 CLINTON CO. OHIO
 1"=50' JULY 96

Volume 27 Plat No. 39
 CLINTON COUNTY ENGINEERS
 RECORD of LAND SURVEYS
 8 July 1996

7-17-1996

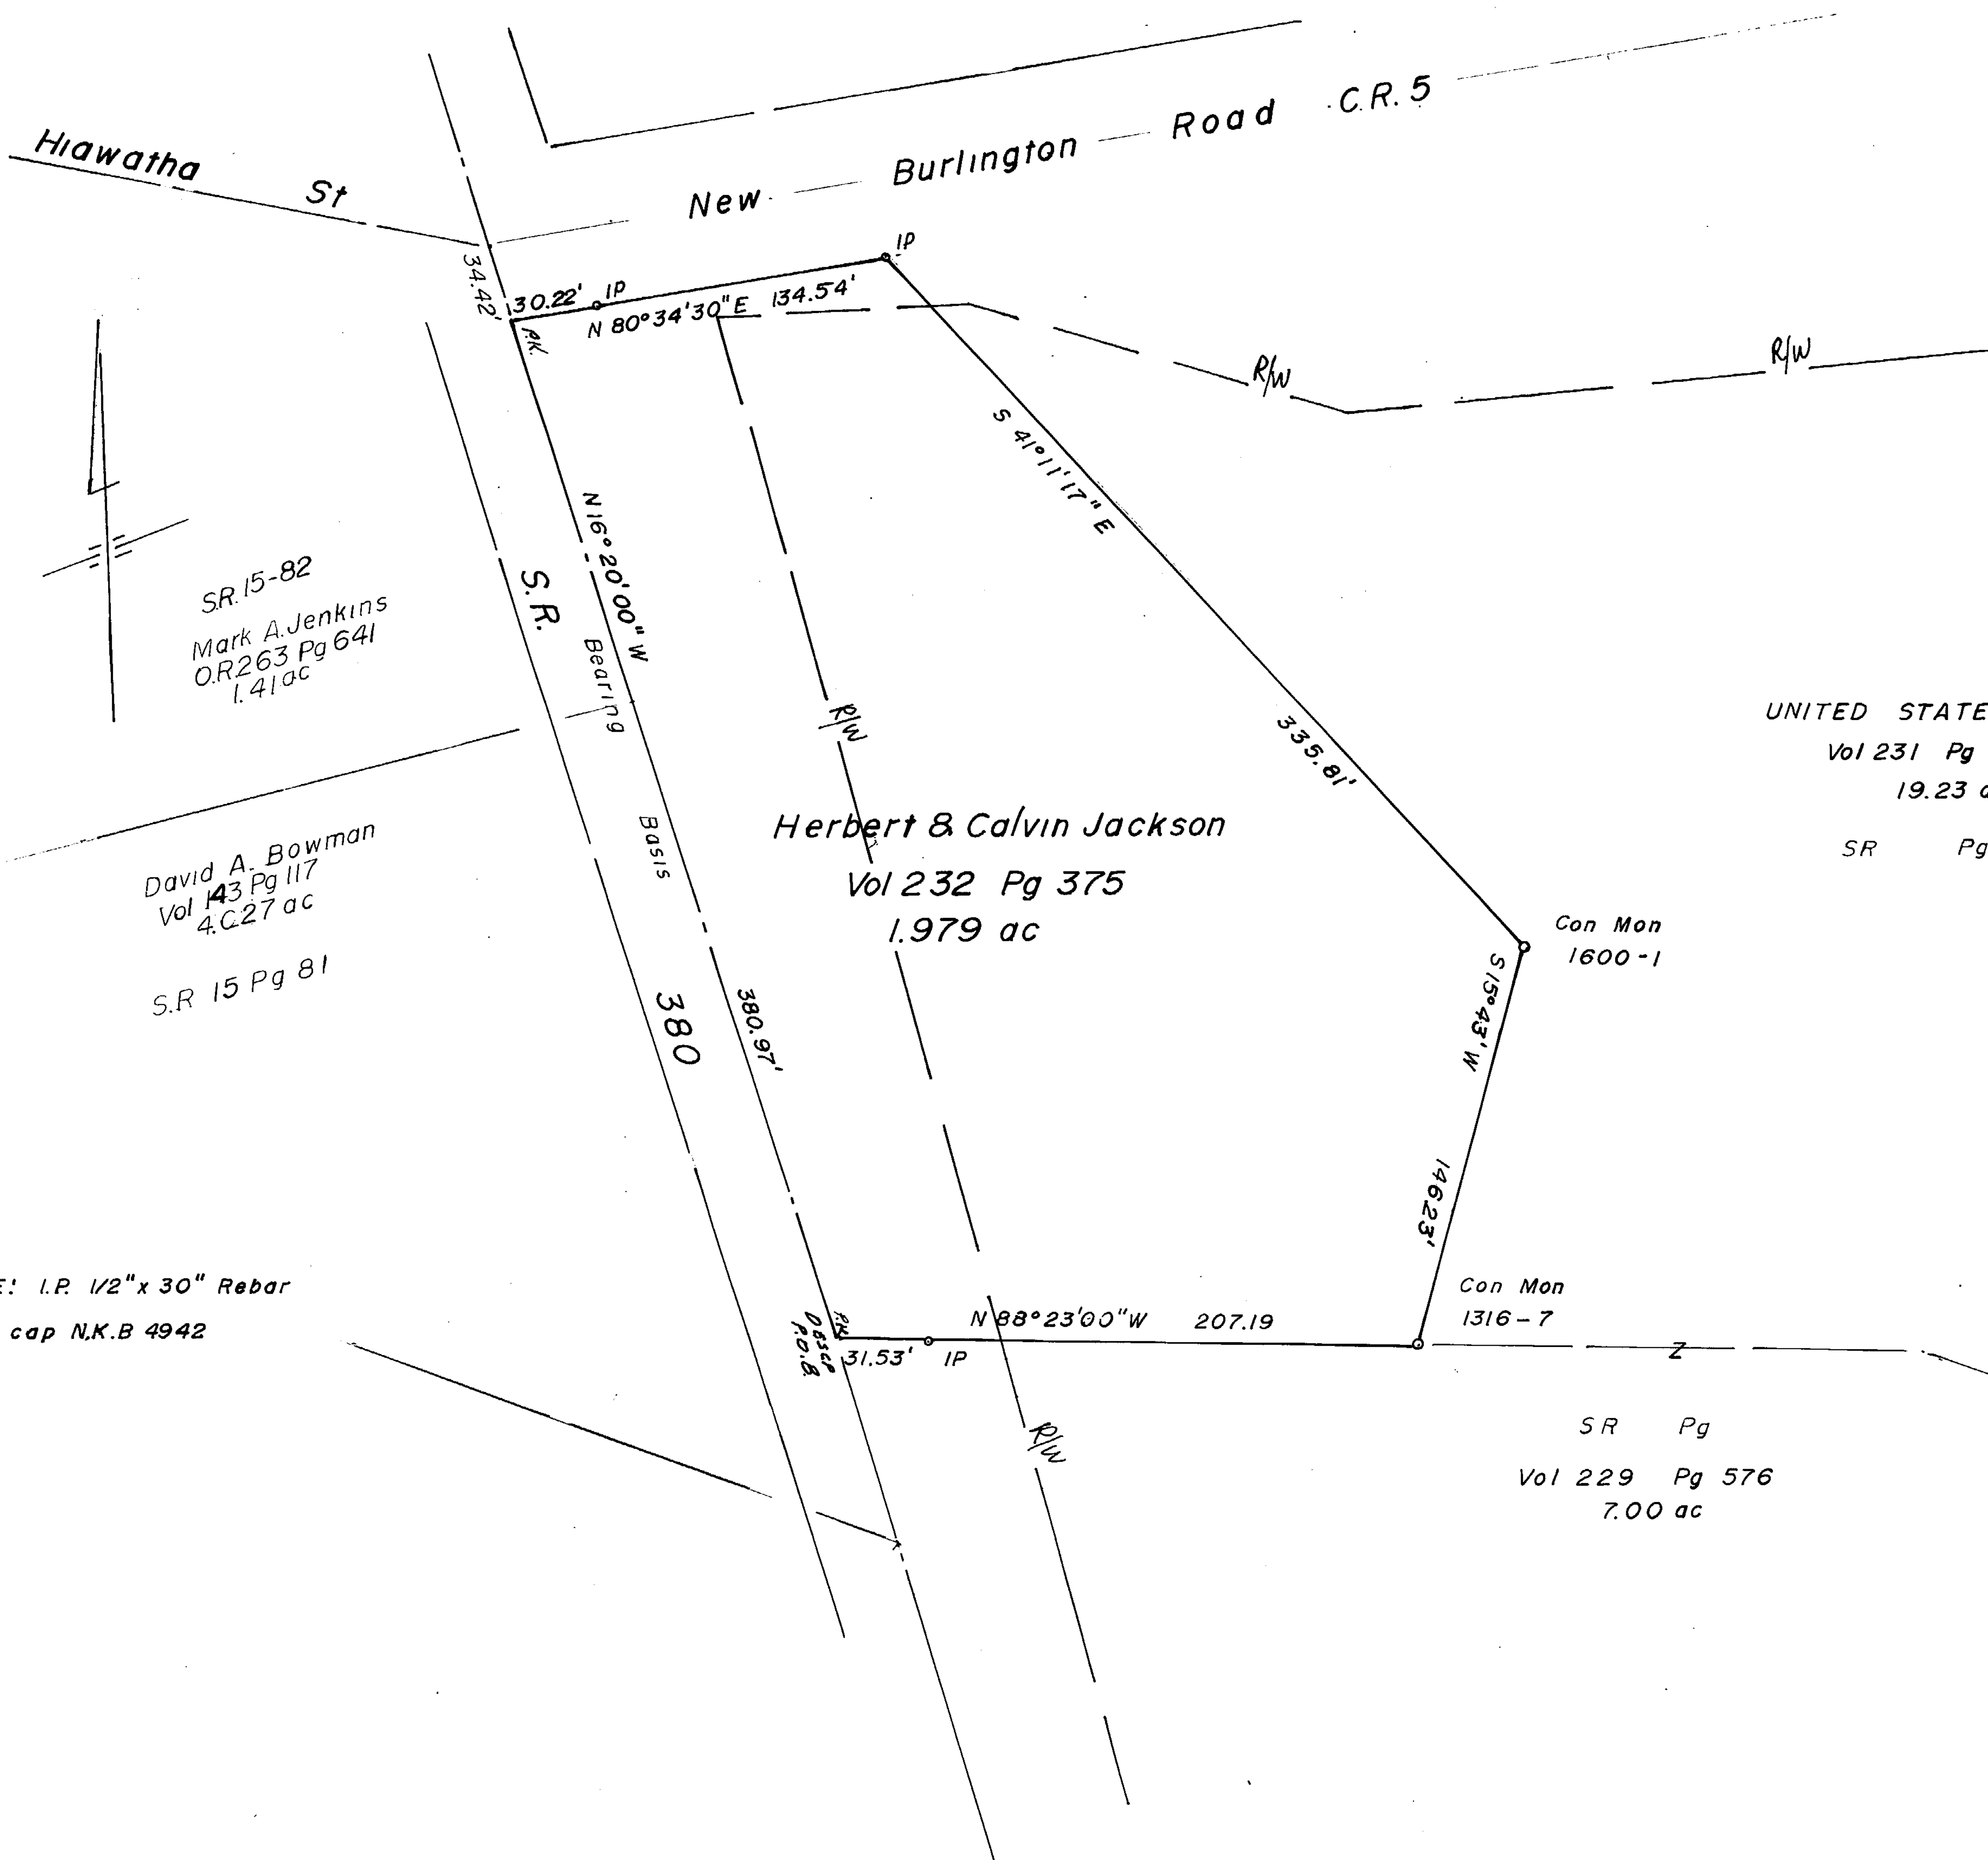

SR 15-82
 Mark A. Jenkins
 O.R. 263 Pg 641
 1.41 ac

David A. Bowman
 Vol 43 Pg 117
 4.C.27 ac
 S.R. 15 Pg 81

UNITED STATES of AMERICA
 Vol 231 Pg 554
 19.23 ac
 SR Pg

Herbert & Calvin Jackson
 Vol 232 Pg 375
 1.979 ac

Con Mon
 1600-1


APPROVED FOR
 MATHEMATICAL ACCURACY
 Clinton County Engineer
 Per *Margaret Leathers*

JUL 17 1996

NOTE: I.P. 1/2" x 30" Rebar
 with cap N.K.B 4942

Con Mon
 1316-7

SR Pg
 Vol 229 Pg 576
 7.00 ac

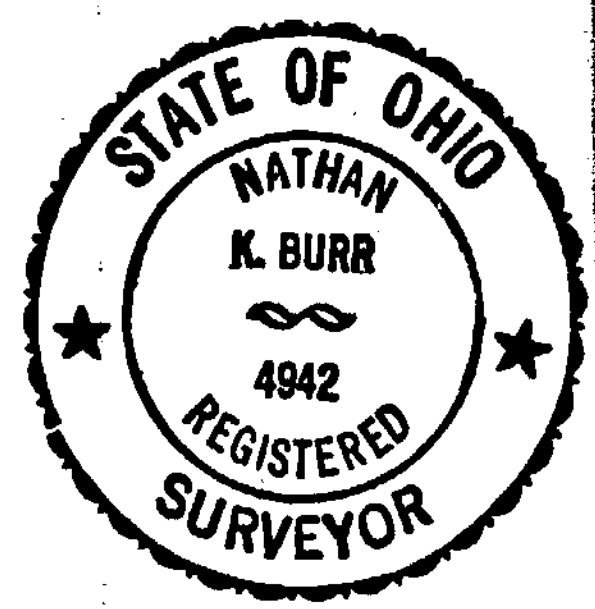

BOX 474
 XENIA, OHIO 45385
 (513) 372-4645
 Date: 8 July 96

Nathan K. Burr