


DEED REFERENCE

VOLUME O.R. 57 PAGE 564  
TOWNSHIP WASHINGTON  
MILITARY SURVEY NO. 619

NOTES:

- (1) "SET PIN" DENOTES 1/2" X 30" IRON PIN WITH PLASTIC CAP STAMPED "CLINCO"
- (2) "SET NAIL" DENOTES P.K. MASONRY NAIL.
- (3) \*\* DENOTES EXISTING FENCE.
- (4) BEARINGS WERE DERIVED FROM THE DEED AS RECORDED IN VOLUME 57, PAGE 564, OF THE OFFICIAL RECORDS OF CLINTON COUNTY, OHIO.

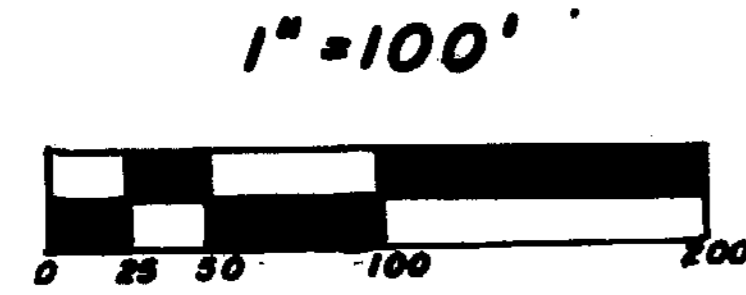

**KUEBLER**  
**ROAD NO. 235**

SURVEY PLAT OF  
**DAVID L. & EILEEN E. COCHRAN LANDS**

SITUATED IN  
MILITARY SURVEY NO. 619  
WASHINGTON TOWNSHIP  
CLINTON COUNTY, OHIO

I HEREBY CERTIFY THIS TO BE A CORRECT PLAT OF  
A SURVEY MADE UNDER MY DIRECTION IN OCTOBER 1997.



*Richard D. Roll*  
REGISTERED SURVEYOR NO. 4957

**BALTIMORE & OHIO**

**WILLIAM C. & CAROL J. WEBER**  
D.B. 217 PG. 469

**BALTIMORE & OHIO**  
RAILROAD COMPANY  
D.B. 204 PG. 76

0.015 AC.

26.511 AC.

**RANDALL WILLIAM &  
JANE E. WEBER**  
O.R. 103 PG. 817  
S.R. 23 PL. 38  
39.687 AC.

**STEVEN A. BRADSHAW**  
O.R. 205 PG. 280  
ENGINEER

APPROVED FOR  
MATHEMATICAL ACCURACY  
CLINTON COUNTY ENGINEER

Per *Margaret Winters*  
10-28-1997

**WILLIAM C. &  
CAROL WEBER**  
O.R. 67 PG. 839  
176.44 AC.

**STEVEN A. BRADSHAW**  
O.R. 205 PG. 280

**MACEDONIA ROAD NO. 57**

**CLINCO SURVEYORS**

P.O. BOX 241  
58 S. WALNUT STREET  
WILMINGTON, OHIO 45177

SCALE 1"=100' DRAWN BY MJS CHECKED BY RDR

DATE 10-15-97 DRWG. C-8279