


PROPERTY MAP
CLI-C.R. 4-0.03
(CREEK ROAD)
VILLAGE OF CLARKSVILLE
VERNON TOWNSHIP
CLINTON COUNTY
VIRGINIA MILITARY SURVEY NO. 2227

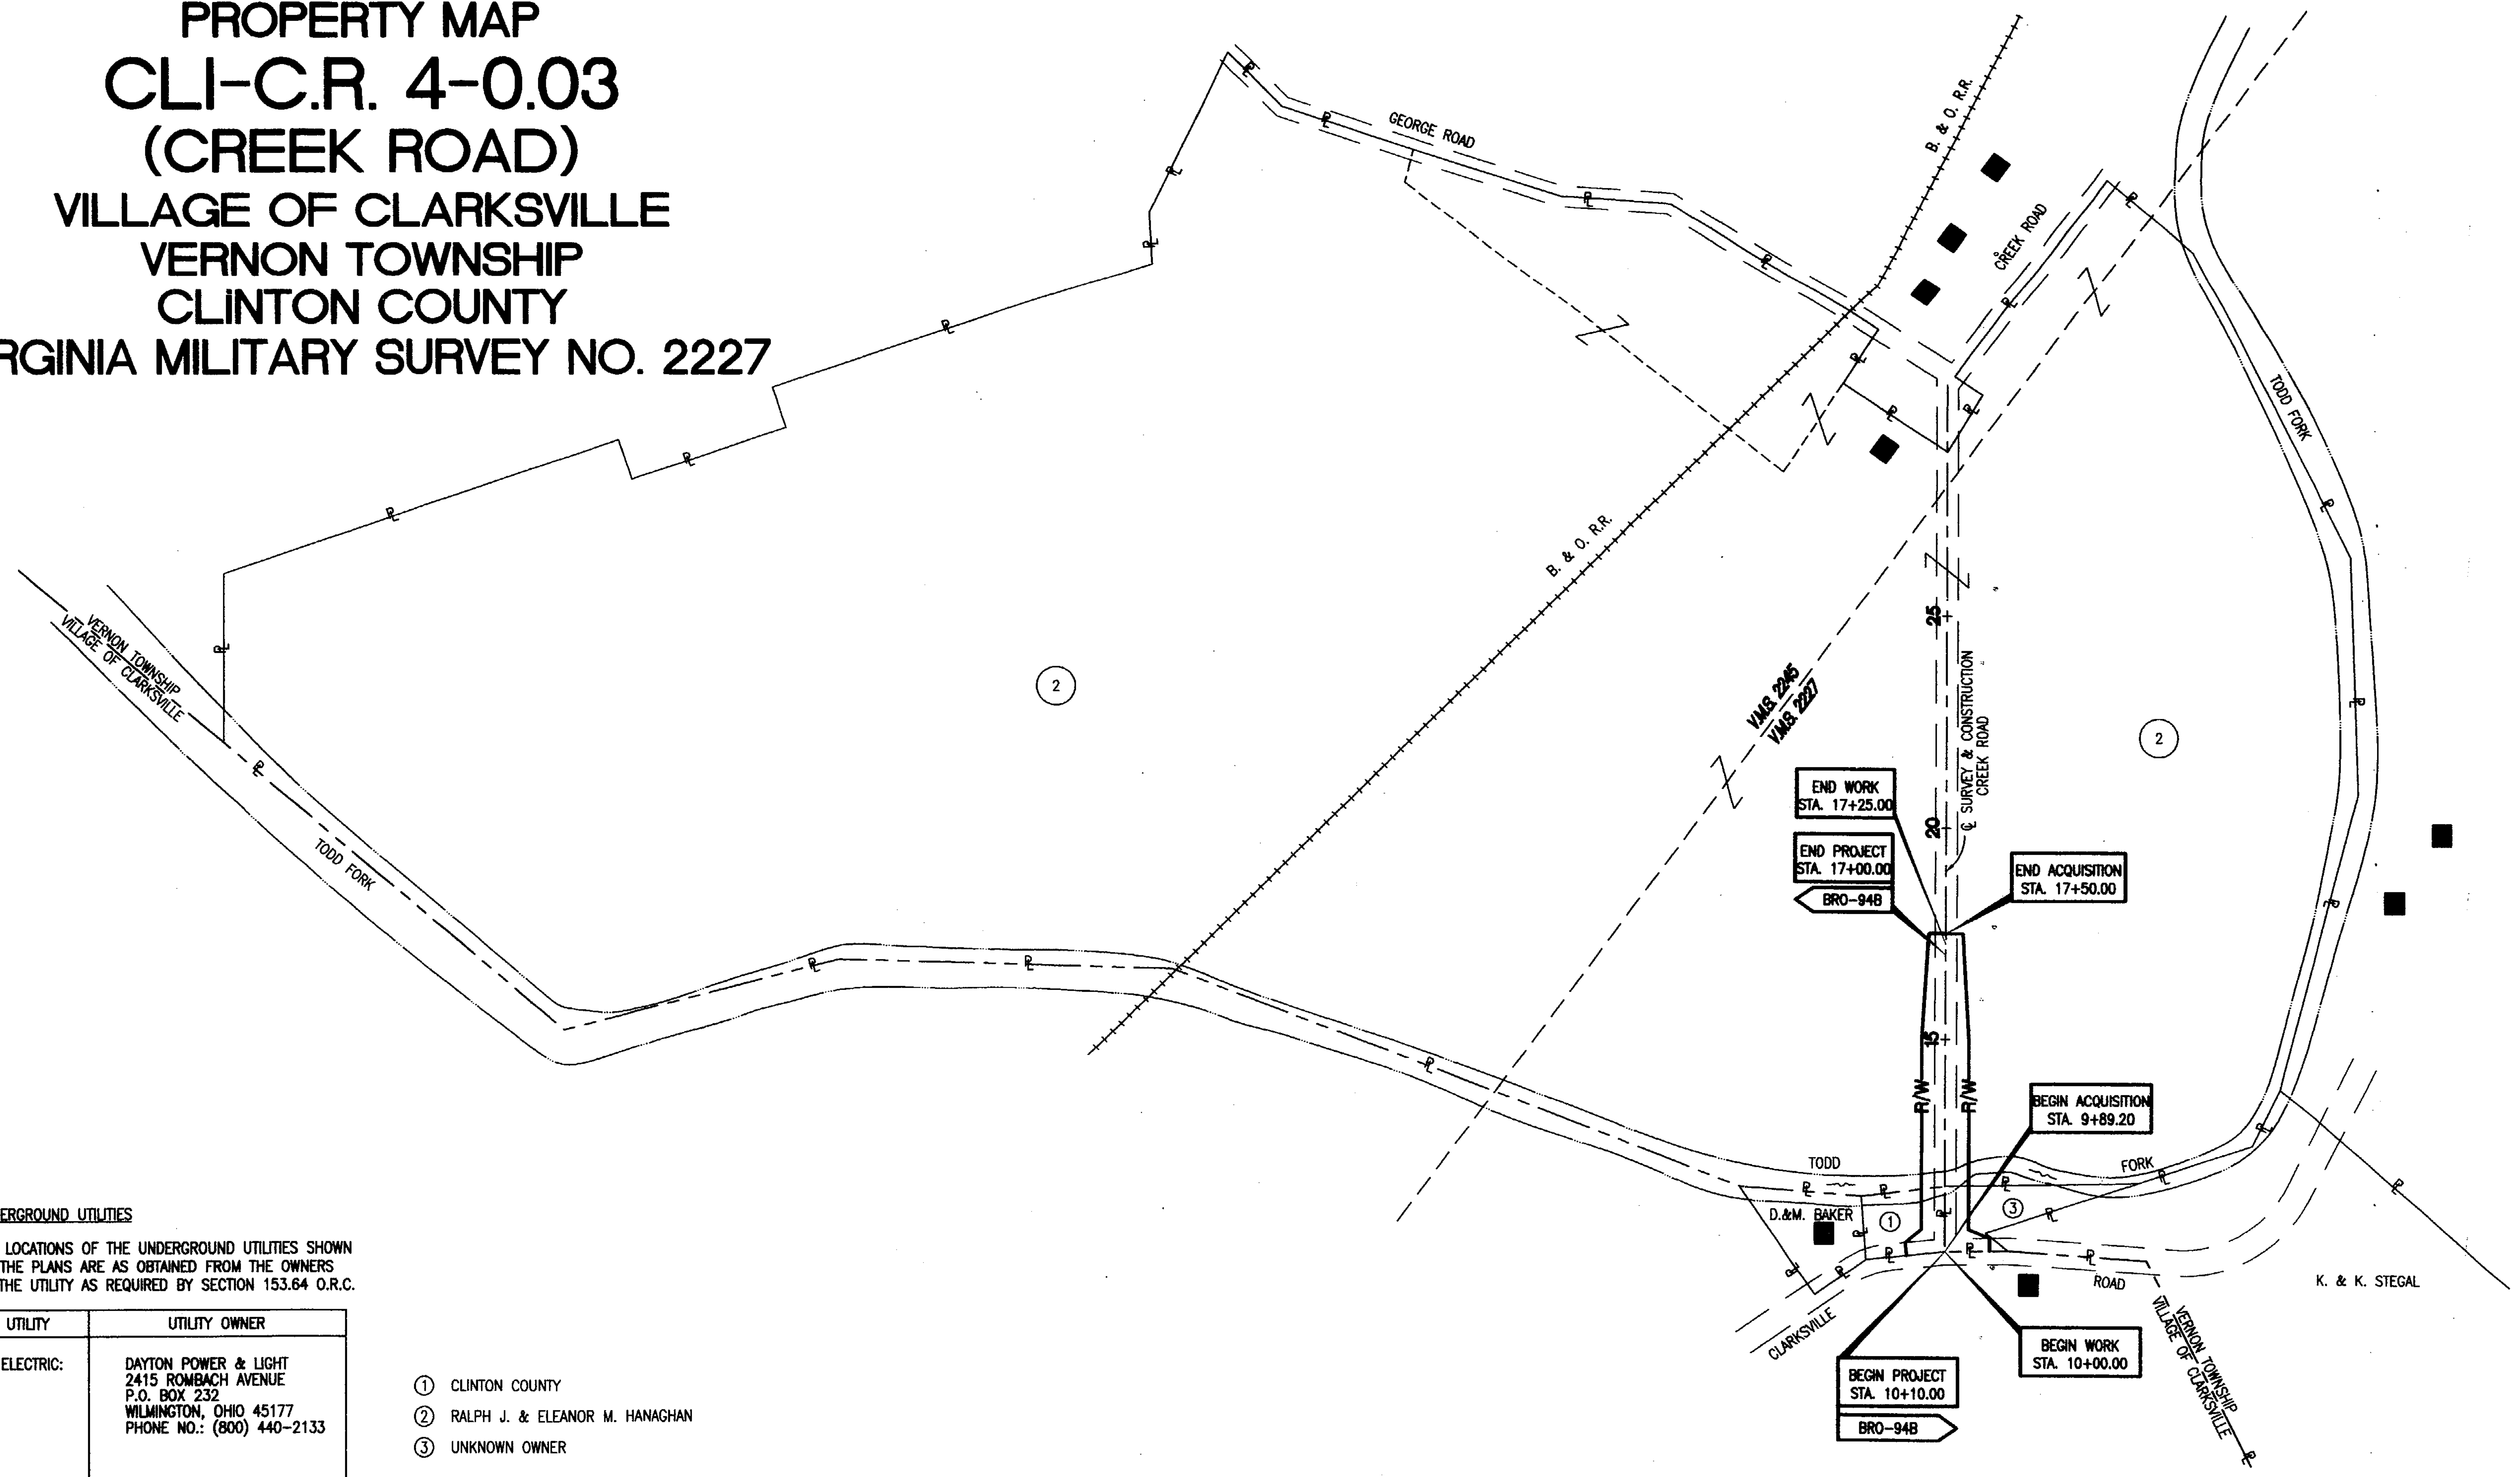

UNDERGROUND UTILITIES
 THE LOCATIONS OF THE UNDERGROUND UTILITIES SHOWN ON THE PLANS ARE AS OBTAINED FROM THE OWNERS OF THE UTILITY AS REQUIRED BY SECTION 153.64 O.R.C.

UTILITY	UTILITY OWNER
ELECTRIC:	DAYTON POWER & LIGHT 2415 ROMBACH AVENUE P.O. BOX 232 WILMINGTON, OHIO 45177 PHONE NO.: (800) 440-2133
TELEPHONE:	GTE TELEPHONE OPERATIONS 100 IOWA STREET GEORGETOWN, OHIO 45121-1156 PHONE NO.: (513) 378-6369
WATER:	VILLAGE OF CLARKSVILLE P.O. BOX 326 CLARKSVILLE, OHIO 45113 PHONE NO.: (513) 289-2785

- ① CLINTON COUNTY
- ② RALPH J. & ELEANOR M. HANAGHAN
- ③ UNKNOWN OWNER

STRUCTURES KEY:
 ■ RESIDENCE OR (HOUSE TRAILER)
 □ BARN, GARAGE OR OUT BUILDING

REV.	DATE	DESCRIPTION	BY

COMPLETION DATE: JANUARY 20, 1997

2 / 4

27
29

FEDERAL PROJECT NO. BRO-94B
 P.I.D. 13823
 STATE JOB NO. 08510
 PROPERTY MAP
 CLI-C.R. 4-0.03 (CREEK ROAD)