

APPROVALS

I hereby approve this plat on _____ 19__

Clinton County Health Commissioner

I hereby approve this plat on _____ 19__

Zoning Inspector

I hereby approve this plat on _____ 19__

Clinton County Engineer

This plat is hereby approved by the Clinton County Regional Planning Commission on _____ 19__

Executive Director

We do hereby state that we are the owners of the property shown on this plat and that we have ordered that said property be surveyed and subdivided as shown.


Owner _____ Owner _____

State of Ohio, County of _____ S.S.
Be it remembered that on this day, before me a Notary Public,


came _____ and acknowledged their signing and execution of this plat to be their voluntary act and deed.

Notary Public, State of Ohio _____ Date _____

My Commission expires on _____

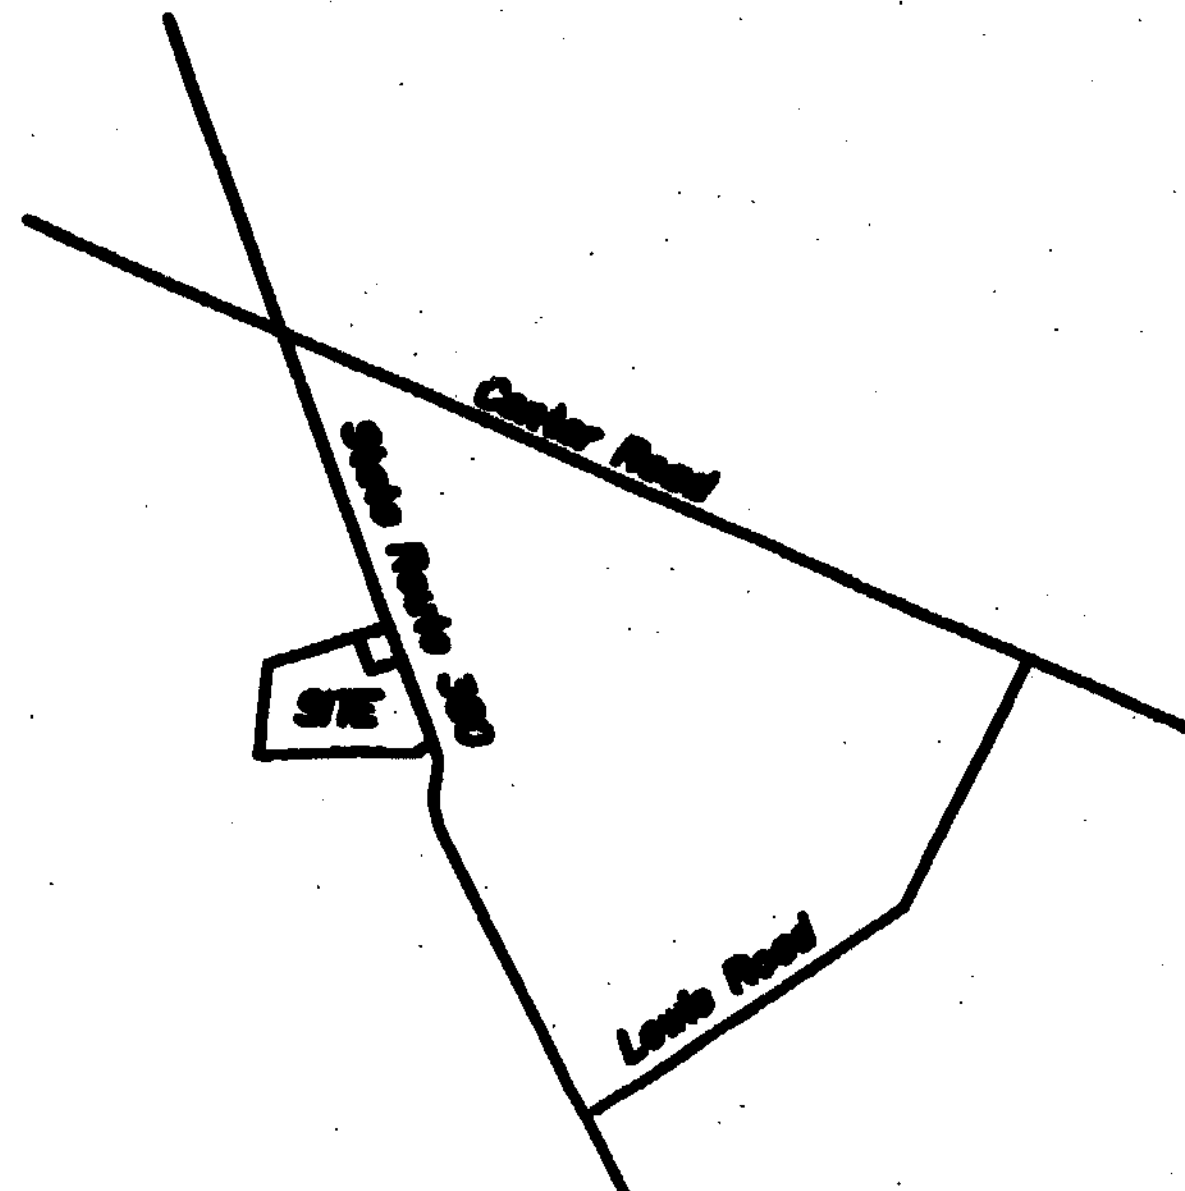


CLINTON COUNTY ENGINEER'S RECORD OF LAND SURVEYS
VOLUME 28 PLAT 8
DEED REFERENCE:
 O.R. Volume 193, Page 326
 5-07-1997

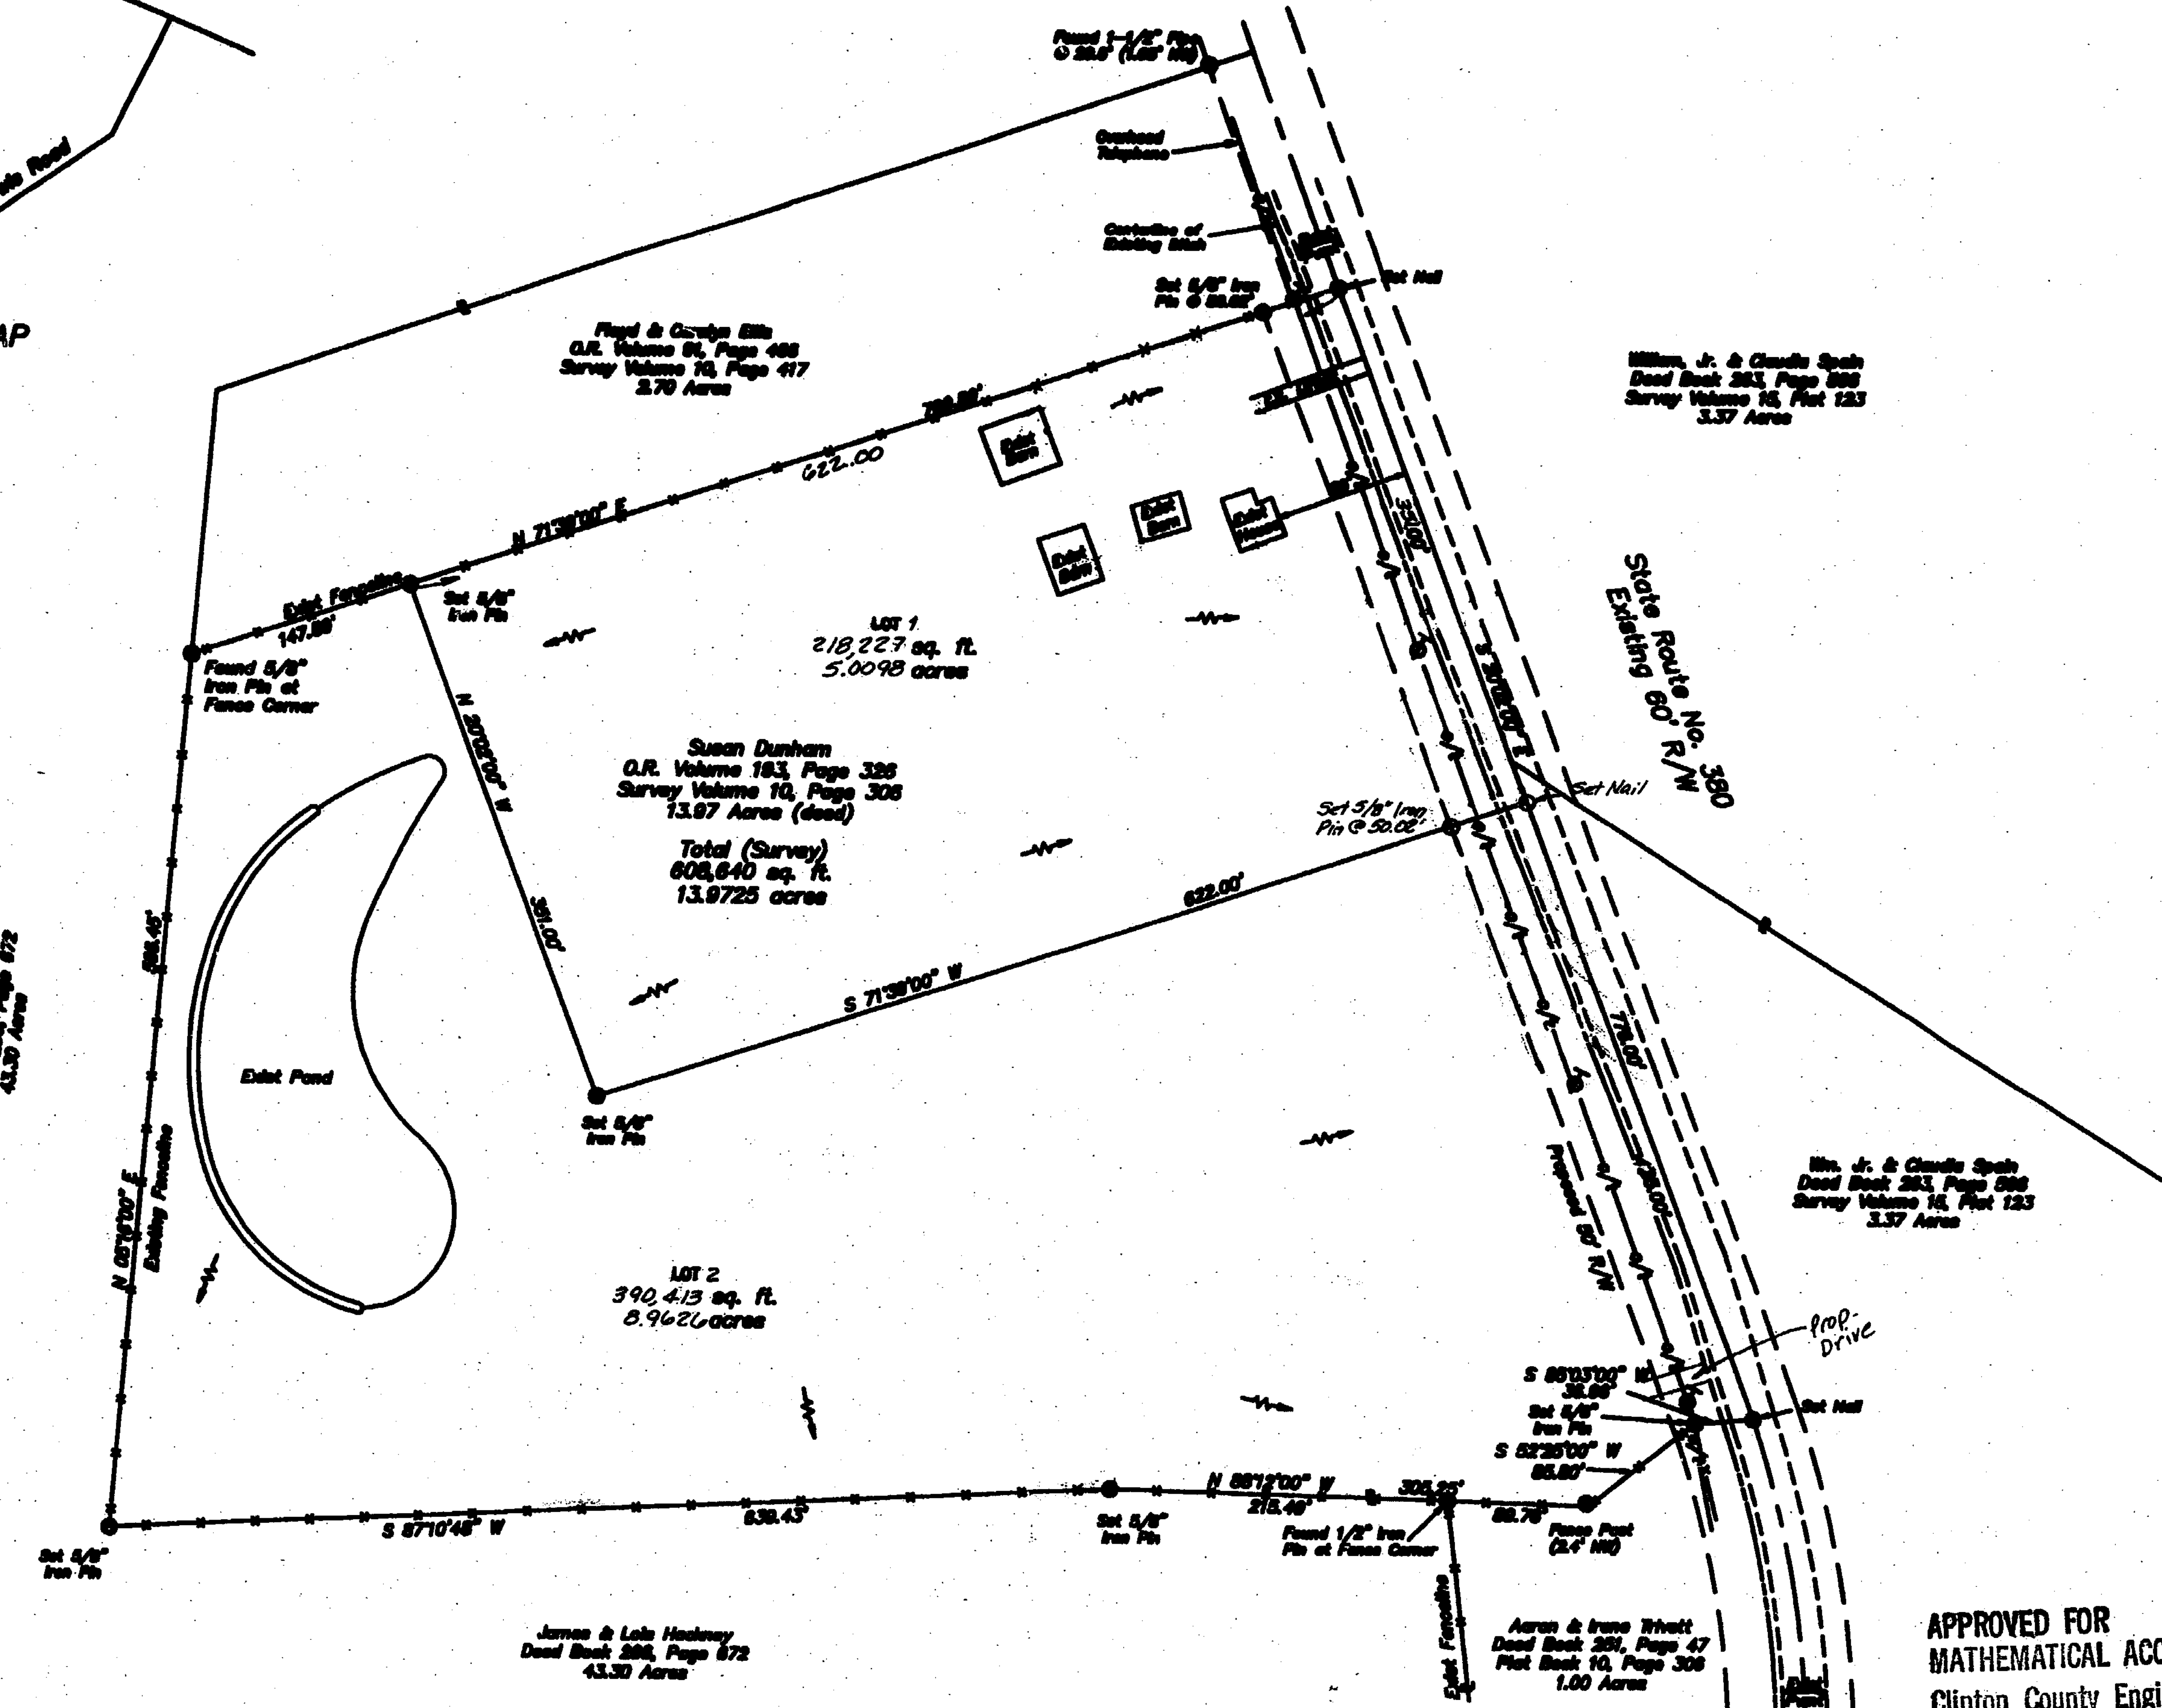

APPROVED BY Joe P. R.S.
 DATE 4-28-97 TITLE Sanitation
 CLINTON COUNTY HEALTH DEPARTMENT

NOTES:
 North based upon bearings as called for on Survey Volume 10, Page 308 of the Clinton County Engineer's Records of Land Surveys.
 Monumentation found in good condition.
 Set iron pins are 5/8" rebar with caps marked R.M. Roberts S-5803.
 References used as shown.
 Evidence of Occupation exists as shown.
 Location of existing sanitary system is unknown.
 Current Zoning is "A-1".

APPROVED
 CLINTON COUNTY ZONING DEPT.
 PER David E. Humaker
 DATE 5-7-97 ZONED A-1

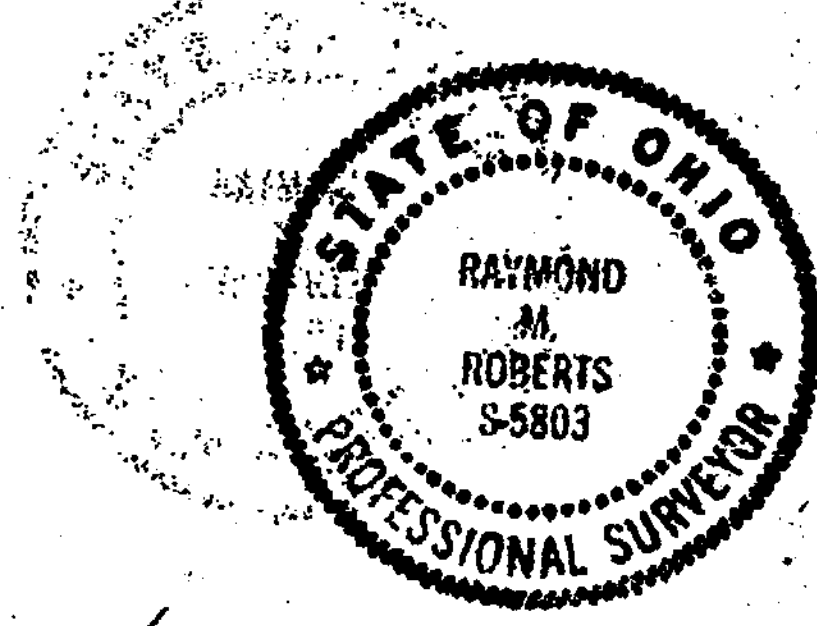



Raymond M. Roberts Date 11-21-96
 Ohio Registered Surveyor No. S-5803

APPROVED FOR MATHEMATICAL ACCURACY
 Clinton County Engineer
Margaret Walters
 5-7-1997

Survey and Minor Subdivision for
SUSAN DUNHAM
 Part of Military Survey No. 777
 Chester Township, Clinton County, Ohio

Advanced
Surveying
 A Division of Advanced Enterprises, Inc.
 P.O. Box 893 Wilmington, Ohio 45177 (513)383-2677

Date: November 11, 1996 Sheet 1 of 1
 Scale: 1"=100' Job No. 96-193

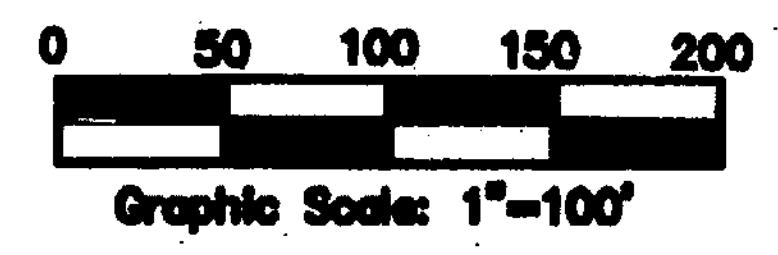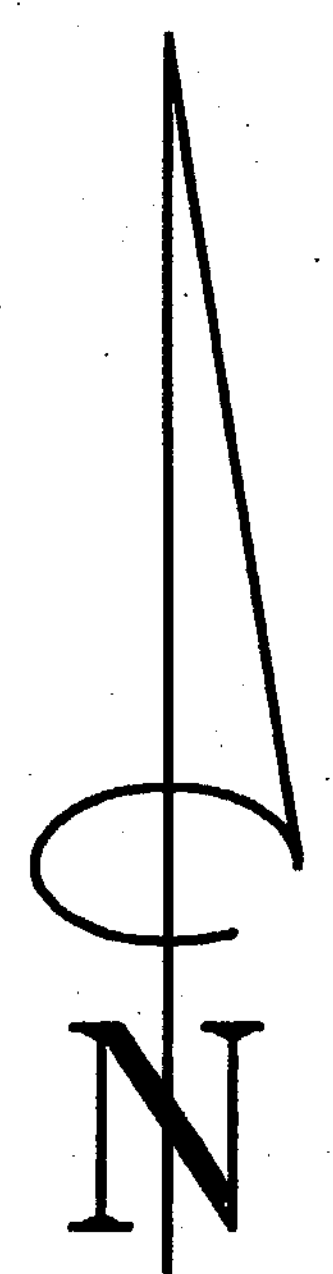

LEGEND
 ☒ Telephone Pole
 -▲- Driveway Flag Arrows
 ● Monumentation as noted
 --- Dabbling Fences

Revised: April 22, 97 - 2/1st