


PLAT OF SURVEY

CLINTON COUNTY, OHIO
 CLARK TOWNSHIP, AND BEING A PART
 OF VIRGINIA MILITARY SURVEY No. 2390
 MAY, 1998

CLINTON COUNTY ENGINEERS
 RECORD OF LAND SURVEYS
 VOLUME 29 PLAT 24

DATE: MAY 28, 1998
 SCALE 1" = 200' 6-16-98

DEED REFERENCE
 DEED BOOK 119, PAGE 042
 CLARK TOWNSHIP
 MILITARY SURVEY No. 2390

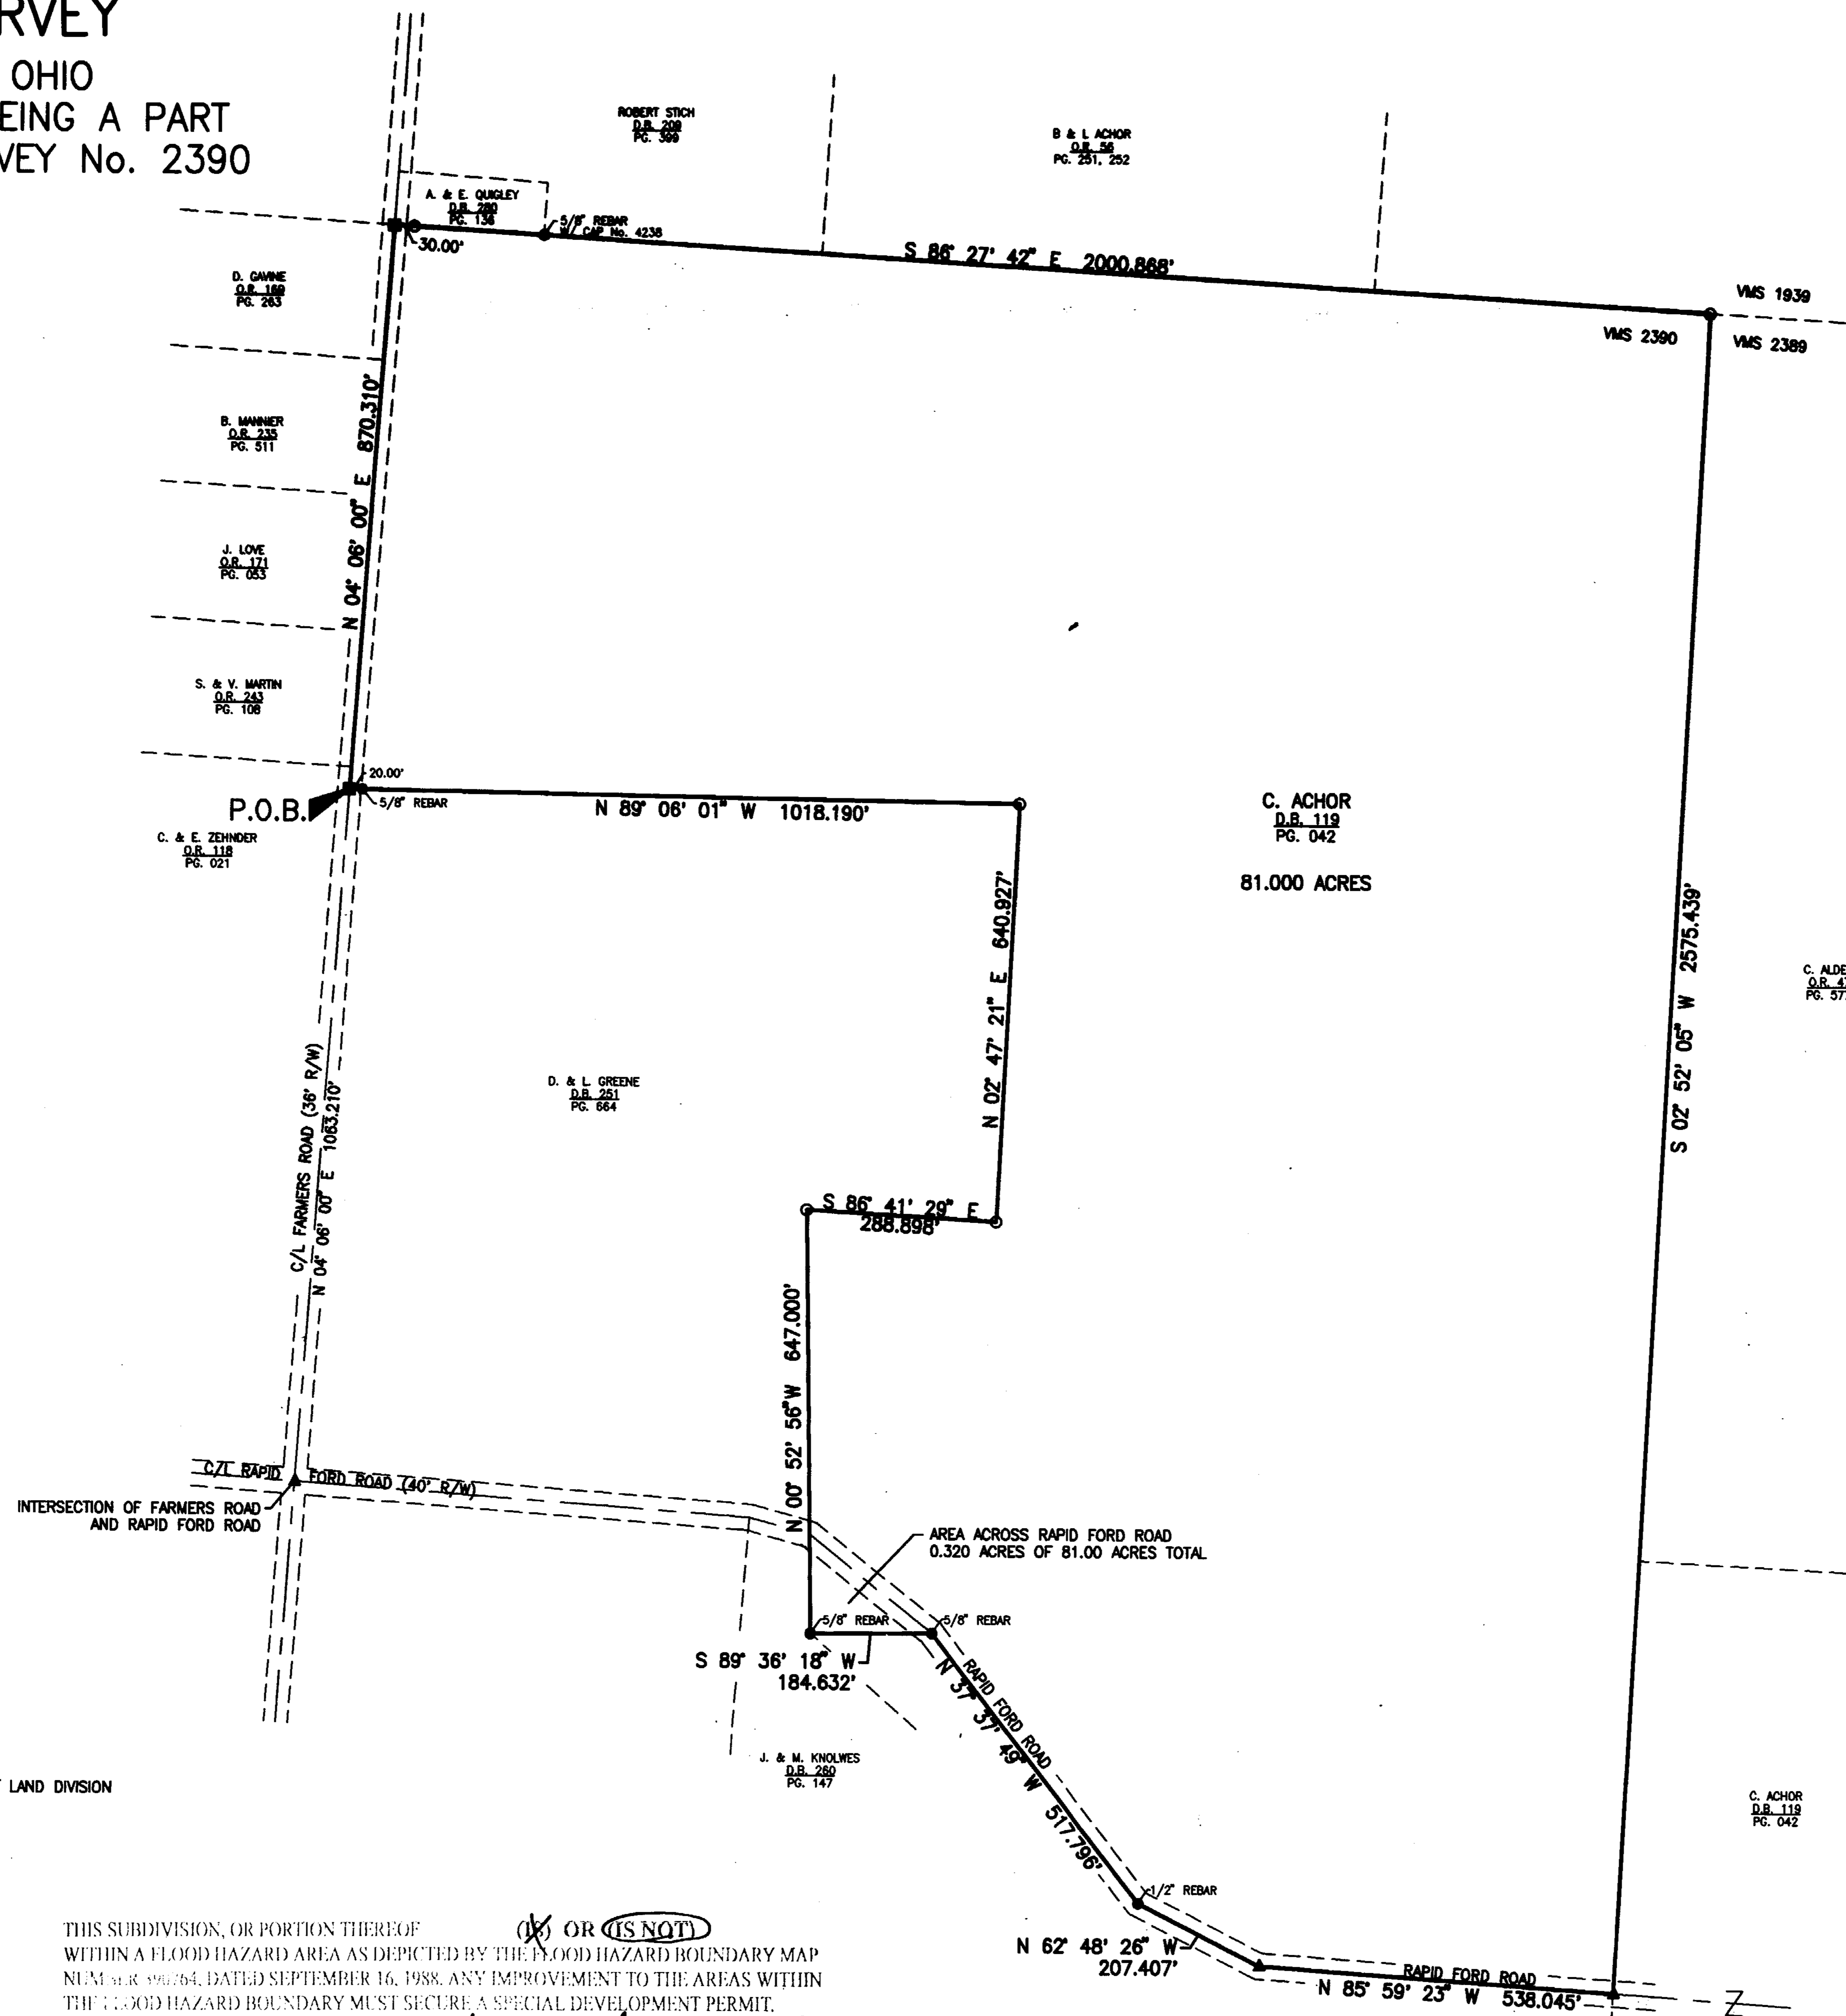

NOT SUBJECT TO HEALTH
 DEPARTMENT APPROVAL
See Bill R.S.

PERTINENT DOCUMENTS USED:
 CLINTON COUNTY ENGINEER'S RECORDS OF LAND DIVISION
 VOLUME 22, PLAT 168
 VOLUME 20, PLAT 249
 VOLUME 16, PLAT 28

PREPARED FOR:
 WAYNE ACHOR
 P.O. BOX 203
 PICKERINGTON, OHIO 43147


PREPARED BY:
 LOCKWOOD AND ASSOCIATES INC.
 1955 LANCASTER-NEWARK ROAD NE
 LANCASTER, OHIO 43130
 (614) 687-5542

THIS SUBDIVISION, OR PORTION THEREOF OR (IS NOT) WITHIN A FLOOD HAZARD AREA AS DEPICTED BY THE FLOOD HAZARD BOUNDARY MAP NUMBER 900764, DATED SEPTEMBER 16, 1988. ANY IMPROVEMENT TO THE AREAS WITHIN THE FLOOD HAZARD BOUNDARY MUST SECURE A SPECIAL DEVELOPMENT PERMIT.

Clinton County Regional Planning Commission
 Clinton County Flood Damage Prevention
 Regulation Administrator

Kenneth Schaublin
 Signature of Authorized Reviewer
 Review Date: 6-4-98

APPROVED FOR
 MATHEMATICAL ACCURACY
 CLINTON COUNTY ENGINEER
 Per *Melinda Hildebrand*
June 4, 1998

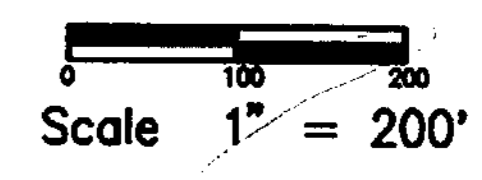

BEARINGS BASED ON FARMERS ROAD BEING
 N 04° 06' 00" E BY PREVIOUS SURVEY AS
 RECORDED IN DEED VOLUME 119, PAGE 042,
 CLINTON COUNTY RECORDER'S OFFICE

- IRON MONUMENT FOUND
- 1/2" REBAR SET
- ⊕ RAILROAD SPIKE FOUND
- ⊙ P-K NAIL FOUND

NOT SUBJECT TO
 ZONING DEPT APPROVAL
Wayne E. Achor
 ZONING INSPECTOR
 DATE 6-4-98



THIS SURVEY PERFORMED UNDER THE SUPERVISION
 OF WAYNE E. ACHOR, REGISTERED SURVEYOR
 No. 6676 IN MAY, 1998
Wayne E. Achor
 WAYNE E. ACHOR
 REGISTERED SURVEYOR No. 6676
 DATE 6/16/98