


VOLUME 30 PLAT NO. 219
DATE 12-31-99
SCALE 1" = 100'

DEED REFERENCE

VOLUME O.R. 172 PAGE 340
TOWNSHIP CHESTER
MILITARY SURVEY NO. 2232

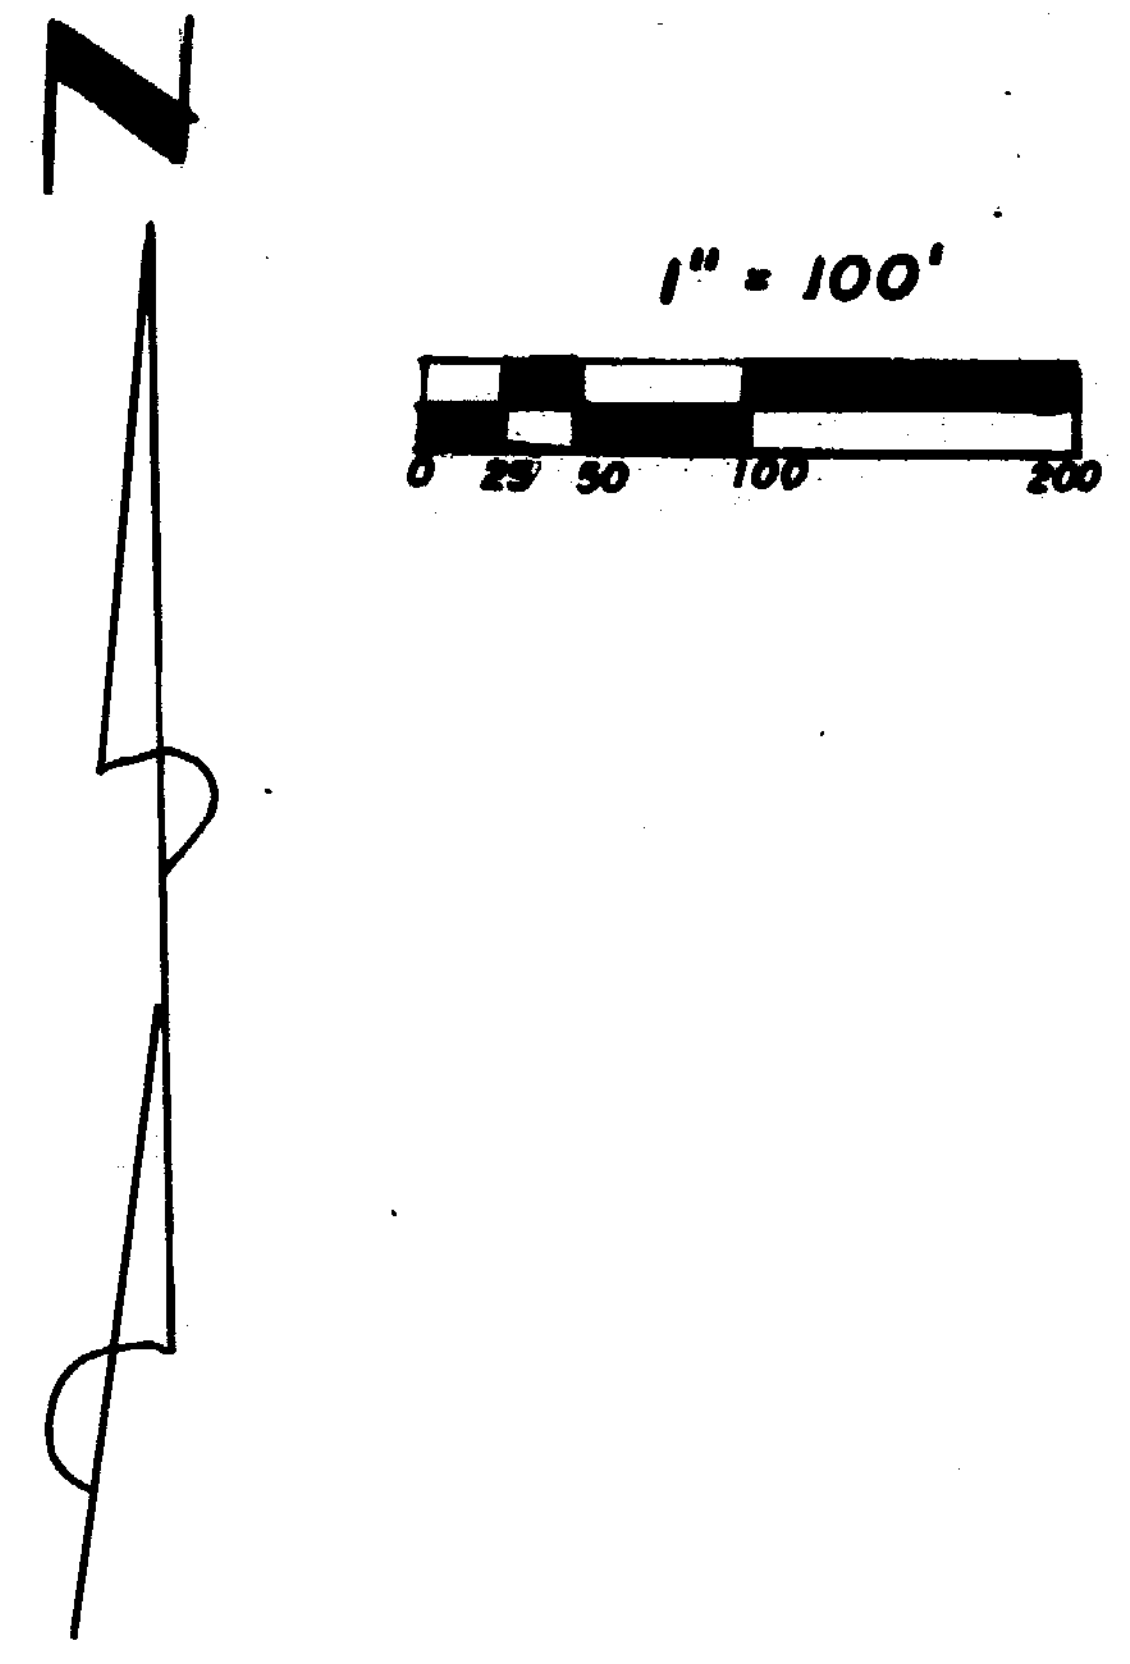

SMITH ROAD NO. 239

JEAN M. &
HAROLD S. HEMSTREET
O.R. 166 PG. 260
S.R. 12 PG. 548
20.10 AC.

NOTES:

- (1) ● DENOTES SET 5/8" X 30" IRON PIN WITH PLASTIC CAP STAMPED "CLINCO & SUTTON."
- (2) ○ DENOTES SET MAG NAIL.
- (3) ■ DENOTES FOUND 5/8" IRON PIN.
- (4) □ DENOTES FOUND 1/2" IRON PIN.
- (5) - - - DENOTES EXISTING FENCE.
- (6) BEARINGS WERE DERIVED FROM THE SURVEY OF THE 293.167 ACRE TRACT AS RECORDED IN VOLUME 22, PLAT NO. 259, OF THE CLINTON COUNTY ENGINEERS RECORD OF LAND DIVISION.

HAWKINS ROAD NO. 237

RICHARD T. &
PAMELA J. THOMPSON
O.R. 97 PG. 380
S.R. 22 PL. 259
293.167 AC.

APPROVED FOR
MATHEMATICAL ACCURACY
CLINTON COUNTY ENGINEER

Per uhall

3.971 AC.

TRUSTEES OF THE
MARY EMMA HAINES TRUST
O.R. 170 PG. 802

SURVEY PLAT OF
KATHARINE B. McMILLAN, ETAL LANDS


SITUATED IN
MILITARY SURVEY NO. 2232
CHESTER TOWNSHIP,
CLINTON COUNTY, OHIO

I HEREBY CERTIFY THIS TO BE A CORRECT PLAT OF A
SURVEY MADE UNDER MY DIRECTION IN DECEMBER, 1999.



Richard D. Roll
REGISTERED SURVEYOR NO. 4957

LOREN J. &
DONNA LOU HAINES
D.B. 250 PG. 463
S.R. 14 PL. 57
1.506 AC.

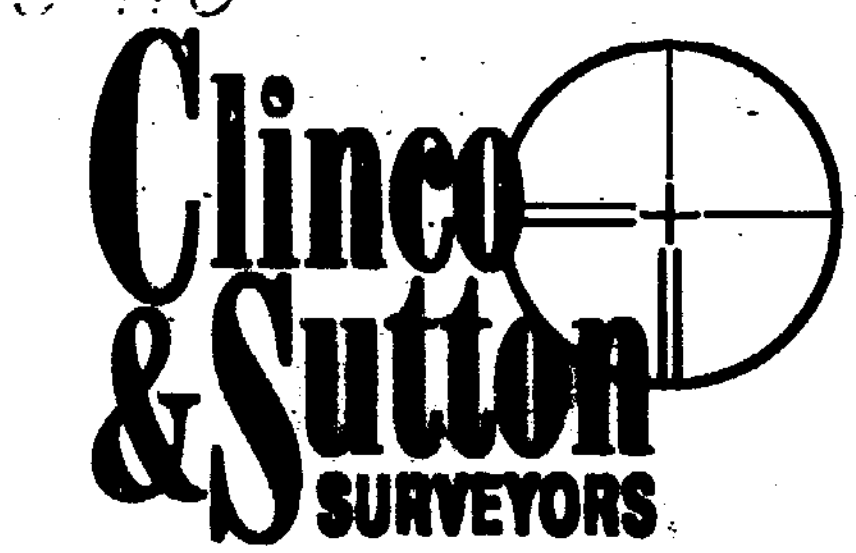

111 EAST SUGARTREE ST.
WILMINGTON, OH 45177

SCALE: 1" = 100'	DRAWN BY: MJS	CHECKED BY: RDR
DATE: 12-7-99		DRWG. C-8709