

DEDICATION

I, the undersigned, James Hasler, President of Community Improvement Corporation of Wilmington, owner of the real estate shown and described herein, do hereby dedicate the street as defined on this plat to the public use forever:

All easements shown as a part of this plat are dedicated to the use of private utilities (i.e. cable, telephone and gas) or public utilities for the installation, maintenance and replacement of utility lines and appurtenances. Any and all water and sewer lines and their appurtenances and any lift stations which may be located within said right of way are also dedicated and conveyed to the City of Wilmington, Ohio. No structures shall be placed within an easement and any trees, flowers or other objects upon the easement are placed there at the property owner's risk.


James L. Hasler
 James Hasler - President
 Community Improvement Corporation of Wilmington

STATE OF OHIO, COUNTY OF CLINTON SS:

Before me, the undersigned Notary Public, in and for the County and State, personally appeared James Hasler, President of Community Improvement Corporation of Wilmington and acknowledged the execution of the foregoing instrument as his voluntary act and deed, for the purposes therein expressed. Witness my hand and Notarial Seal this 8th day of April, 1999.

Debra L. Harris
 Notary Public-State of Ohio
 My Commission Expires Oct. 24, 2000
 Recorded in Clinton County


10/31/2000
 My commission expires
LESA L. MARINO
 Notary Public-State of Ohio
 My Commission Expires Oct. 31, 2000
 Recorded in Clinton County

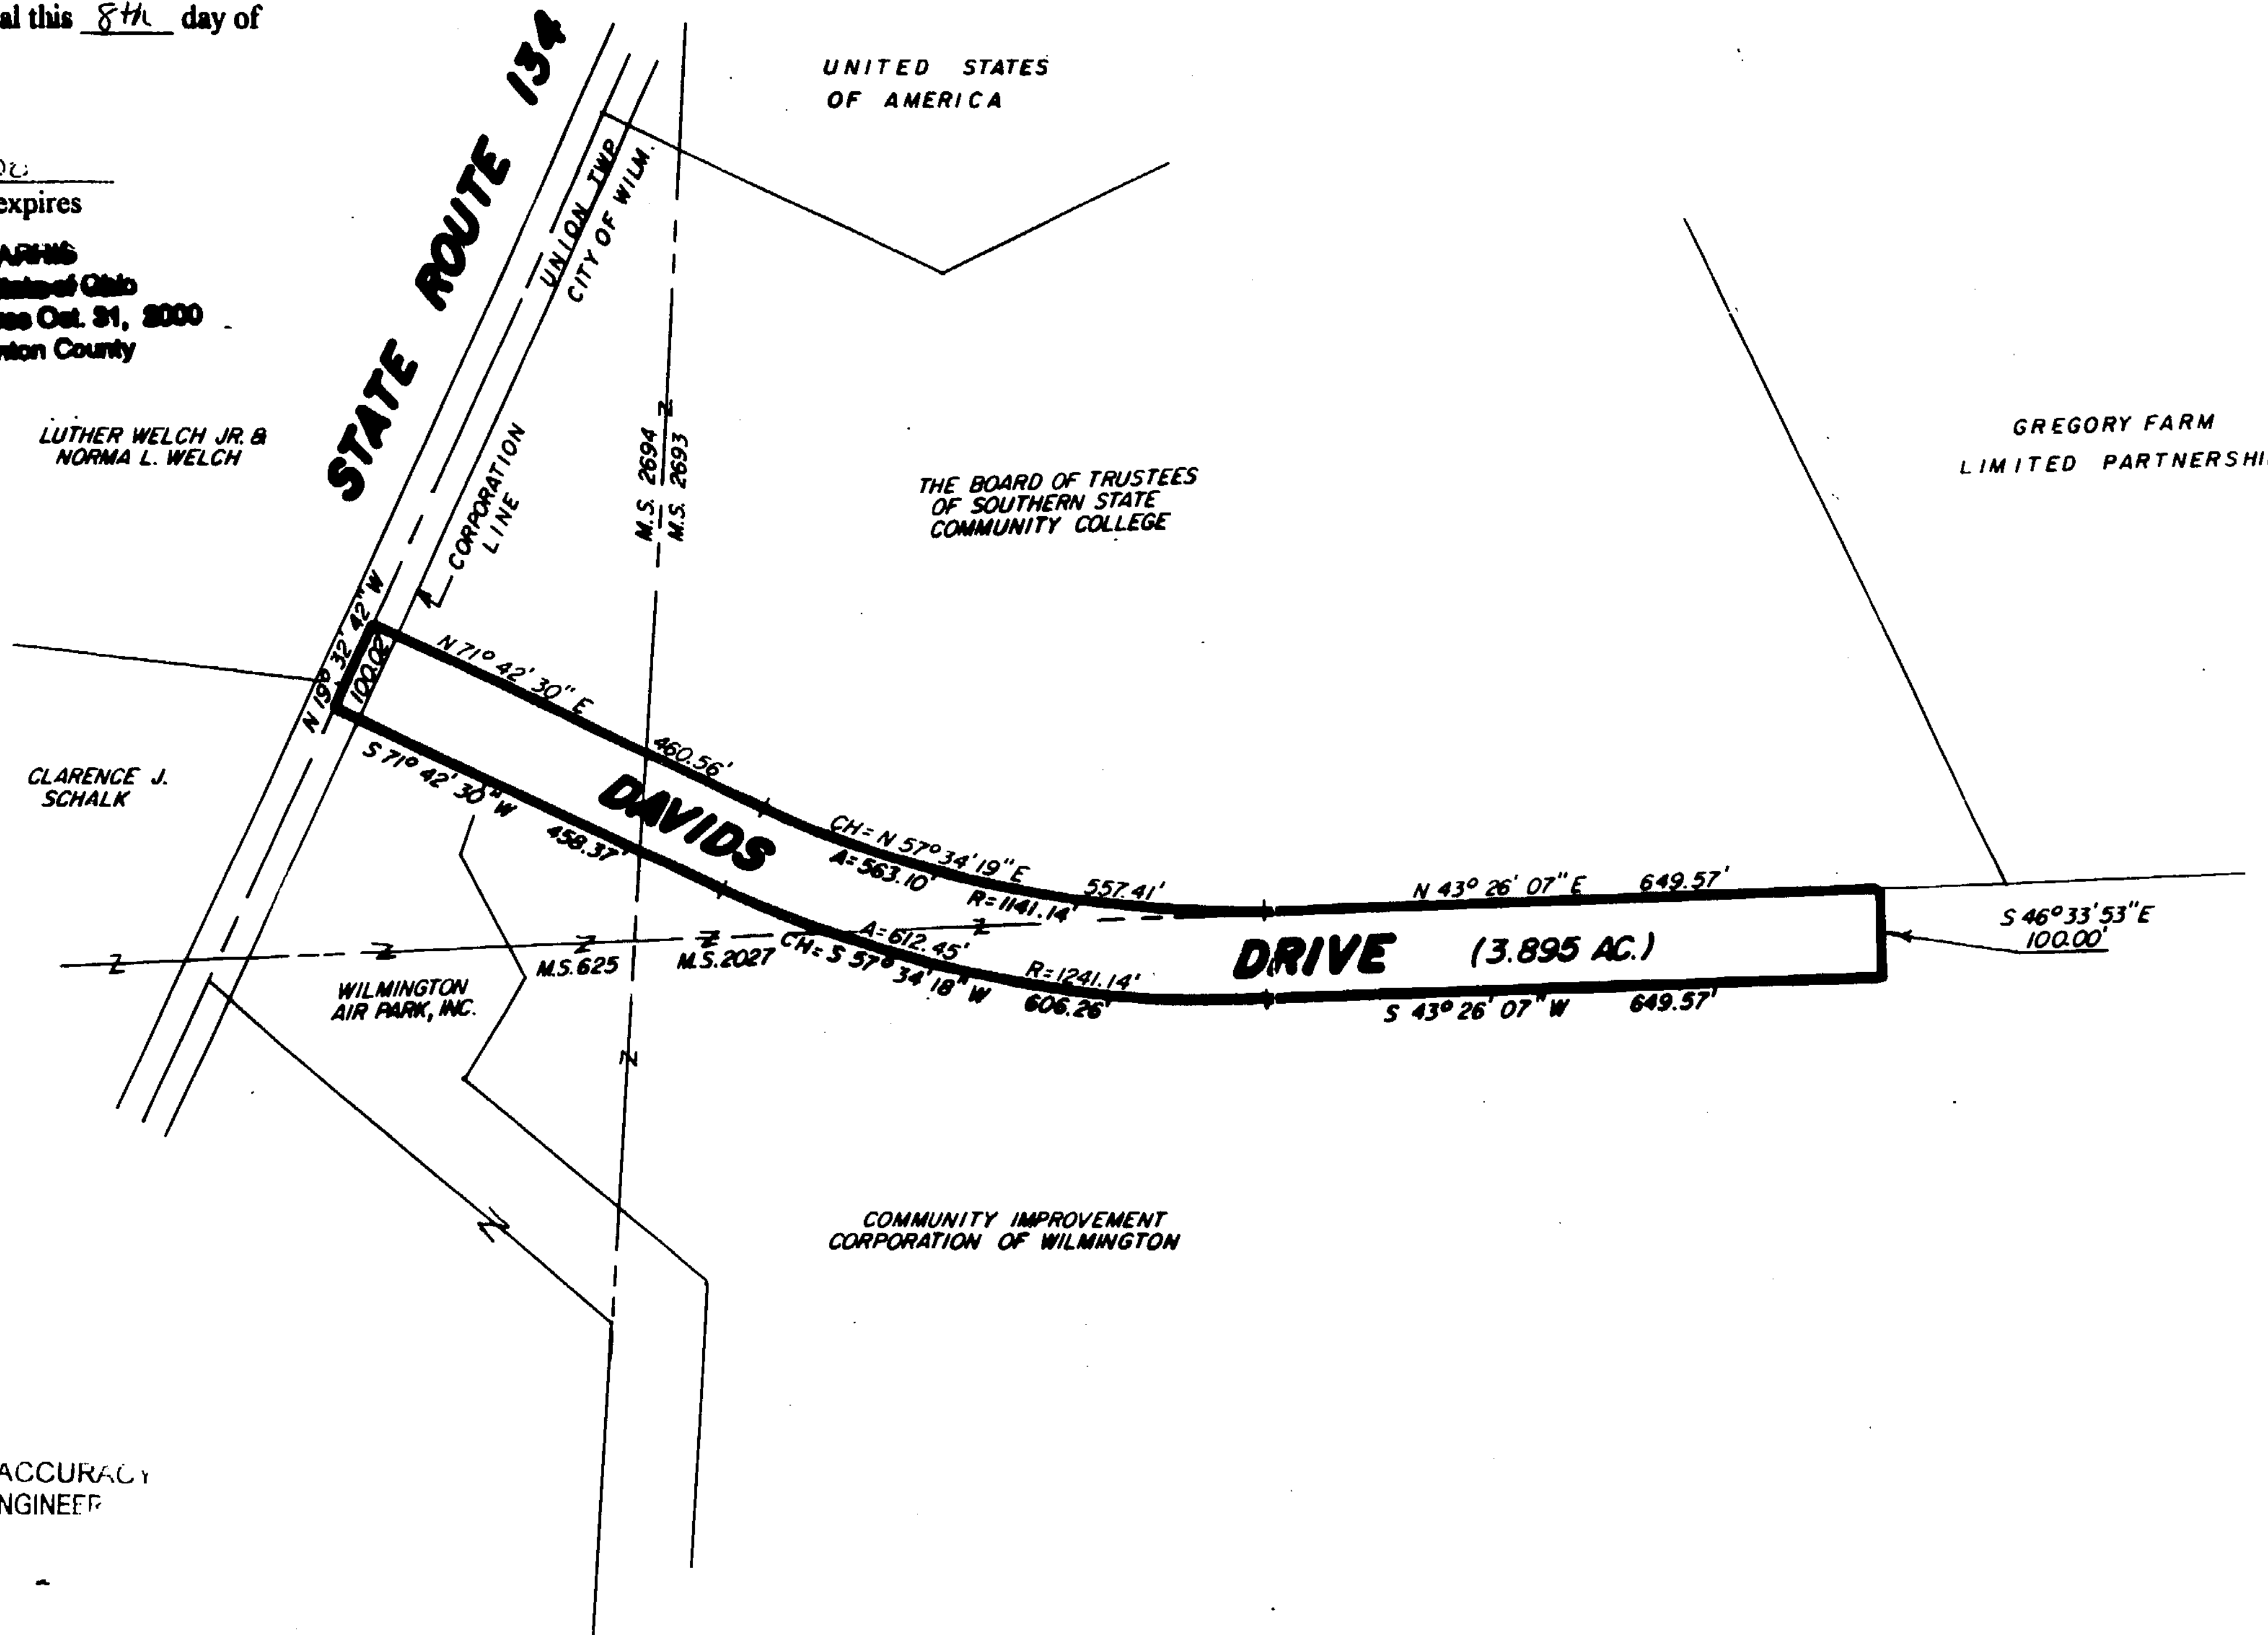


APPROVED FOR
 MATHEMATICAL ACCURACY
 CLINTON COUNTY ENGINEER
 Per *W. Hall*
 4-14-99

**DEDICATION PLAT
 DAVIDS DRIVE**

SITUATED IN
 MILITARY SURVEYS NO. 2027, NO. 2693 & NO. 2694
 CITY OF WILMINGTON
 UNION TOWNSHIP
 CLINTON COUNTY, OHIO

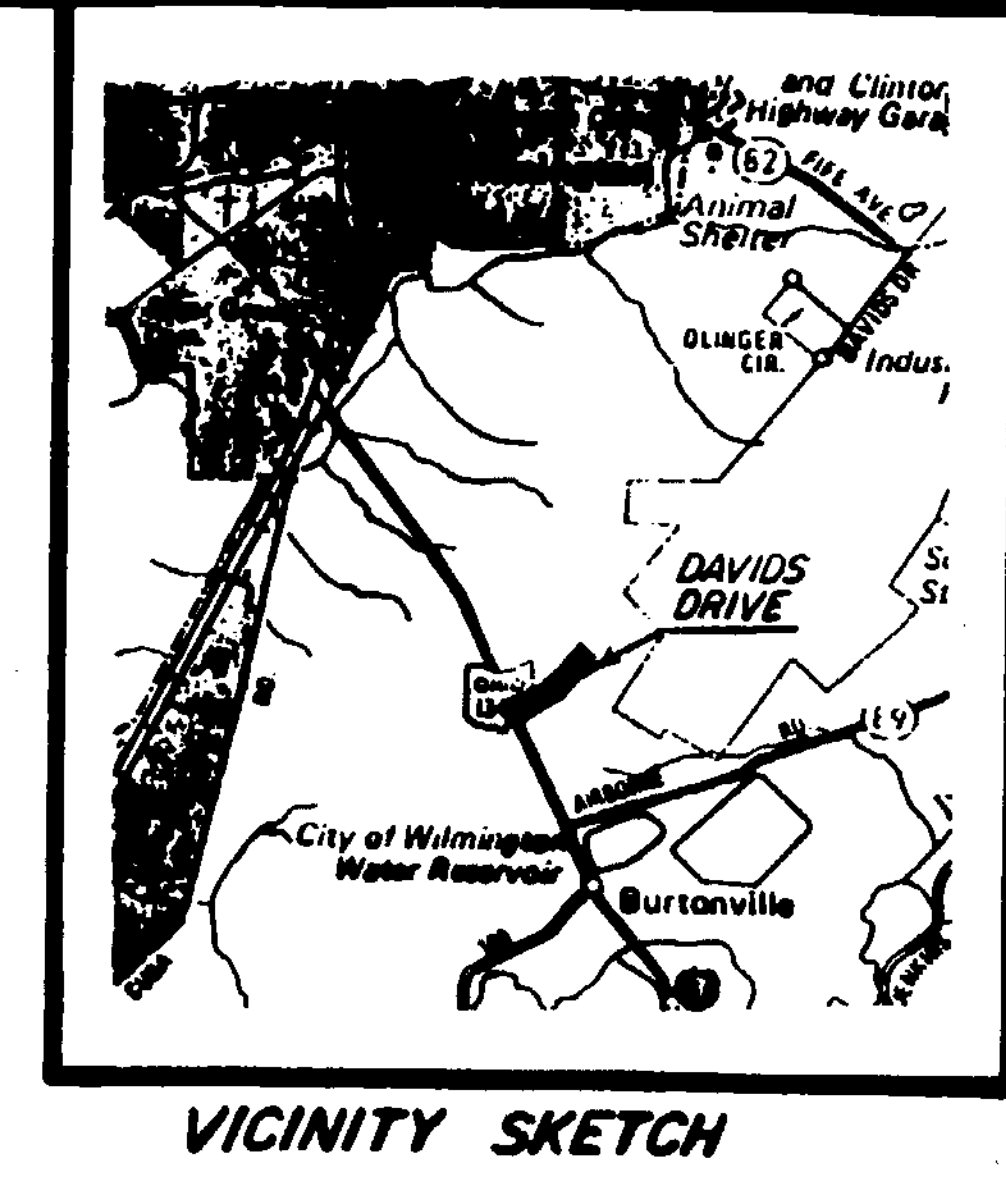

RECEIVED FOR RECORD
 Recorded: April 15, 1999
 PlatBook No. 7 Page 70 C
 99 April 15 PM 2:04
 Fee: \$ 20.00
SANDRA K. WILT
 Recorder
 Clinton County, Ohio

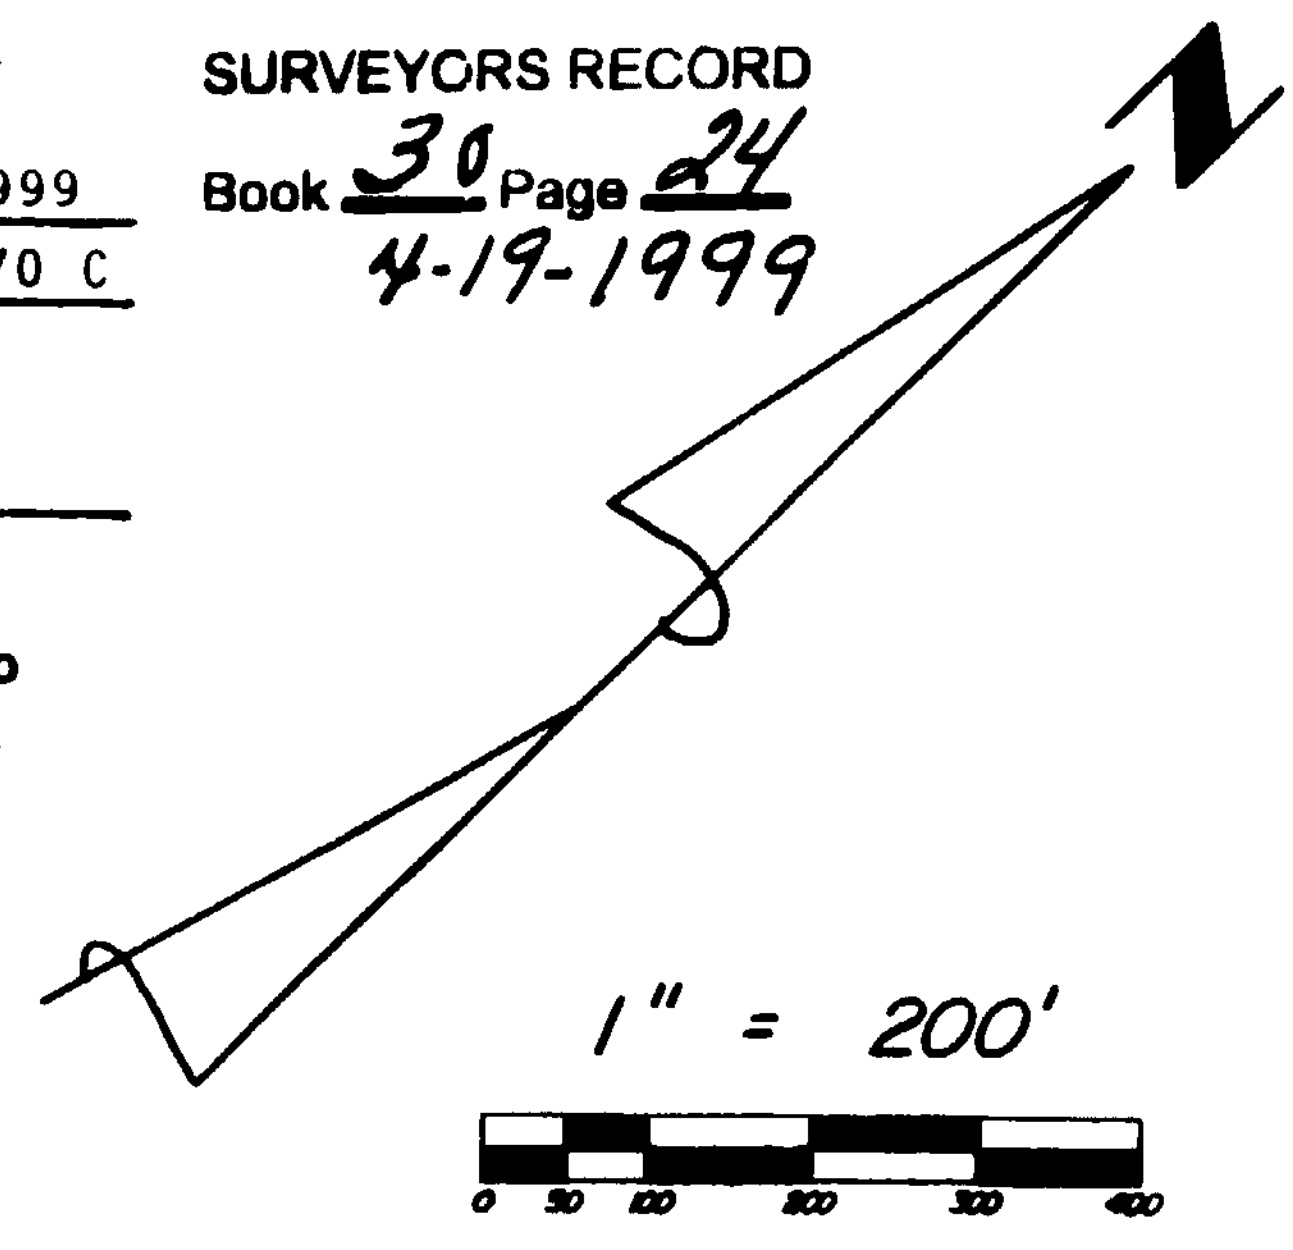

ACCEPTANCE:
 THE STREET DEDICATION SHOWN ON THIS PLAT IS
 HEREBY APPROVED BY THE CITY COUNCIL OF
 WILMINGTON, OHIO, ON THIS 14th DAY OF
April, 1999.
[Signature]
 Mayor
[Signature]
 Clerk

PREPARED BY
CLINGO & SUTTON SURVEYORS
 111 E. SUGARTREE STREET
 WILMINGTON, OHIO 45177
 MARCH, 1999