


PLAT OF SURVEY
 SITUATED IN
 LOT 20 OF THE RE-PLAT
LAST ROUNDUP
 MILITARY SURVEY NUMBER 1556
 UNION TOWNSHIP
 CLINTON COUNTY
 OHIO

APPROVED FOR
 MATHEMATICAL ACCURACY
 CLINTON COUNTY ENGINEER


Per Maag

DEED REFERENCE
 EDWIN & JOAN LOVING TRUSTEES
 OR PAGE
 P B 7 ENV 66D
 LOT 20 3 347 AC

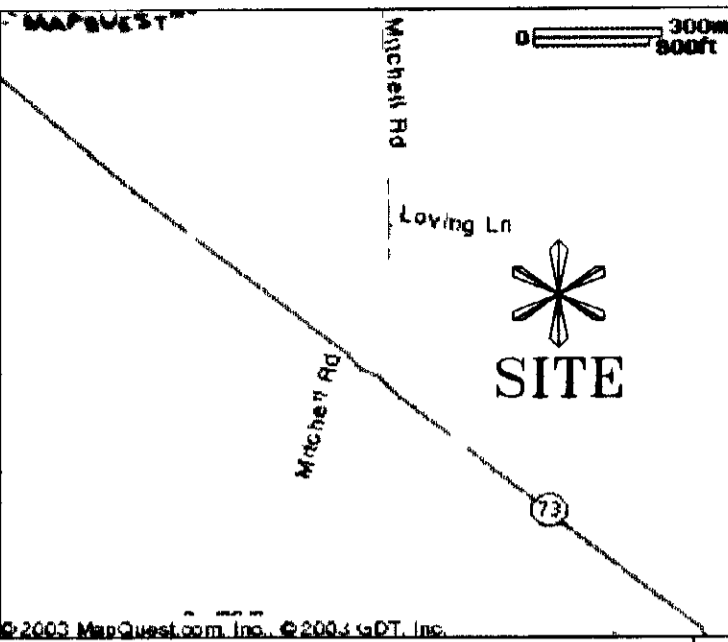

VICINITY MAP

NOTES:
 BASIS OF BEARINGS N 85 54 00 W FROM
 P B 7 ENV 66A
 DEED RECORDS AS SHOWN ON PLAT ARE
 SOURCE DOCUMENT
 OCCUPATION IN GENERAL FITS SURVEY
 ALL MONUMENTS IN GOOD CONDITION
 ALL REFERENCE PINS ARE SET AT 30 00
 UNLESS OTHERWISE NOTED
 THE 0 335 ACRE TRACT DOES NOT CONFORM TO
 COUNTY STANDARDS AND IS RESTRICTED TO
 CONVEYANCE TO ADJOINING OWNERS ONLY AND
 NO NEW BUILDING SITE CREATED

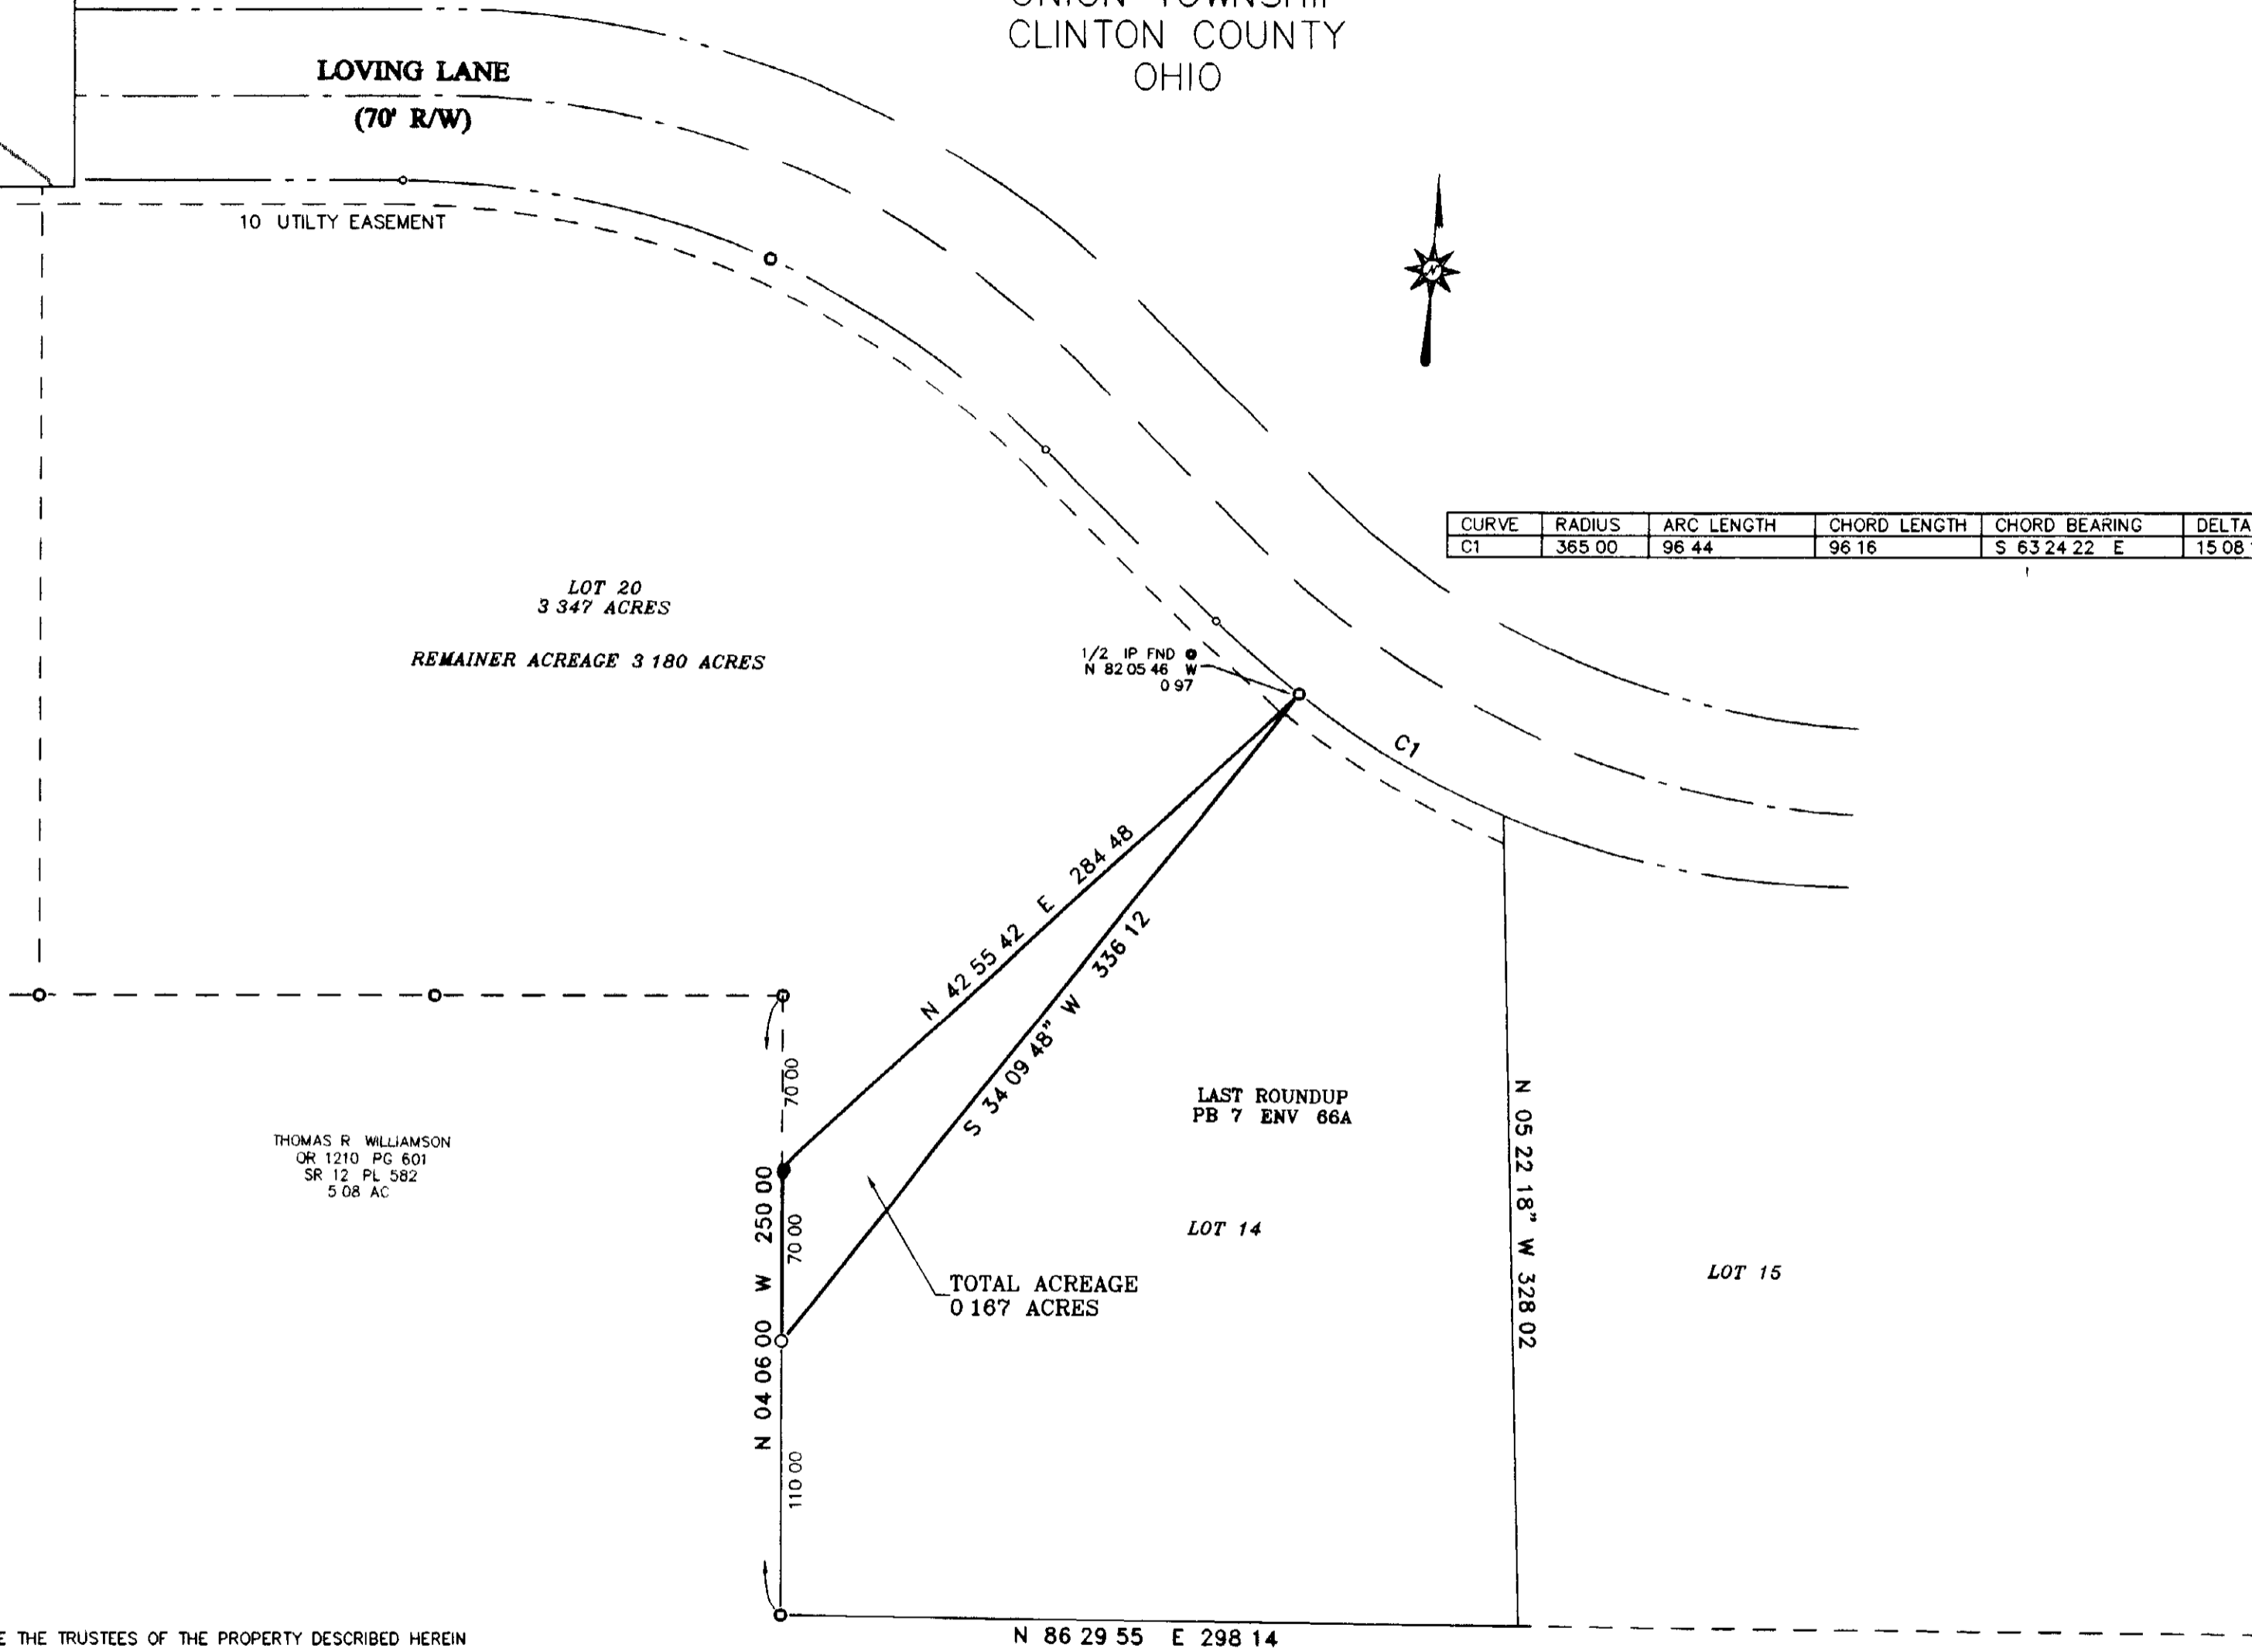

LEGEND
 STANDARD SYMBOLS THAT MAY
 APPEAR ON THIS DRAWING
 ○ IP FOUND-1/2
 ○ IP FOUND-5/8
 ○ PNT ONLY
 NO MONUMENT FND
 OR SET
 ● IPSET-5/8'

THOMAS R WILLIAMSON
 OR 1210 PG 601
 SR 12 PL 582
 5 08 AC

TOTAL ACREAGE
 0 167 ACRES

OWNER CERTIFICATE

WE THE UNDERSIGNED DO HEREBY CERTIFY THAT WE ARE THE TRUSTEES OF THE PROPERTY DESCRIBED HEREIN
 AND THAT ALL LEGALLY DUE TAXES HAVE BEEN PAID AND THAT AS SUCH TRUSTEES WE HAVE CAUSED SAID
 PROPERTY TO BE SURVEYED AND SUBDIVIDED AS SHOWN

ED LOVING

ACKNOWLEDGMENT


BE IT REMEMBERED THAT ON THIS ____ DAY OF _____, 200__, BEFORE ME THE UNDERSIGNED A
 NOTARY PUBLIC IN AND FOR SAID STATE PERSONALLY CAME SUSAN M PETERIE
 WHO ACKNOWLEDGED THE SIGNING AND EXECUTION OF THE FOREGOING PLAT TO BE HIS VOLUNTARY ACT AND DEED
 IN TESTIMONY WHEREOF I HAVE SET MY HAND AND NOTARY SEAL ON THE DAY AND DATE ABOVE WRITTEN

MY COMMISSION EXPIRES _____ NOTARY PUBLIC STATE OF OHIO



I HEREBY CERTIFY THIS TO BE A CORRECT PLAT OF A
 SURVEY MADE UNDER MY DIRECTION IN SEPTEMBER 2003

M E Blankenship
 M ERNIE BLANKENSHIP PS 8206

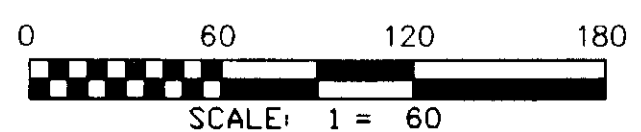

PLAT OF SURVEY	
EDWIN & JOAN LOVING TRUSTEE LOVING LANE WILMINGTON OHIO 45177	
 BLANKENSHIP & ASSOCIATES INC CIVIL ENGINEERS ~ LAND SURVEYORS 115 W MAIN STREET WILMINGTON OHIO 45177 TELEPHONE (937) 382-0704 FACSIMILE (937) 382-0704	DATE OCTOBER 2003
	JOB NO 03-567S
	SCALE 1 = 60
	FILENAME LOT 14