

N




MONUMENT LEGEND

- 5/8" Iron Pin (fd)
- 5/8" OD Iron Pin (set) with yellow plastic cap stamped: "CLINCO & SUTTON"
- ⊗ Iron Pipe (fd) OD size per plan
- ⊠ Stone (fd)
- ▲ Railroad Spike (fd)
- △ Railroad Spike (set)
- ⊕ P.K. or Mag Nail (set)
- ⊞ Concrete Monument (fd)
- ⊙ PK or Mag Nail (fd)
- ⊕ Bolt (fd) size per plan
- ⊗ Post (fd) size per plan

NOTE: Bearings used are based on an assumed azimuth and are for purposes of angular measurement only.
 Monuments found or set are in good condition unless otherwise labeled.
 Deeds & Survey Records as noted on drawing are source data for this survey.

SCALE 1" = 50'

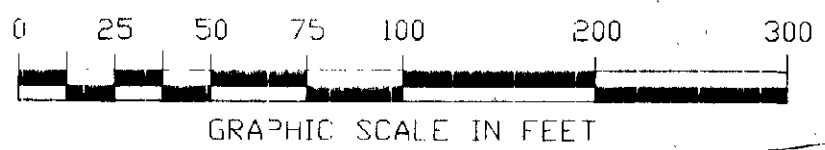


SURVEY PLAT OF THE LANDS OF
**KENNETH O. NUNN,
 NORMA JEAN DEBO,
 SUSANNA NUNN,
 ROBERT NEIL NUNN &
 DEBORAH NICHOLS**
 SITUATED IN
 VMS 1057
 CITY OF WILMINGTON
 CLINTON COUNTY, OHIO

CASA DEL SOL LTD.
 6.378 AC.
 SURVEY RECORD 24, PLAT NO. 133
 OFFICIAL RECORD 136, PAGE 300

SOURCE DEEDS
 REMAINING PART 8.04 AC.
 DEED BOOK 268, PAGE 259
 CORRECTIVE 8.59 ACRE DEED
 OFFICIAL RECORD ~~133~~, PAGE ~~334~~

CLINTON COUNTY ENGINEERS
 RECORD OF LAND DIVISION
 VOLUME 34 PLAT NO. 97
 DATE: 4-14-2004
 SCALE: 1" = 50'
 DEED REFERENCE
 VOLUME _____ PAGE _____
 TOWNSHIP _____ CITY OF WILMINGTON
 MILITARY SURVEY NO. 1057

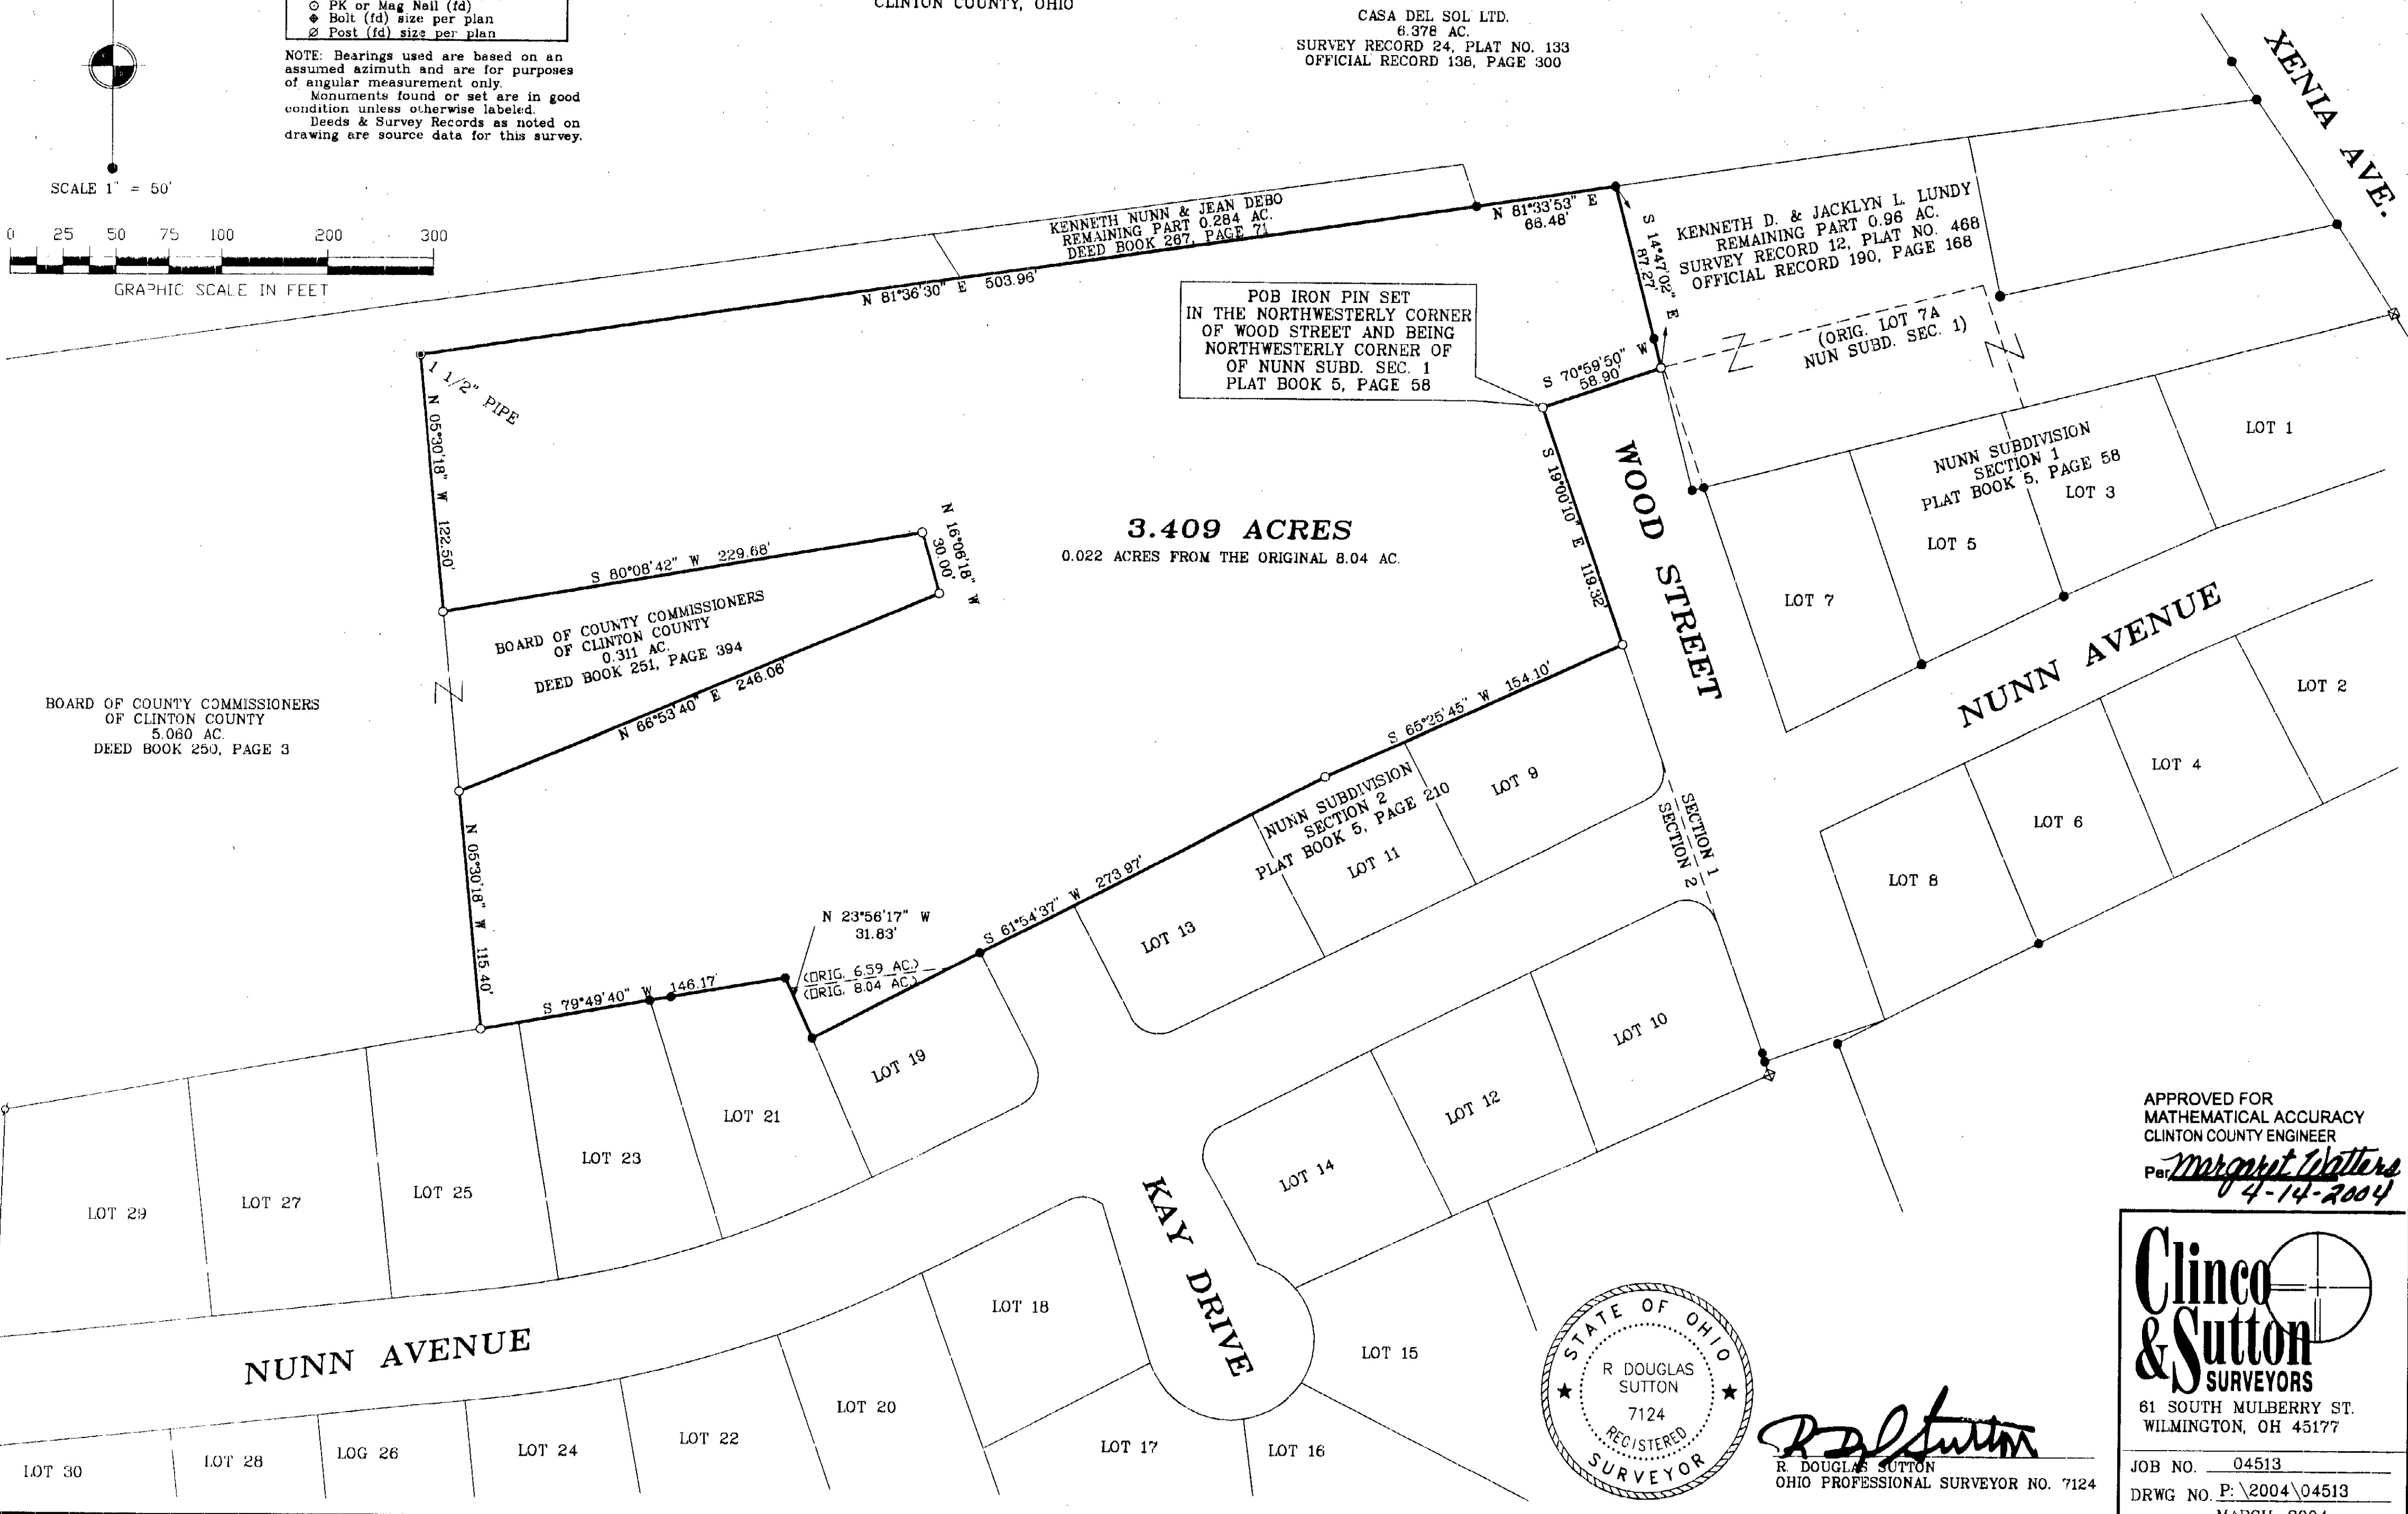

BOARD OF COUNTY COMMISSIONERS
 OF CLINTON COUNTY
 5.060 AC.
 DEED BOOK 250, PAGE 3

BOARD OF COUNTY COMMISSIONERS
 OF CLINTON COUNTY
 0.311 AC.
 DEED BOOK 251, PAGE 394

KENNETH NUNN & JEAN DEBO
 REMAINING PART 0.284 AC.
 DEED BOOK 267, PAGE 71

KENNETH D. & JACKLYN L. LUNDY
 REMAINING PART 0.96 AC.
 SURVEY RECORD 12, PLAT NO. 468
 OFFICIAL RECORD 190, PAGE 168

(ORIG. LOT 7A
 NUN SUBD. SEC. 1)

NUNN SUBDIVISION
 SECTION 1
 PLAT BOOK 5, PAGE 58
 LOT 3
 LOT 5

NUNN SUBDIVISION
 SECTION 2
 PLAT BOOK 5, PAGE 210
 LOT 9
 LOT 11
 LOT 13

APPROVED FOR
 MATHEMATICAL ACCURACY
 CLINTON COUNTY ENGINEER
 Per *Margaret Waters*
 4-14-2004



R. Douglas Sutton
 R. DOUGLAS SUTTON
 OHIO PROFESSIONAL SURVEYOR NO. 7124

Clinco & Sutton
 SURVEYORS
 61 SOUTH MULBERRY ST.
 WILMINGTON, OH 45177
 JOB NO. 04513
 DRWG NO. P: 2004_04513
 DATE: MARCH, 2004