



SURVEY PLAT OF PART OF THE LANDS OF
DENNIS J. & MARY L. SMITH
SITUATED IN VMS NO. 1994
ADAMS TOWNSHIP, CLINTON COUNTY
OHIO

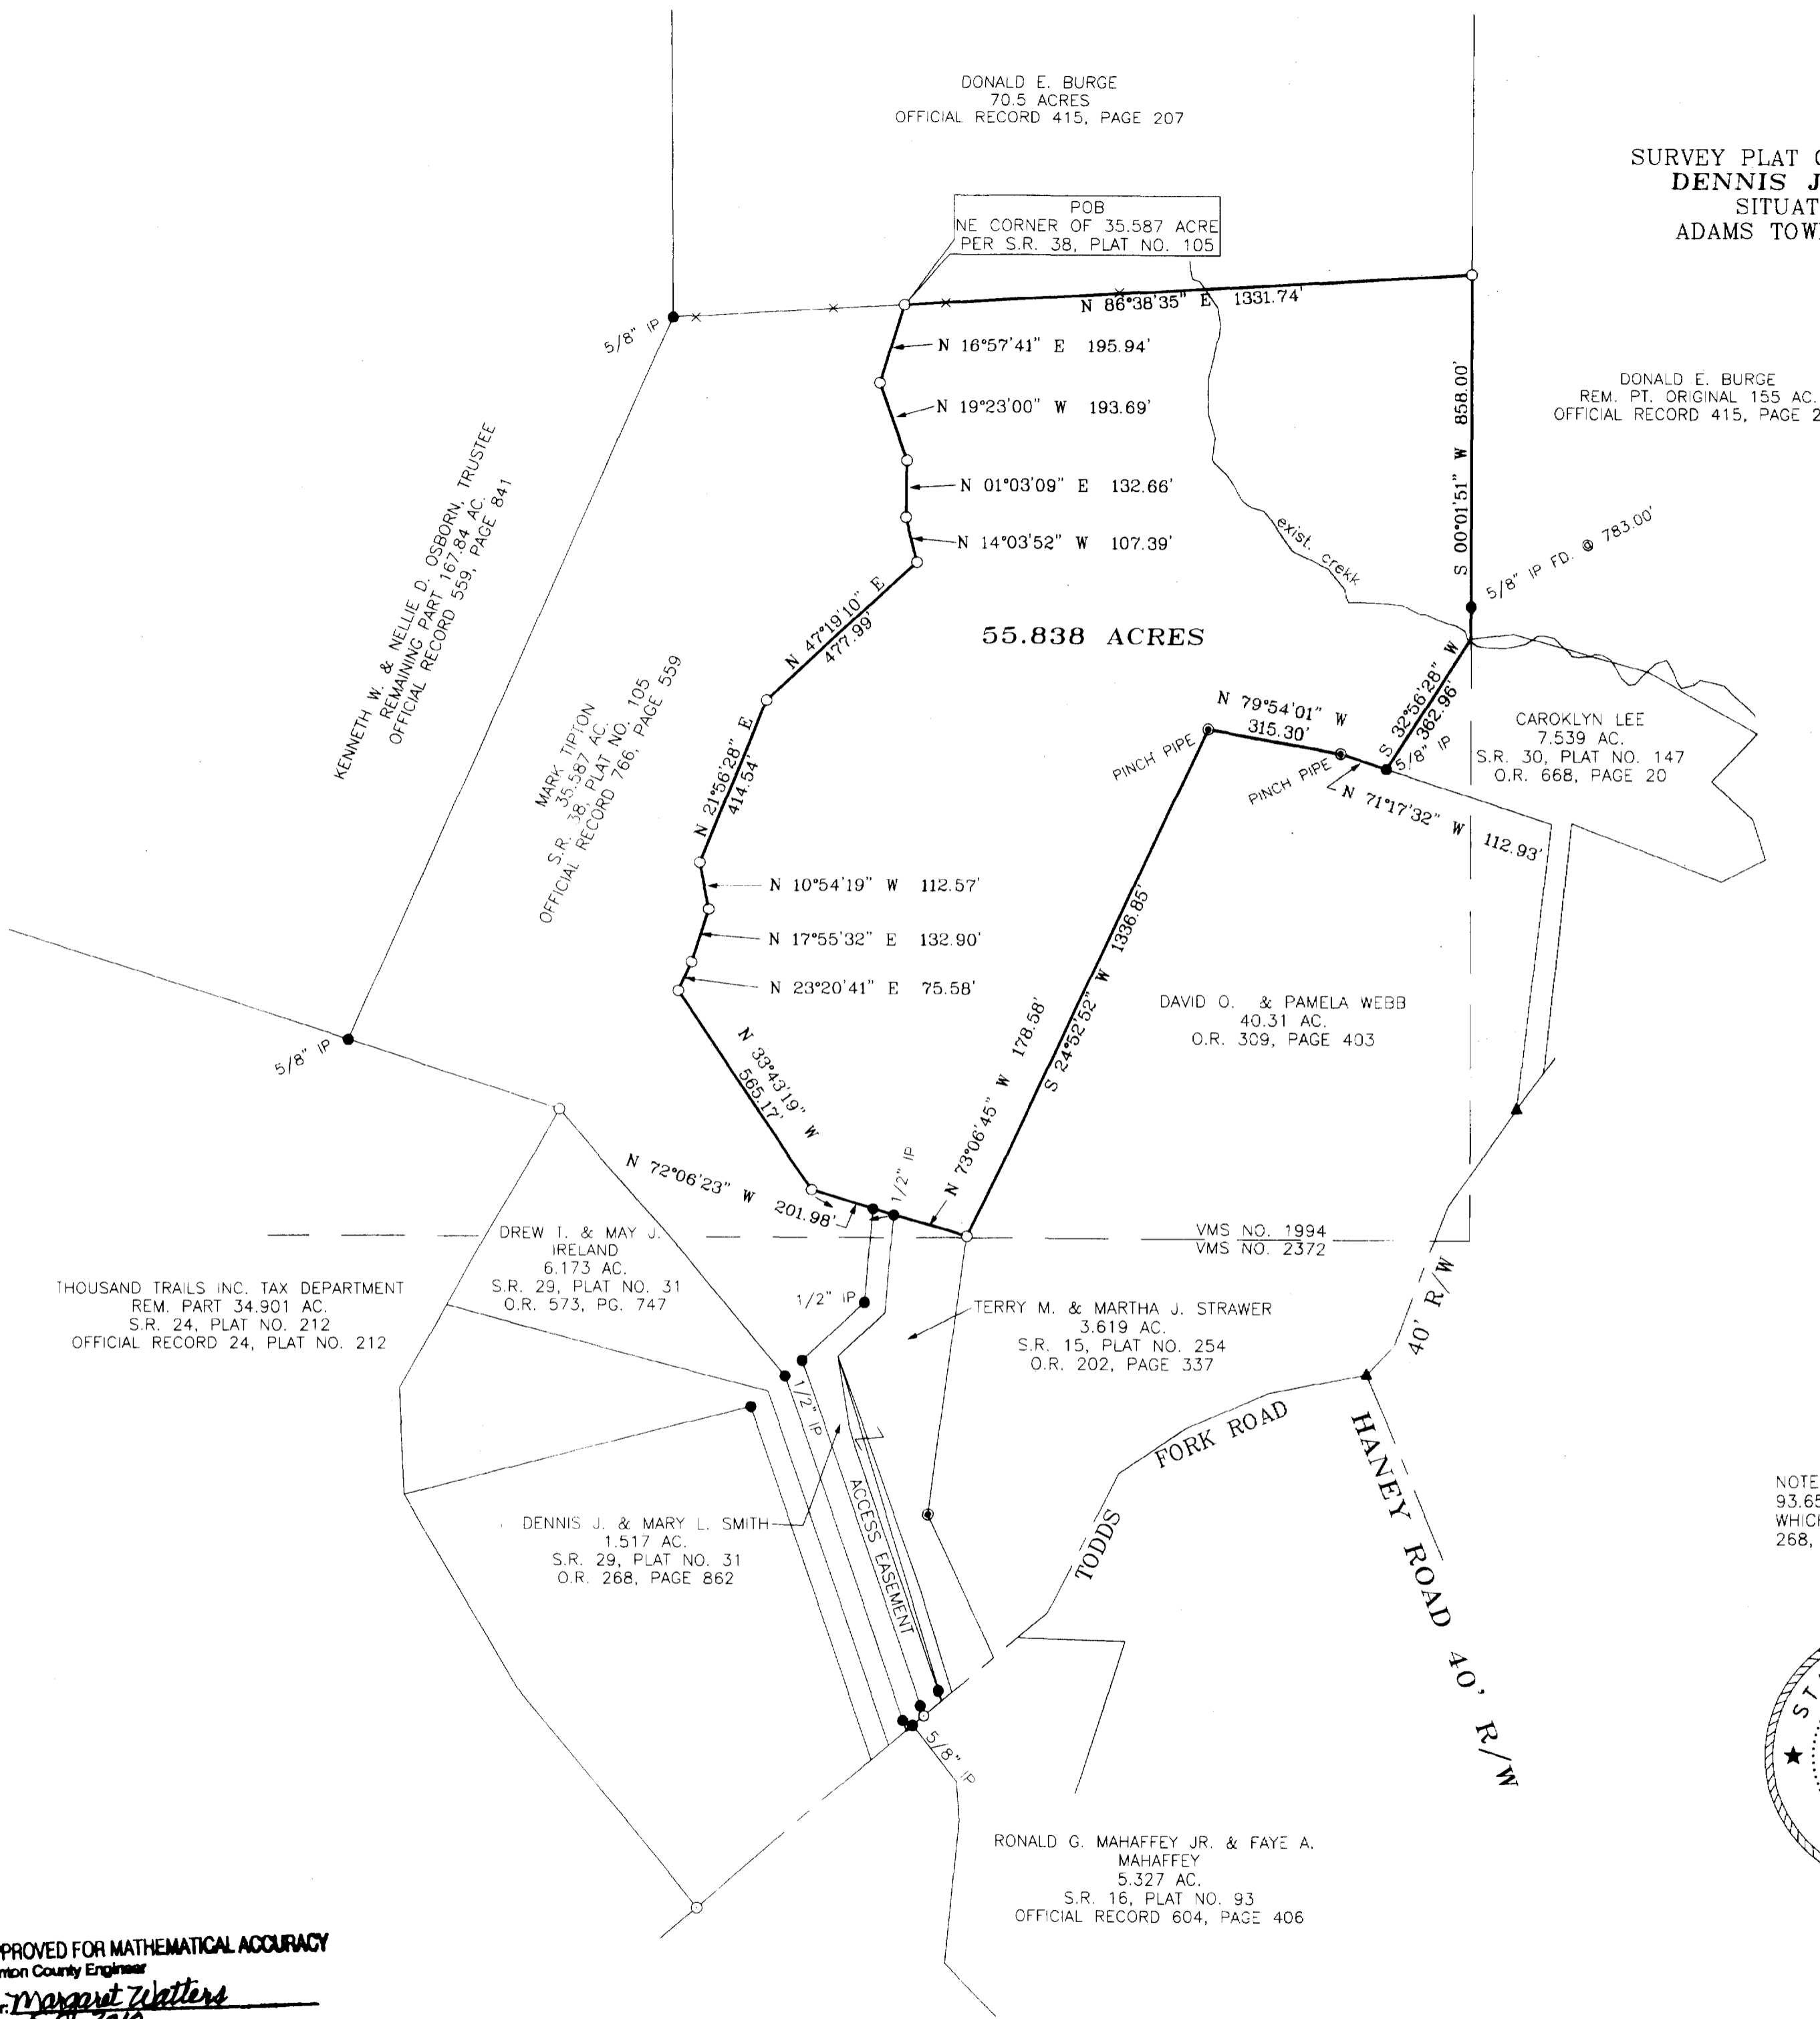

- MONUMENT LEGEND**
- Iron Pin (fd) size per plan
 - 5/8" OD Iron Pin (set) with yellow plastic cap stamped "CLINCO & SUTTON"
 - ⊙ Iron Pipe (fd) OD size per plan
 - ⊗ Stone (fd)
 - ▲ Railroad Spike (fd)
 - △ Railroad Spike (set)
 - ⊕ Mag Nail (set)
 - ⊞ Concrete Monument (fd)
 - PK or Mag Nail (fd)
 - ⊗ Post (fd) size per plan
 - ⊕ Bolt (fd)

NOTE: Bearings used are based on NAD 83 (1995) Ohio State Plane Coordinates (South Zone) as derived from GPS Observations. Distances used are based upon Ground Distances. Monuments found or set are in good condition unless otherwise labeled. Deeds & Survey Records as noted on drawing are source data for this survey.

NOTE: THIS PLAT OF SURVEY IS A RESURVEY OF ALL OF THE REMAINING PART OF SAID SMITH'S ORIGINAL 93.655 ACRE TRACT. ACCESS TO THIS PROPERTY IS THROUGH SAID SMITH'S EXISTING 1.517 ACRE TRACT WHICH RESERVES A NON-EXCLUSIVE EASEMENT FOR INGRESS AND EGRESS AND IS RECORDED IN VOLUME 268, PAGE 862 OF THE CLINTON COUNTY OFFICIAL RECORDS.

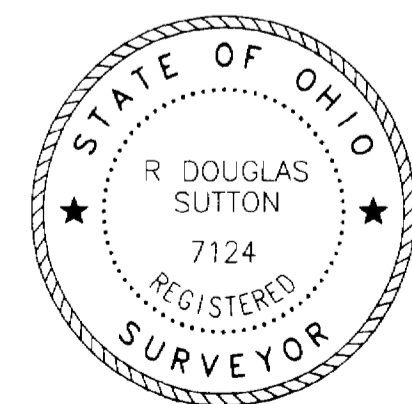

R. Douglas Sutton
R. DOUGLAS SUTTON
OHIO PROFESSIONAL SURVEYOR 7124

APPROVED FOR MATHEMATICAL ACCURACY
Clinton County Engineer
Per: *Margaret Watters*
Date: 5-5-2010
Survey of remaining balance.

Clinco & Sutton
SURVEYORS
61 SOUTH MULBERRY ST.
WILMINGTON, OH 45177

JOB NO. 2009/09099
DRWG NO. 09099\ADD
DATE: APRIL 2010