


4A

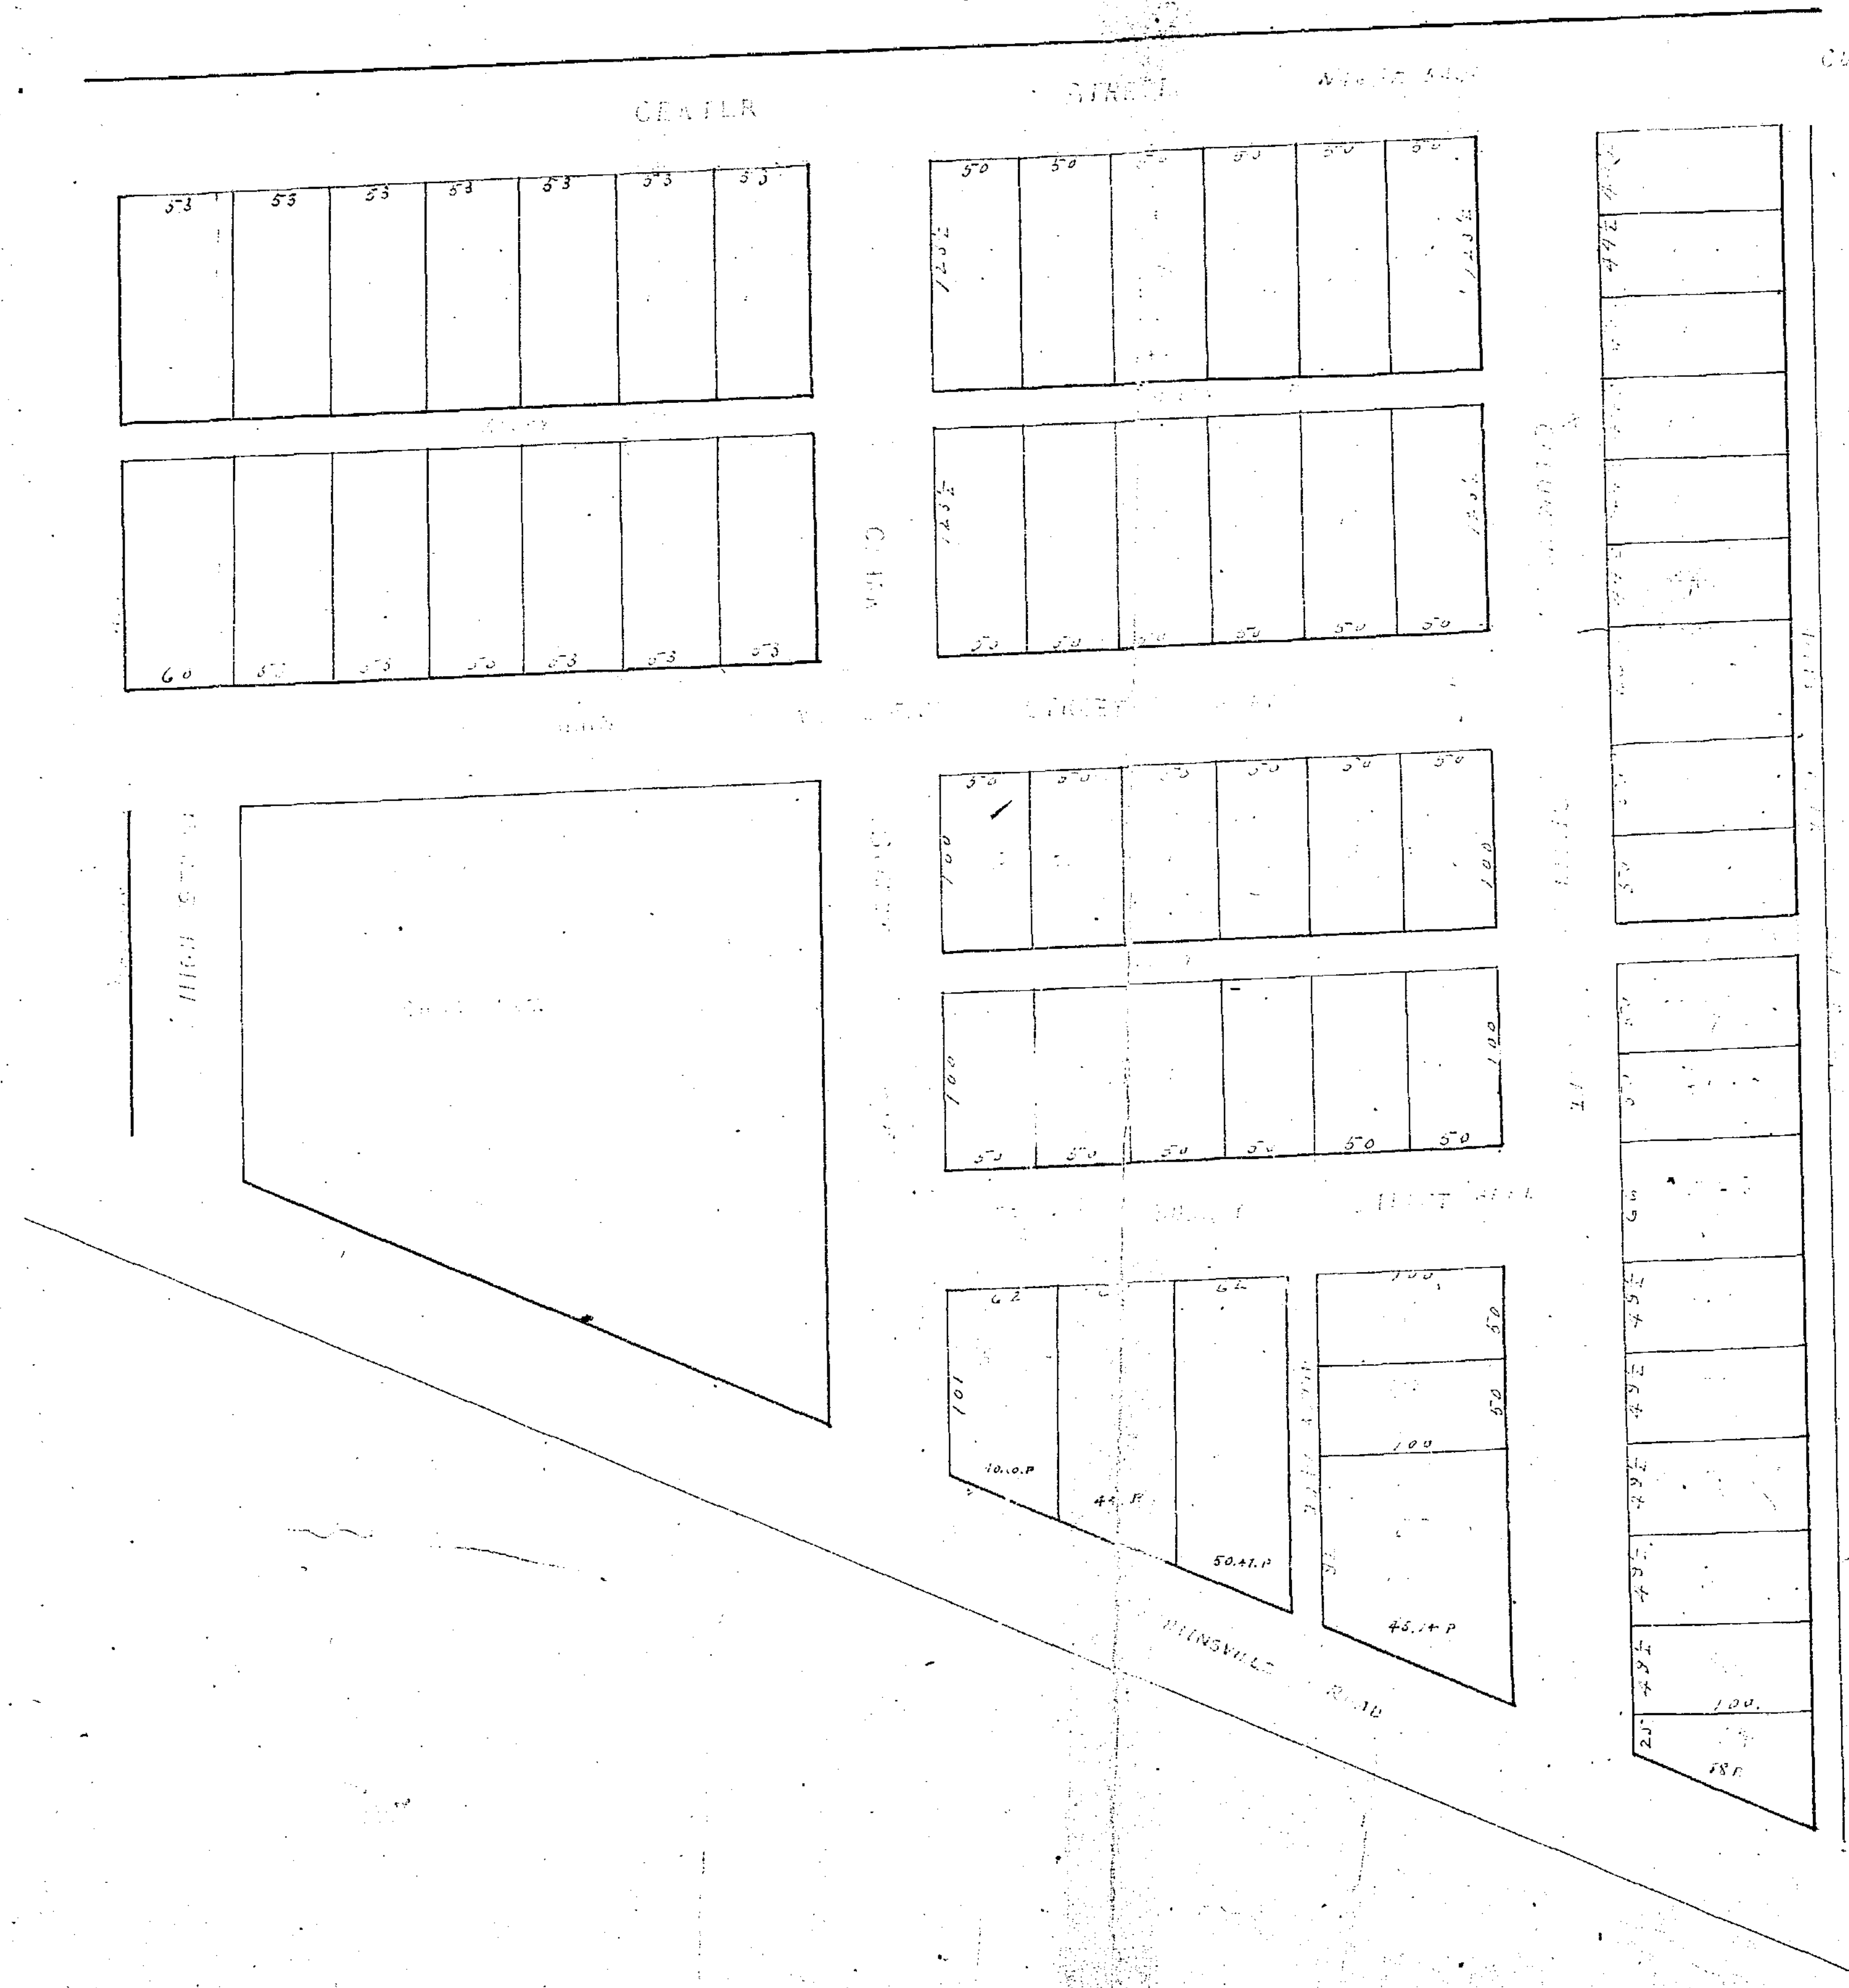

MASSIE & PATTERSON'S ADDITION
TO
B. ANCHESTER

In the request of Anselmy and Patterson & Sonny
of the above addition to the town of Braintree
Lots 12, 13, 14, 15, 16, 17, 18, 19, 20, 21, 22, 23, 24, each have a front of 50 feet
by 123 1/2 feet. Lots 25, 26, 27, 28, 29, 30, 31, 32, 33, 34, 35, 36, 37, 38, 39, 40, 41, 42, 43, 44
have a front of 50 feet by 100 feet. Lots 45, 46, 47, 48
have a front of 100 feet by 49, 50, 51, 52, 53 each. Lots 49, 50, 51, 52, 53
have a front of 50 feet. Lots 54, 55, 56, 57, 58 are fractional lots, and each
has a front of 50 feet of each lot.

I hereby certify that the above plat of said addition
to the village of Braintree is correct and that
same was made on the 15th day of December, 1872.

Wm. J. Gray
Town Clerk

Respectfully approved J. J. Patterson and Anselmy & Sonny
the owners of the within plat for their voluntary act and
deed.

Wm. J. Gray
Town Clerk

I certify that the above plat of said addition
and survey of the same for the village of Braintree
by the voluntary act of the said Anselmy & Sonny and
for the uses and purposes therein mentioned, and
having decided that the streets and alleys do show by the
accompanying plat for each lot, use & frontage.

J. H. Cook
Notary Public
for C. Co.

44