


10

35B

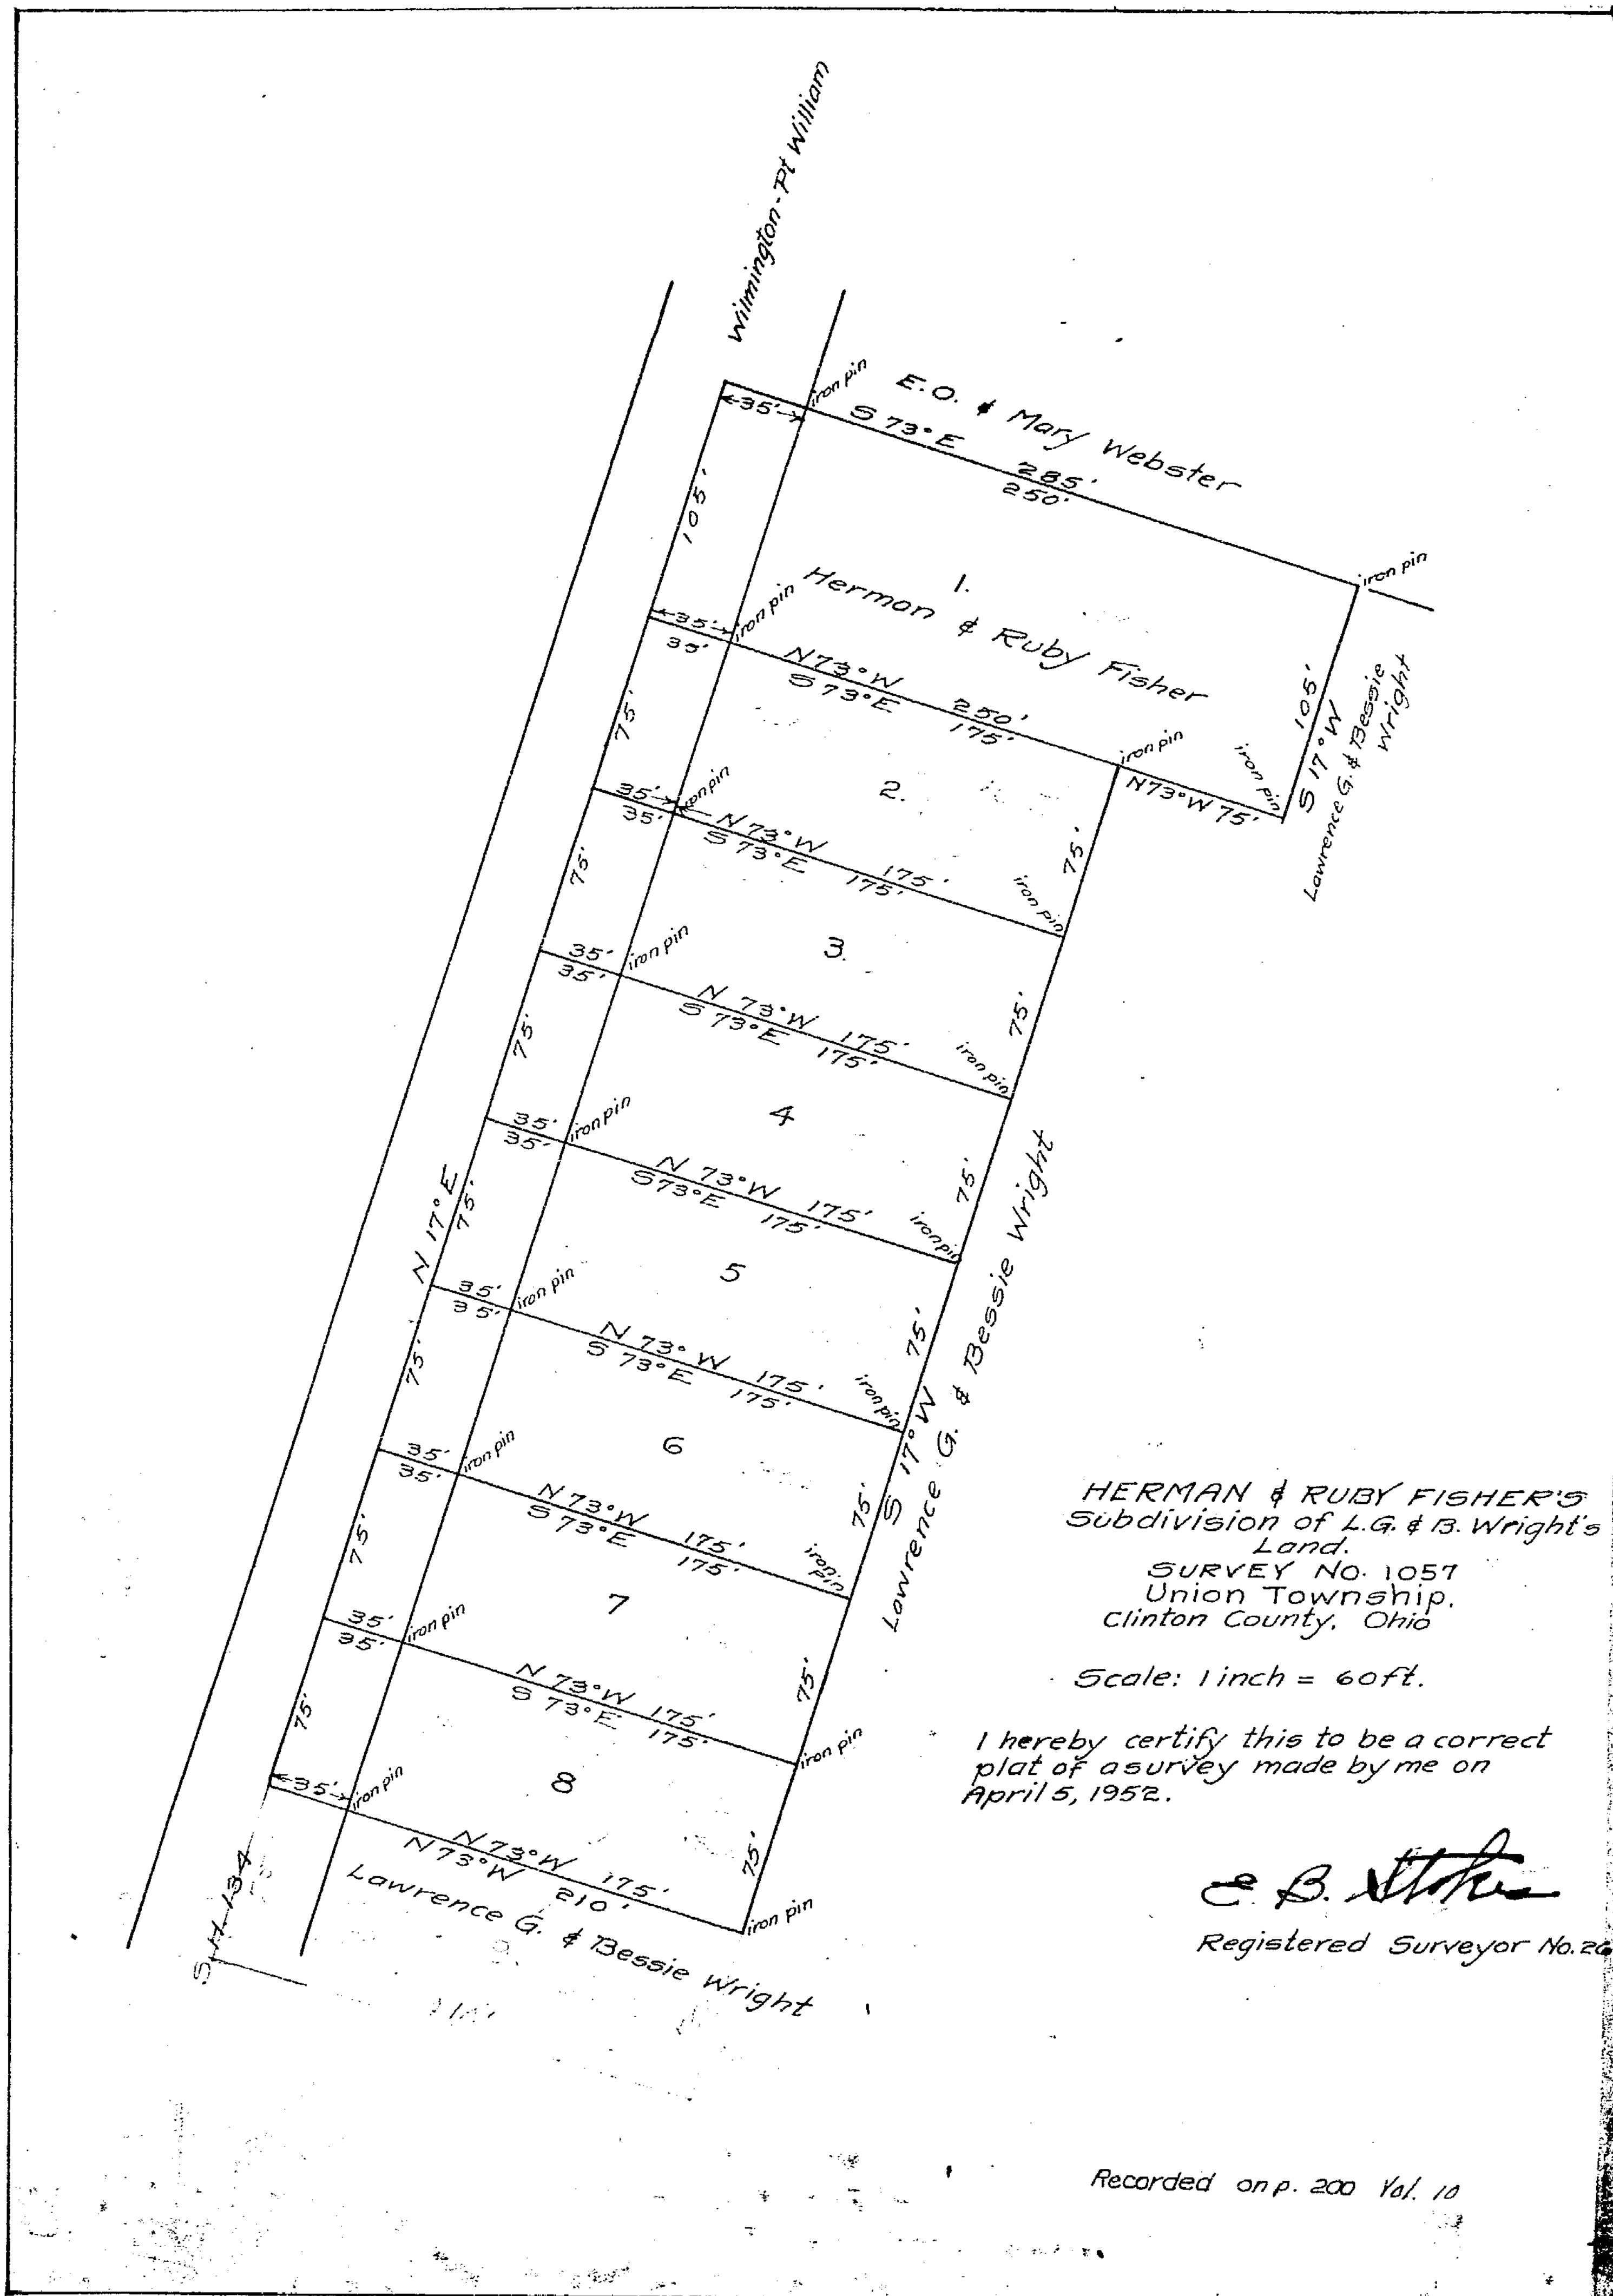

We, L.G. Wright and Bessie Wright hereby certify that we are the owners of the real estate in the above plat, and that such subdivision of said real estate is for the purpose of immediate or future transfer of ownership.

Lawrence G. Wright
Bessie L. Wright

State of Ohio
Clinton County, ss:

On this 17th day of November, 1953, before me, the undersigned Notary Public, in and for Clinton County, personally appeared Lawrence G. Wright and Bessie G. Wright and acknowledged the signing of the above plat and that said signing was their free and voluntary act and deed for the uses and purposes therein mentioned.

In witness whereof I have hereunto set my hand and affixed my official seal on the day and date above mentioned.

James H. Saylor
Notary Public Clinton Co. O
My commission expires *June 6-54*

Received by Clinton County Commissioners
on *December 1, 1953*
Ruth Stauffer Clerk

Approved by the Board of Commissioners on
December 1, 1953
Turner Tedrick
Bill H. Hunt
Ralph S. Holmes
Clinton County Commissioners.

FILED
AT 10:20 O'CLOCK A.M.
DEC 9 1953
Emily G. Wood
Recorder
Clinton County, Ohio

Plat Book 4, Page 10.