


50 A

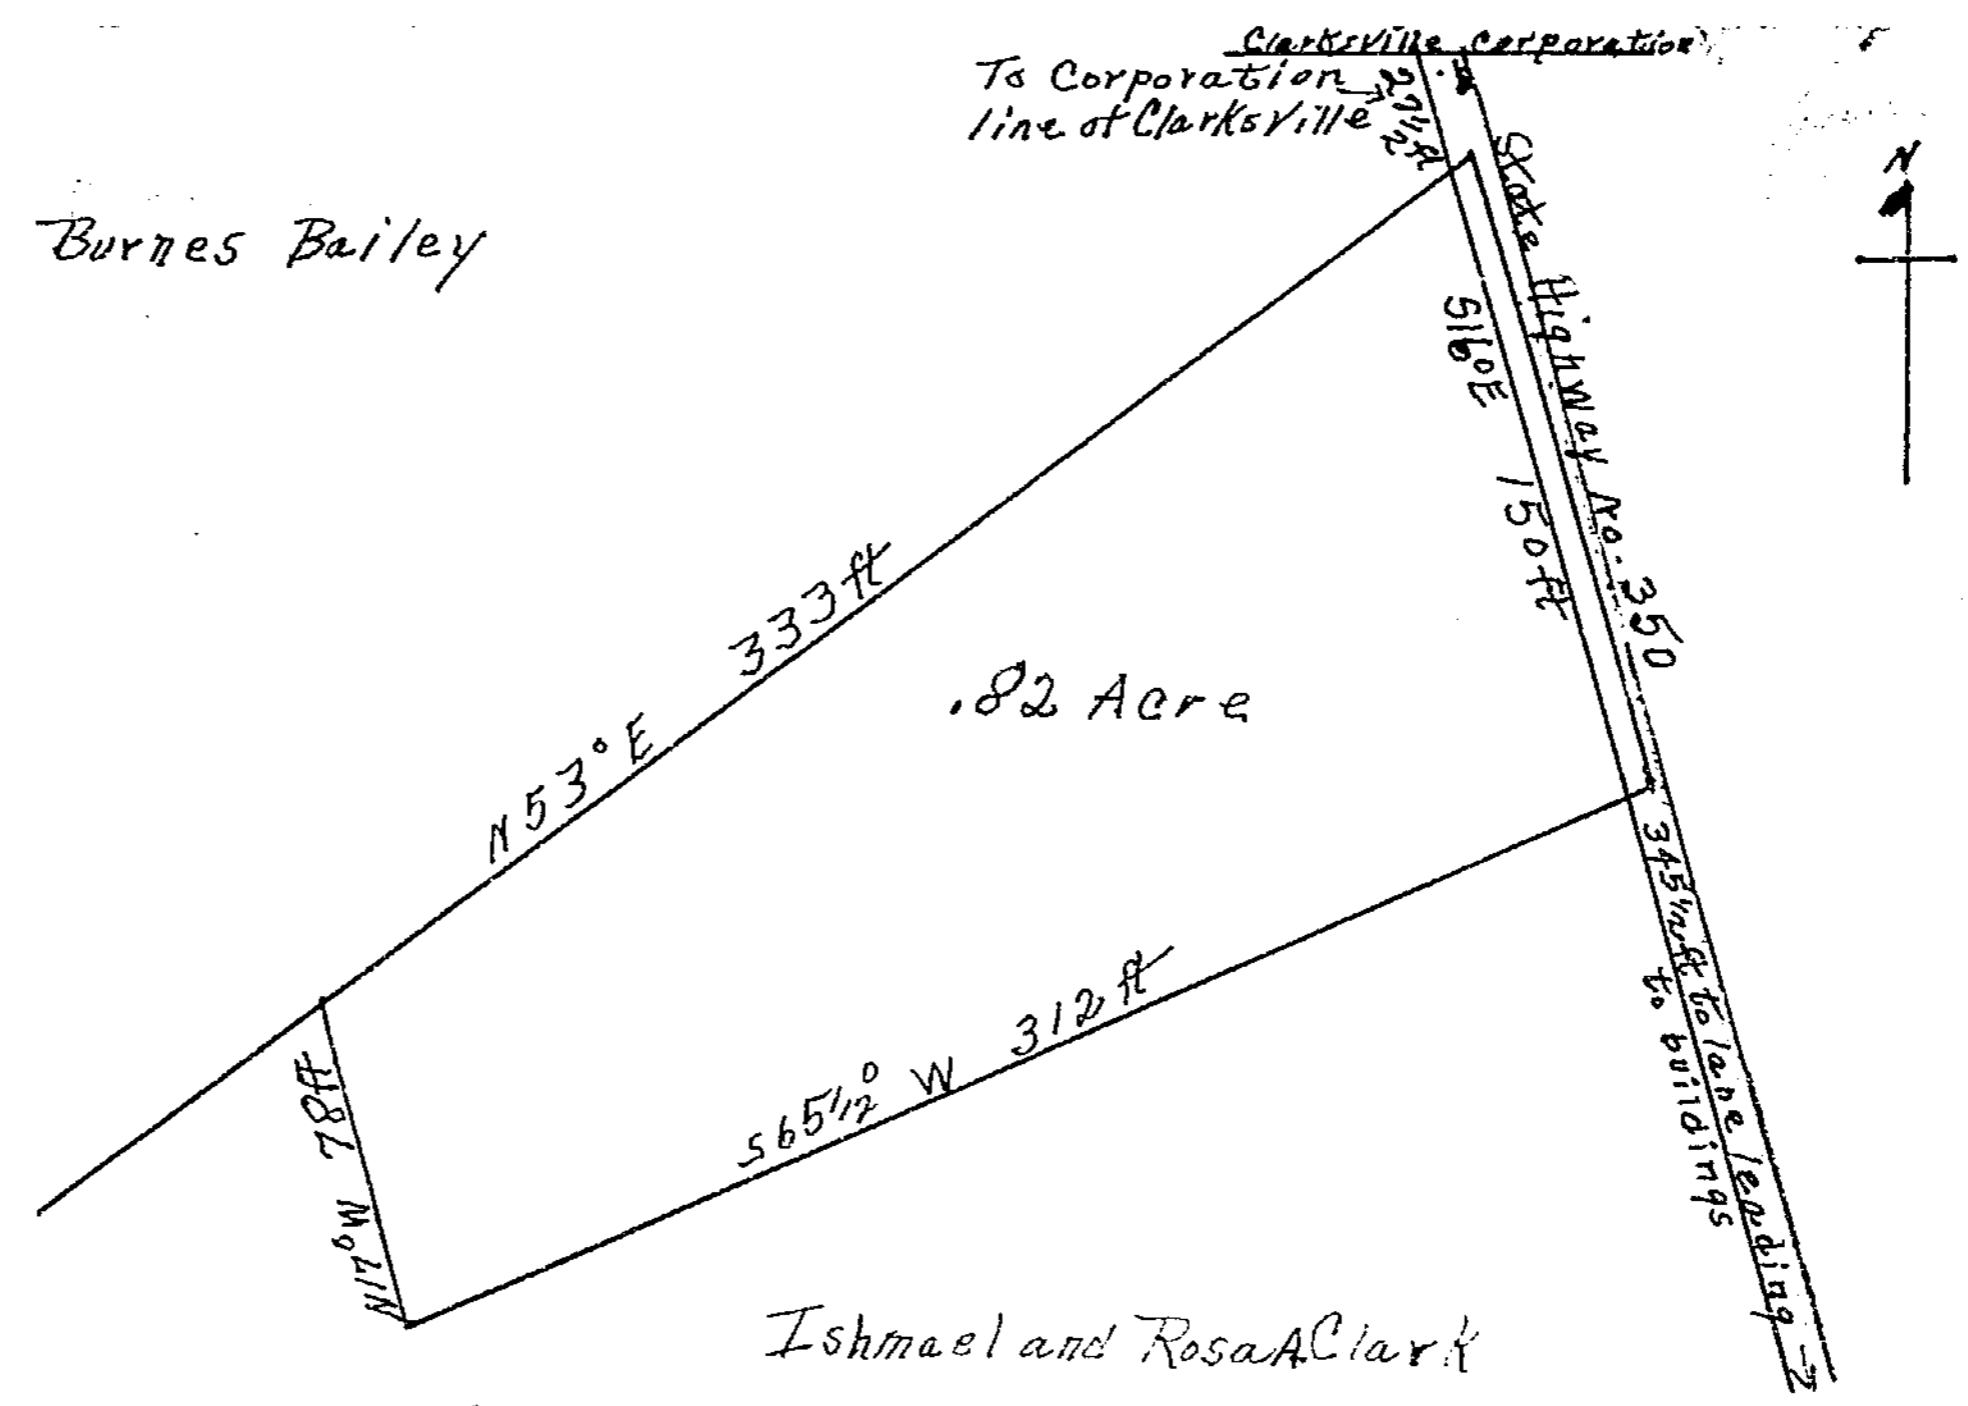

Burnes Bailey

To Corporation line of Clarksville

.82 Acre

Ishmael and Rosa A. Clark

Ishmael and Rosa A. Clark

Survey No 2227 Verdon Township, Clinton County, Ohio

Scale 1 inch = 60 feet

April 28, 1954

I hereby certify this to be a correct plat of survey made by me. Howard Billets.

We hereby certify that we are the owners of the real estate in the above Plat, and that such subdivision of said real estate is for the purpose of immediate or future transfer of ownership.

Ishmael Clark
Rosa A. Clark

State of Ohio ss
Clinton County

Be it remembered that on the 9th day of July, 1954, before me, a Notary Public, in and for said state, personally came Ishmael Clark and Rosa A. Clark, who acknowledged the signing of the foregoing certification to be their voluntary act and deed, and that said certificate is true.

In Testimony Whereof I have hereunto subscribed my name and affixed my notarial seal on the day and year last aforesaid.

MAX H. DENNIS
NOTARY PUBLIC, STATE OF OHIO
My Commission Expires Sept. 29, 1955
Max H. Dennis
Notary Public

This Plat received in the Office of the Board of County Commissioners this 12th day of July, 1954.

Ruth Stanforth
Clerk

This Plat approved by the Board of County Commissioners this 12th day of July, 1954.

FILED
AT 7 O'CLOCK P M
JUL 13 1954
Emily G. Wood,
Recorder
Clinton County, Ohio
Plat Book 4

Will H. Harty
Ralph S. Holmes
James E. ...

Page 39