


55A

49

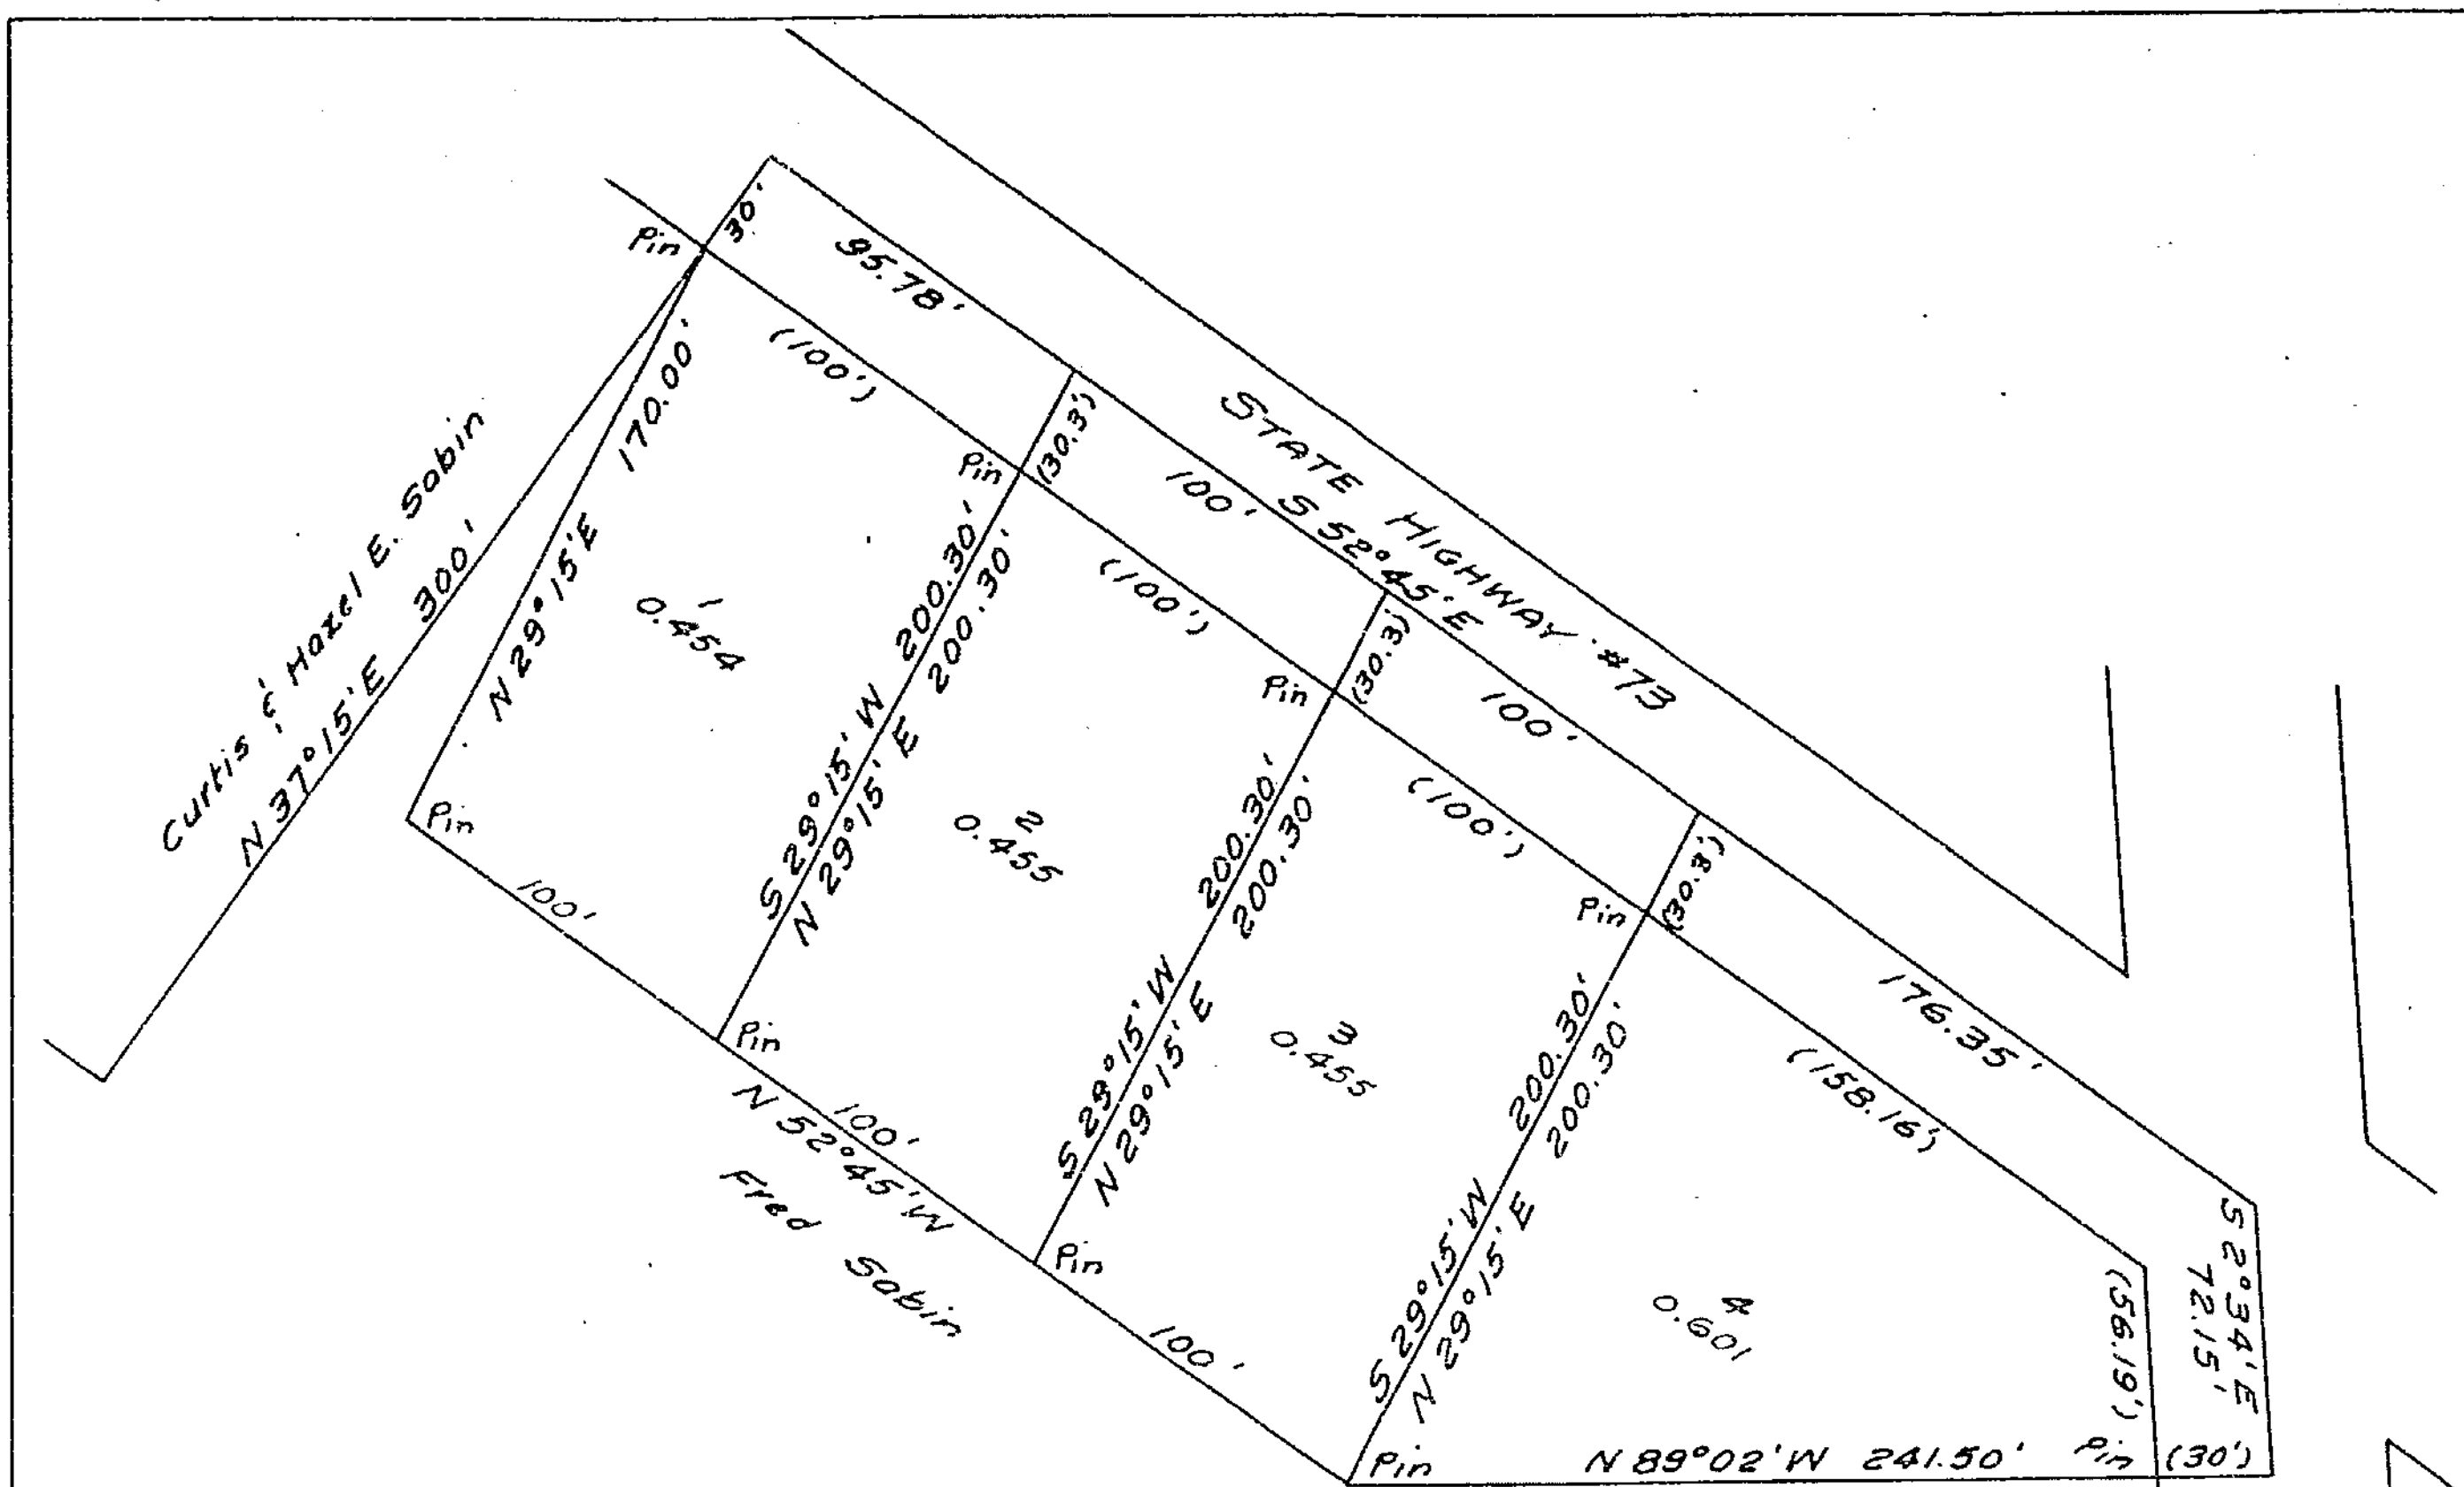

FILED
 AT 9:30 O'CLOCK A.M.
 OCT 5 1954
Gene S. King
 Recorder, Clinton County, Ohio
 Plat Book 7204
 page 49

FRED SABIN
MILITARY SURVEY #1556
UNION TOWNSHIP
CLINTON COUNTY, OHIO
1 INCH = 60 FEET

I hereby certify the above to be a correct plot of a survey made by me on September 25, 1954.
Maynard Boston
 Registered Surveyor # 3966

I, Fred Sabin, hereby certify that I am the owner of the real estate shown in the above plat and that such subdivision of said real estate is for the purpose of immediate or future transfer of ownership.

Fred Sabin

State of Ohio
 County of Clinton ss:
 On this 4th day of **October** 1954, before me a Notary Public in and for Clinton County, Ohio, personally appeared Fred Sabin and acknowledged the signing of the above plat and that such signing was his free and voluntary act and deed for the uses and purposes therein mentioned.
 In witness whereof I have hereunto set my hand and affixed my official seal on the day and date above mentioned.

Max H. Dennis
 Notary Public,
 My Commission expires
MAX H. DENNIS
 NOTARY PUBLIC, STATE OF OHIO
 My Commission Expires Sept. 29, 1955

Received by the Board of Commissioners of Clinton County, Ohio on October 4, 1954

Ruth Stamford
 Clerk

Approved by the Board of Commissioners of Clinton County, Ohio on October 4, 1954

Will A. West
Turner T. Kelly
Ralph S. Thomas
 Clinton County Commissioners