


56B

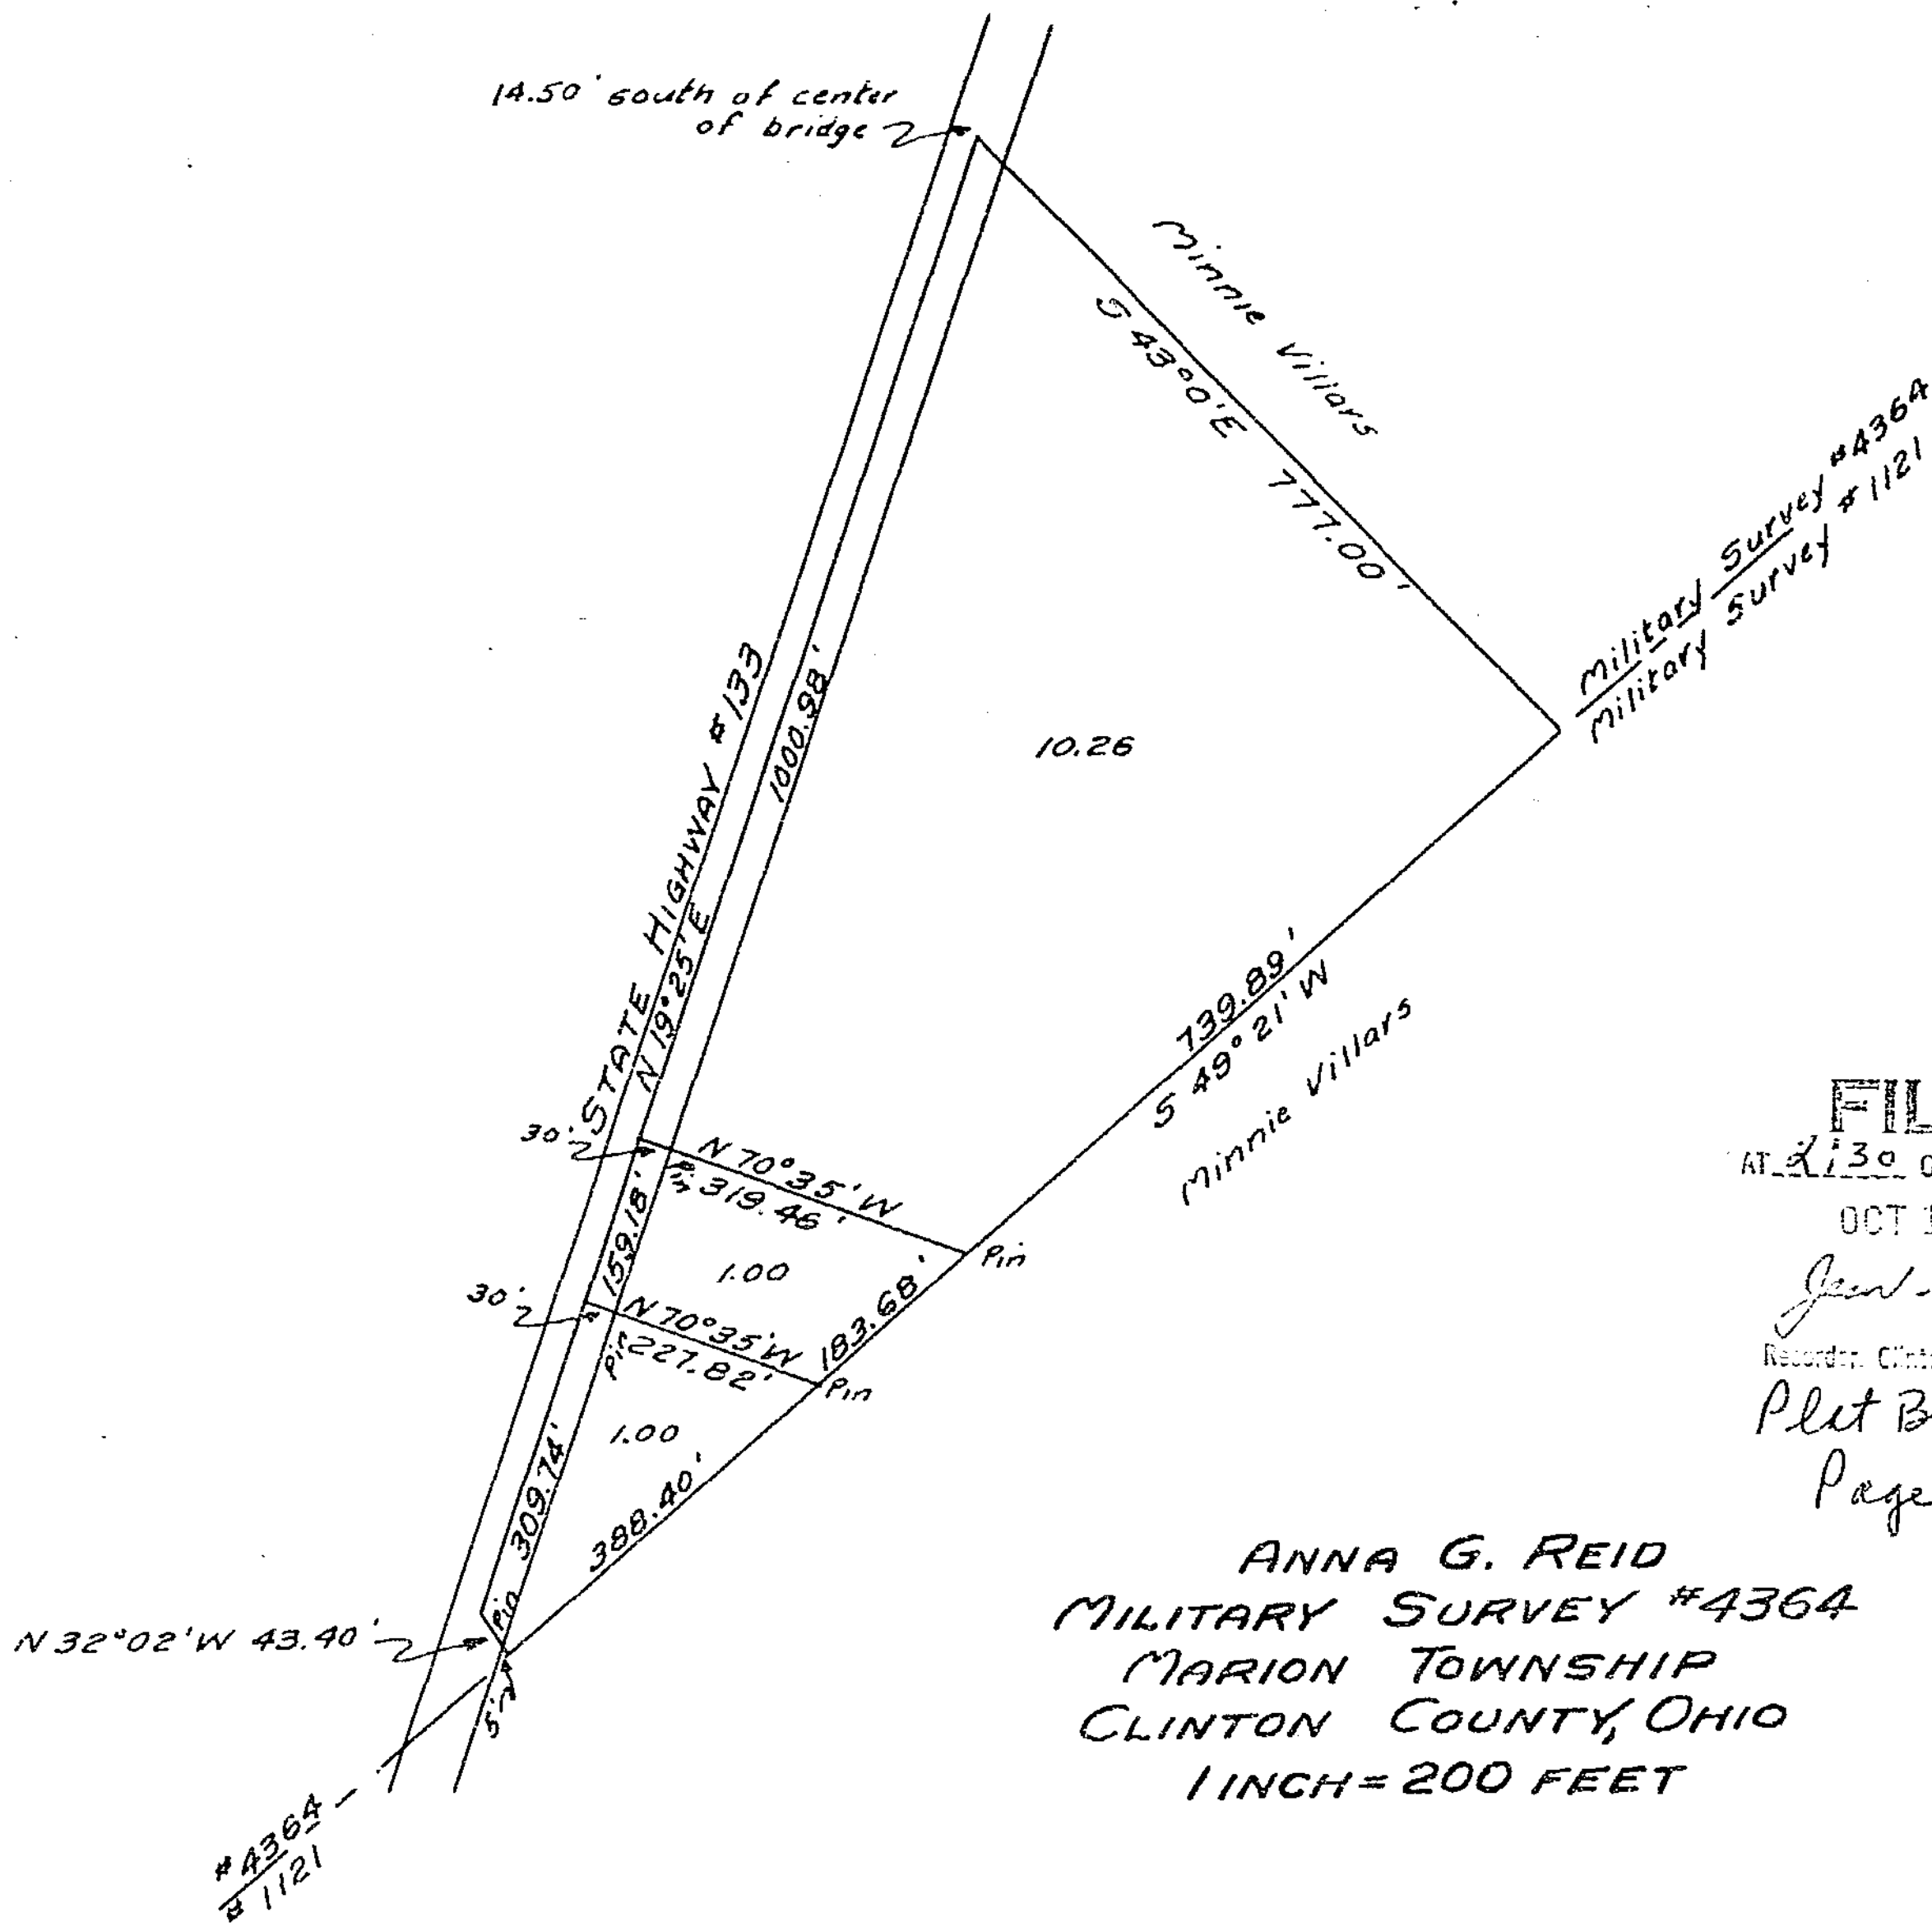

FILED
 AT 2:30 O'CLOCK P. M.
 OCT 1 5 1954
Paul S. King
 Recorder, Clinton County, Ohio
 Plat Book No 4
 Page 52

ANNA G. REID
MILITARY SURVEY #4364
MARION TOWNSHIP
CLINTON COUNTY, OHIO
1 INCH = 200 FEET

I hereby certify the above to be a correct plat of a survey made by me on September 23 & 24, 1954.
 Maynard Barton
 Registered Surveyor #3966

I, Anna G. Reid, hereby certify that I am the owner of the real estate shown in the above plat and that such subdivision of said real estate is for the purpose of immediate or future transfer of ownership.

Anna G. Reid

State of Ohio
 County of Clinton SS:

On this 2nd day of October 1954, before me a Notary Public, in and for Clinton County, Ohio, personally appeared Anna G. Reid, and acknowledged the signing of the above plat, and that such signing was her free and voluntary act and deed for the uses and purposes therein mentioned.

In witness whereof I have hereunto set my hand and affixed my official seal on the day and date above written.

JOSEPH VON KLINGER
 Notary Public, for State of Ohio

Joseph von Klinger
 Notary Public,
 My Commission expires 15 SEP 55

Received by the Board of Commissioners of Clinton County, Ohio on October 13, 1954
Rich Staunfort
 Clerk

Approved by the Board of Commissioners of Clinton County, Ohio on October 15, 1954

Will A. Kest
Frederick T. Trosper
Ralph A. Wilson
 Clinton County Commissioners

4